




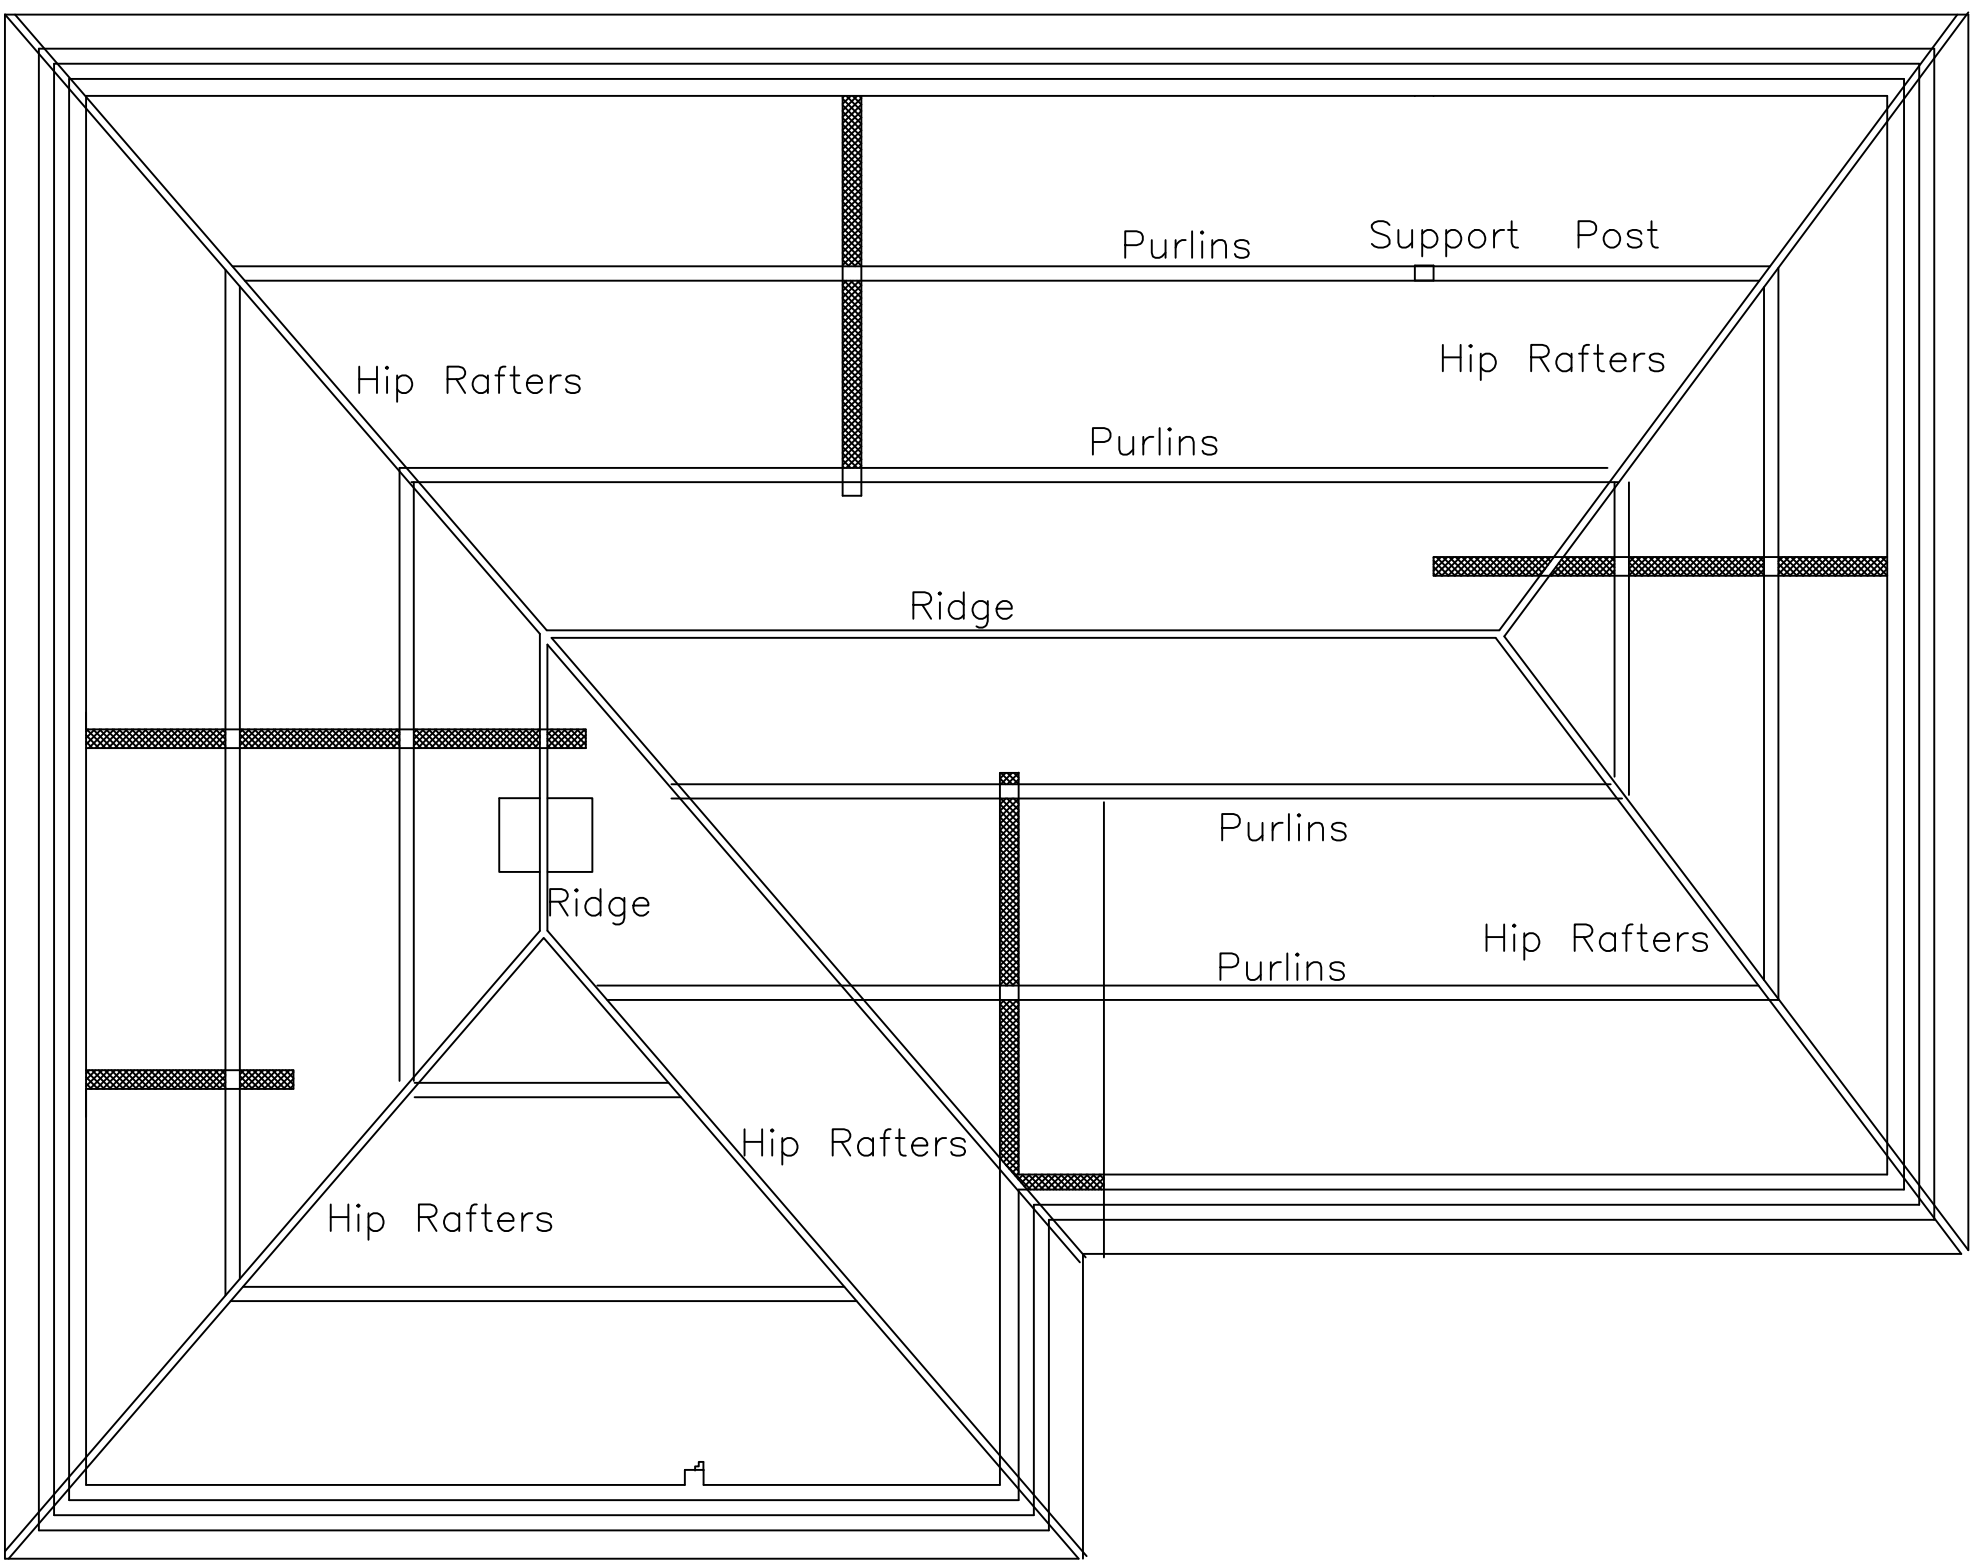

Existing Attic Layout

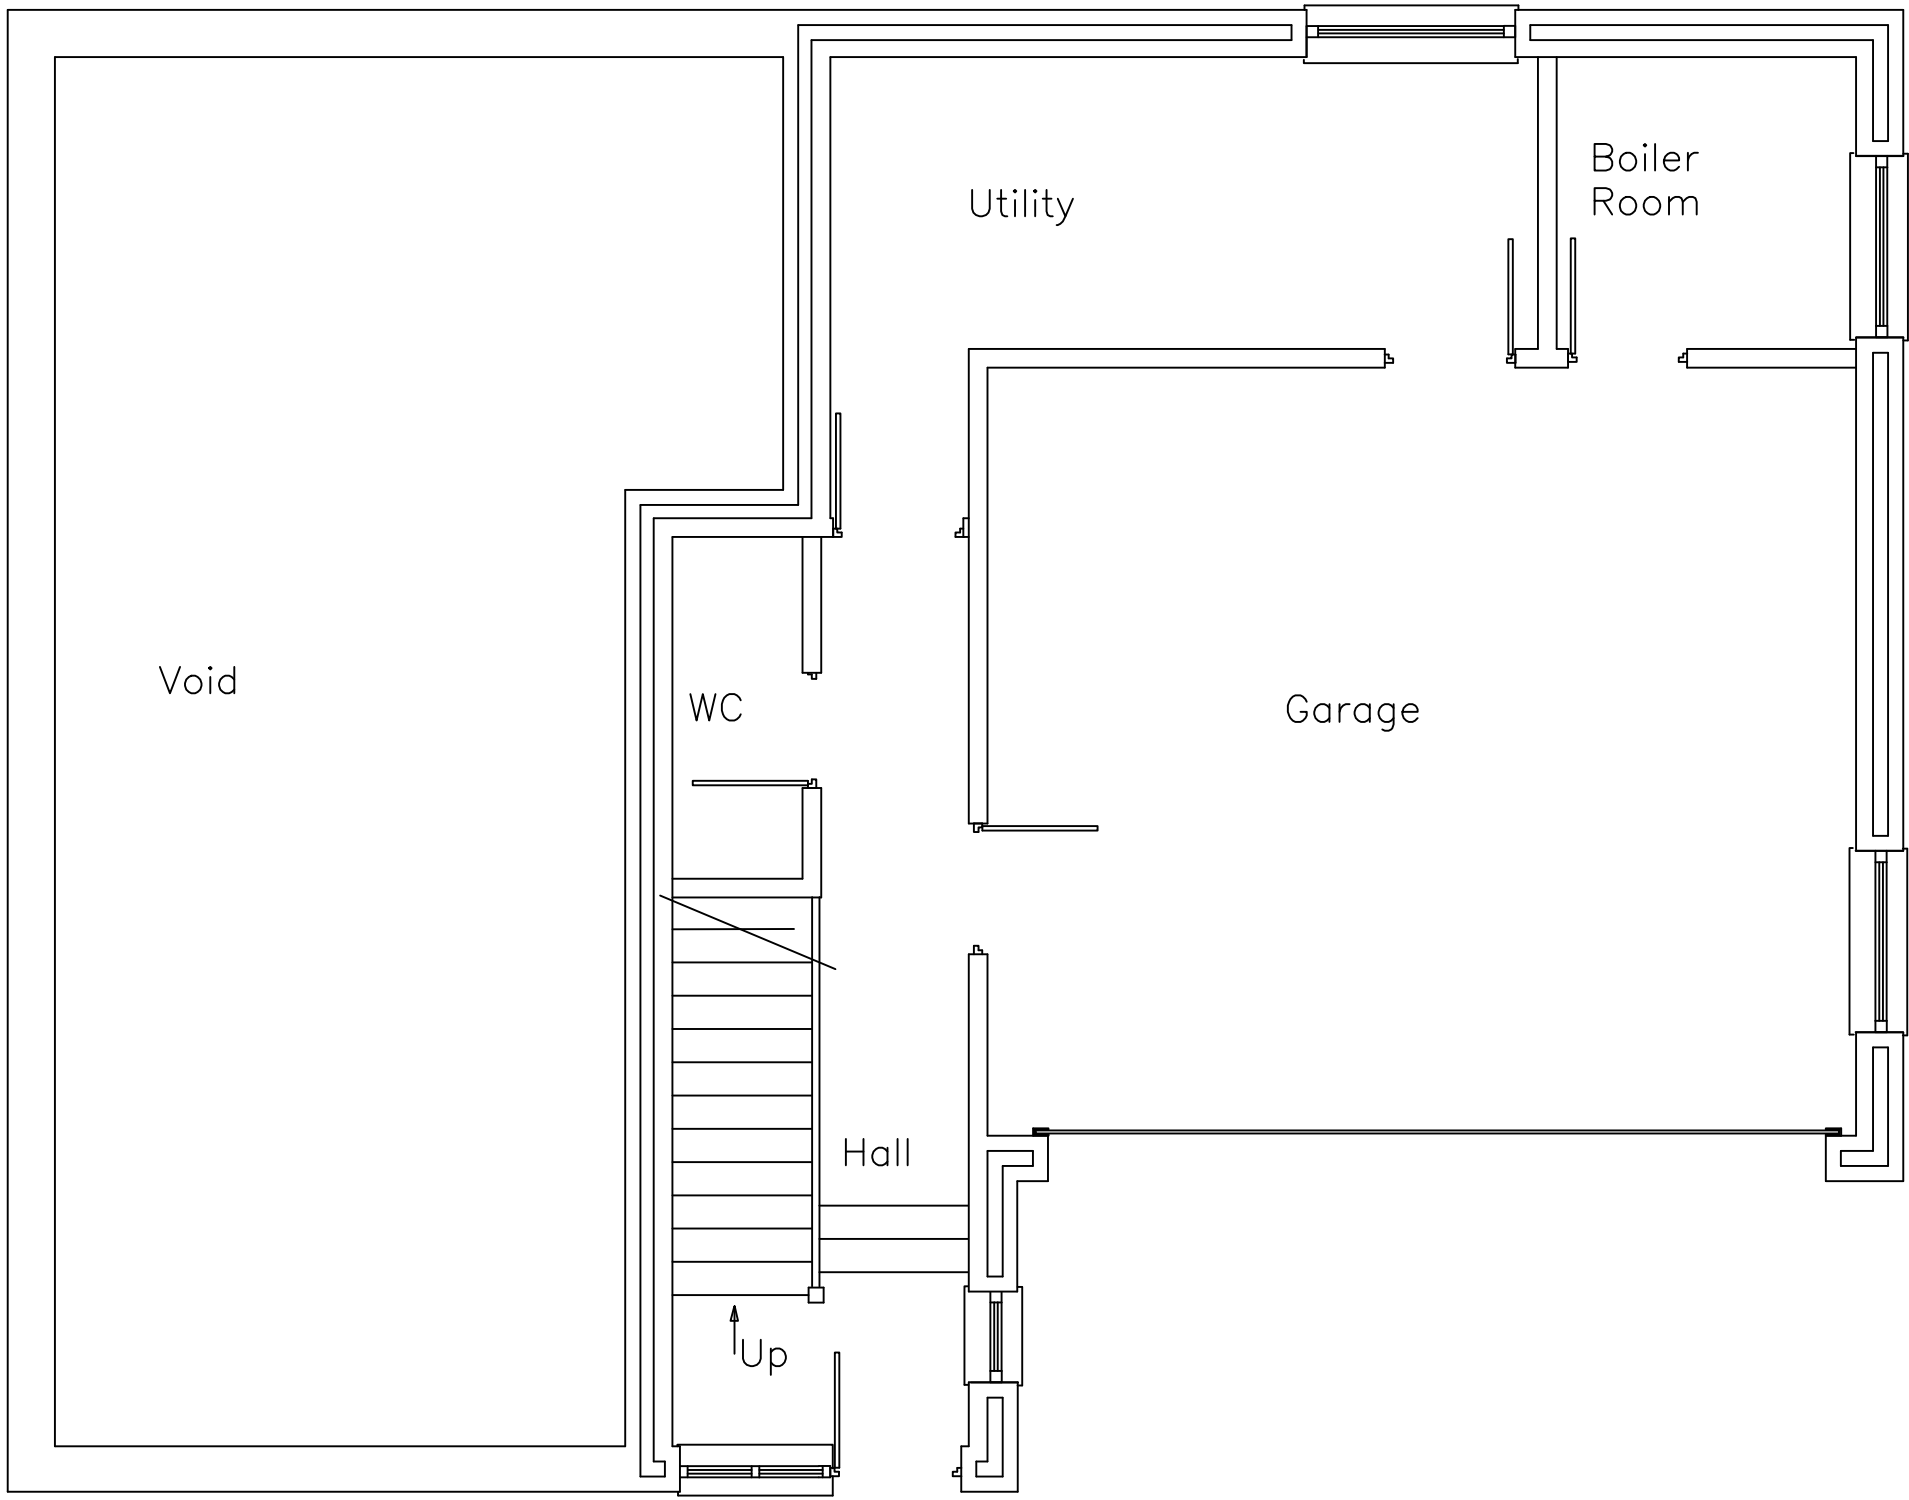

Existing Ground Floor Plan

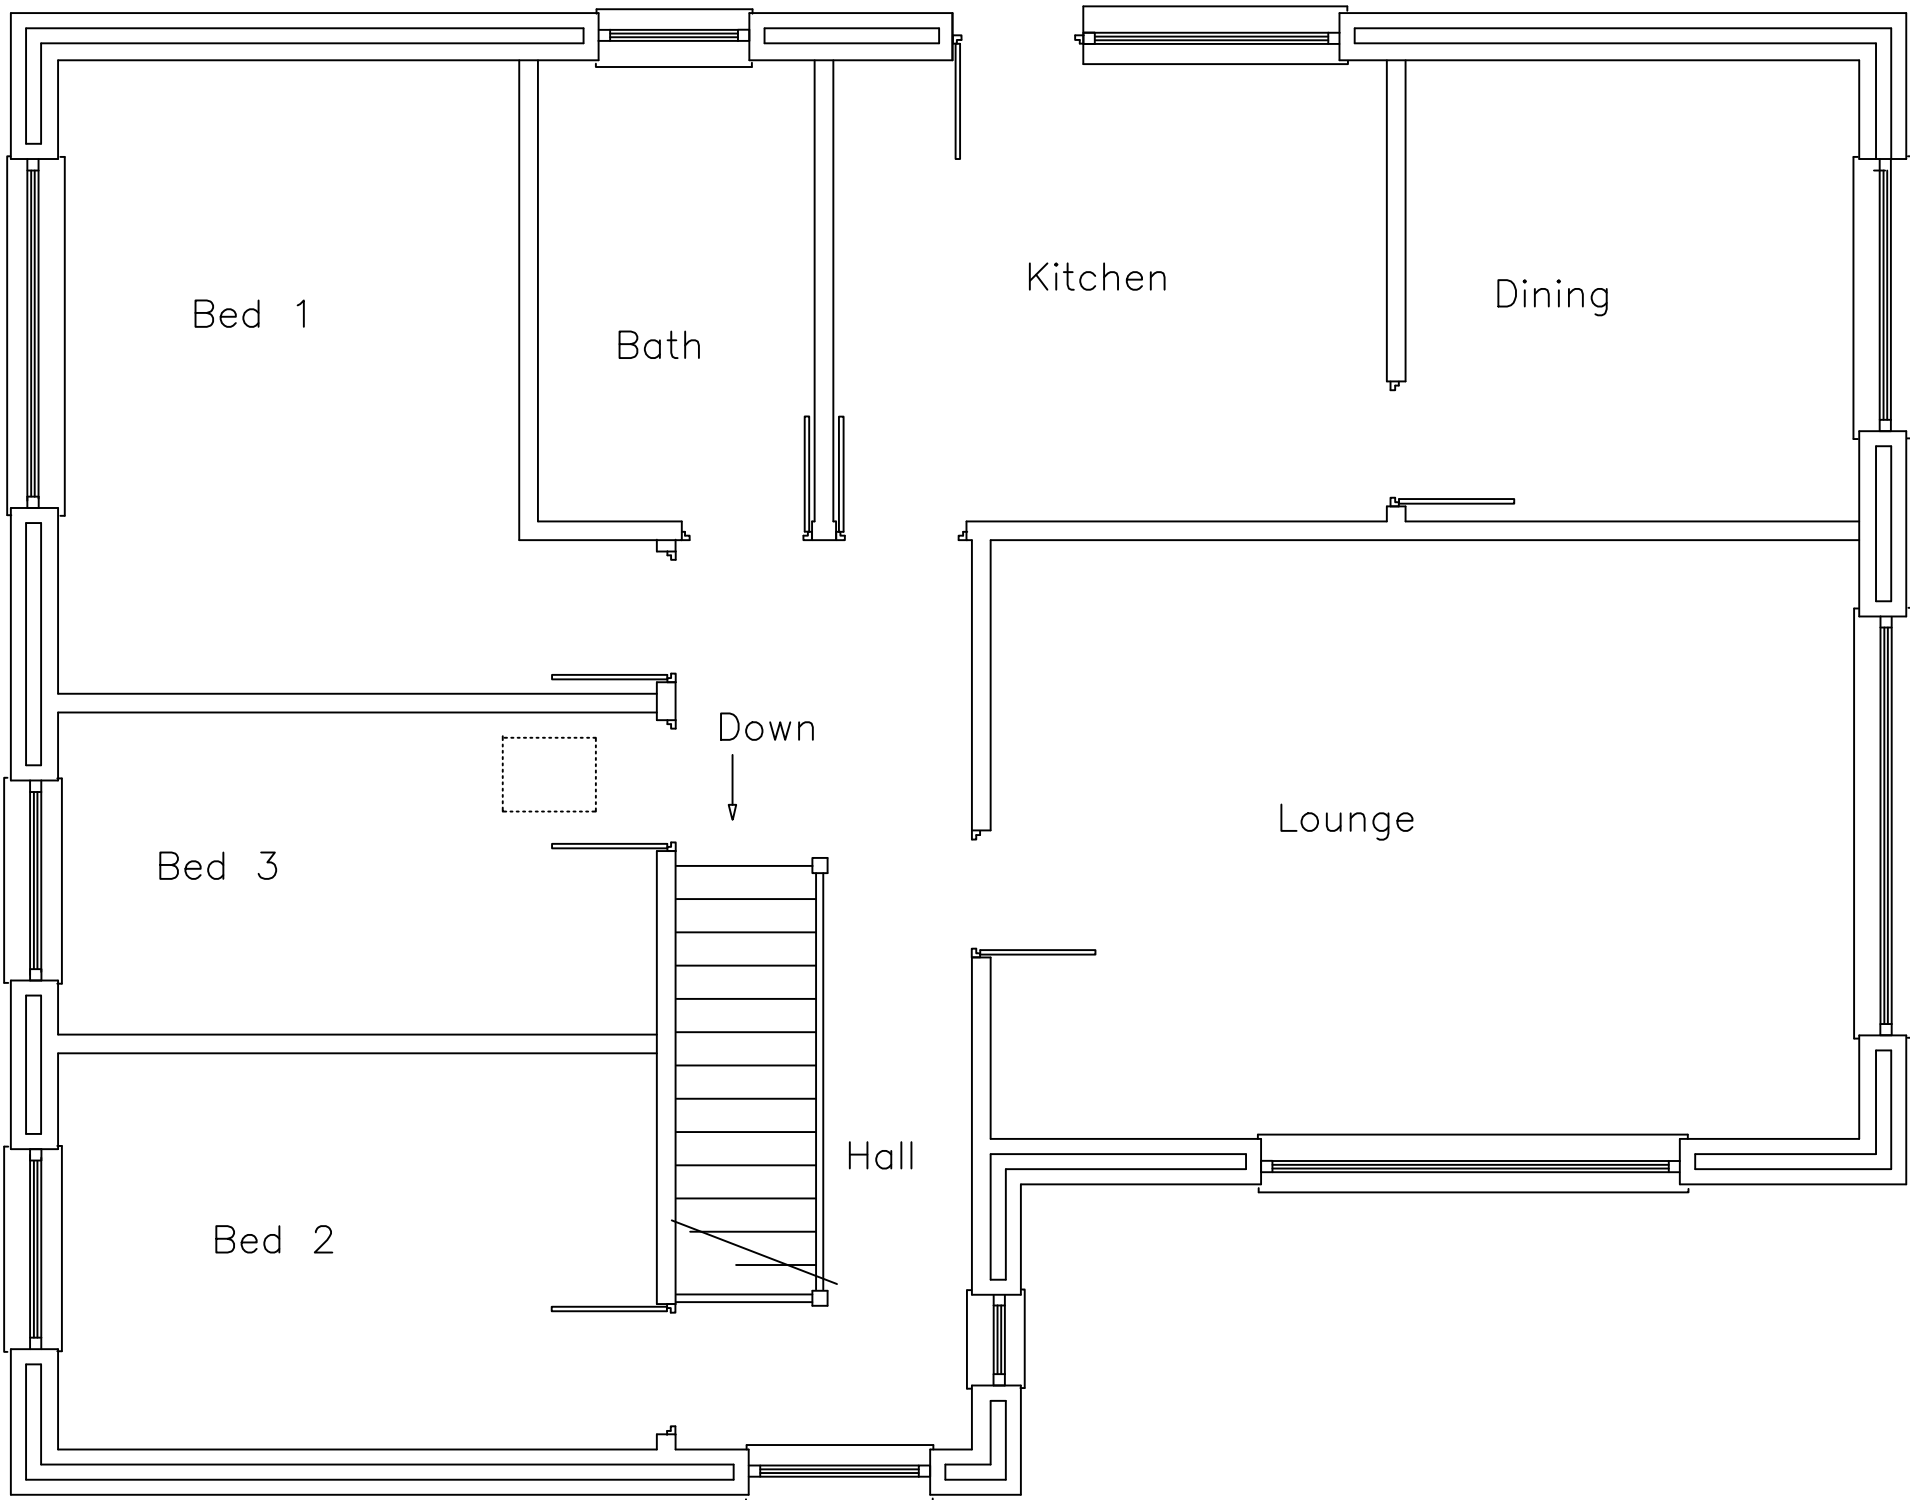

Existing First Floor Plan

NOTES/LEGEND

Rev	Description	Rev. by	Date
S	Client/Architect		
T	Mr & Mrs T Batten		
N	Project		
A	Cambria 7 Holt lane		
T	Holmfirth		
J	Title		
D	Existing Flor Plans		
S			
N	Date 10th March 2021	Drawn By	
D	Size A1	Checked	
C	Scale 1:50 on A1	Approved	
	FCS Consultants 31 Summervale, Bridge Lane Holmfirth, HD7 1AG Tel. 01484 687 722		
S	Issue		
C	Drawing Number	Revision	
L	TBHL/2021/01		