




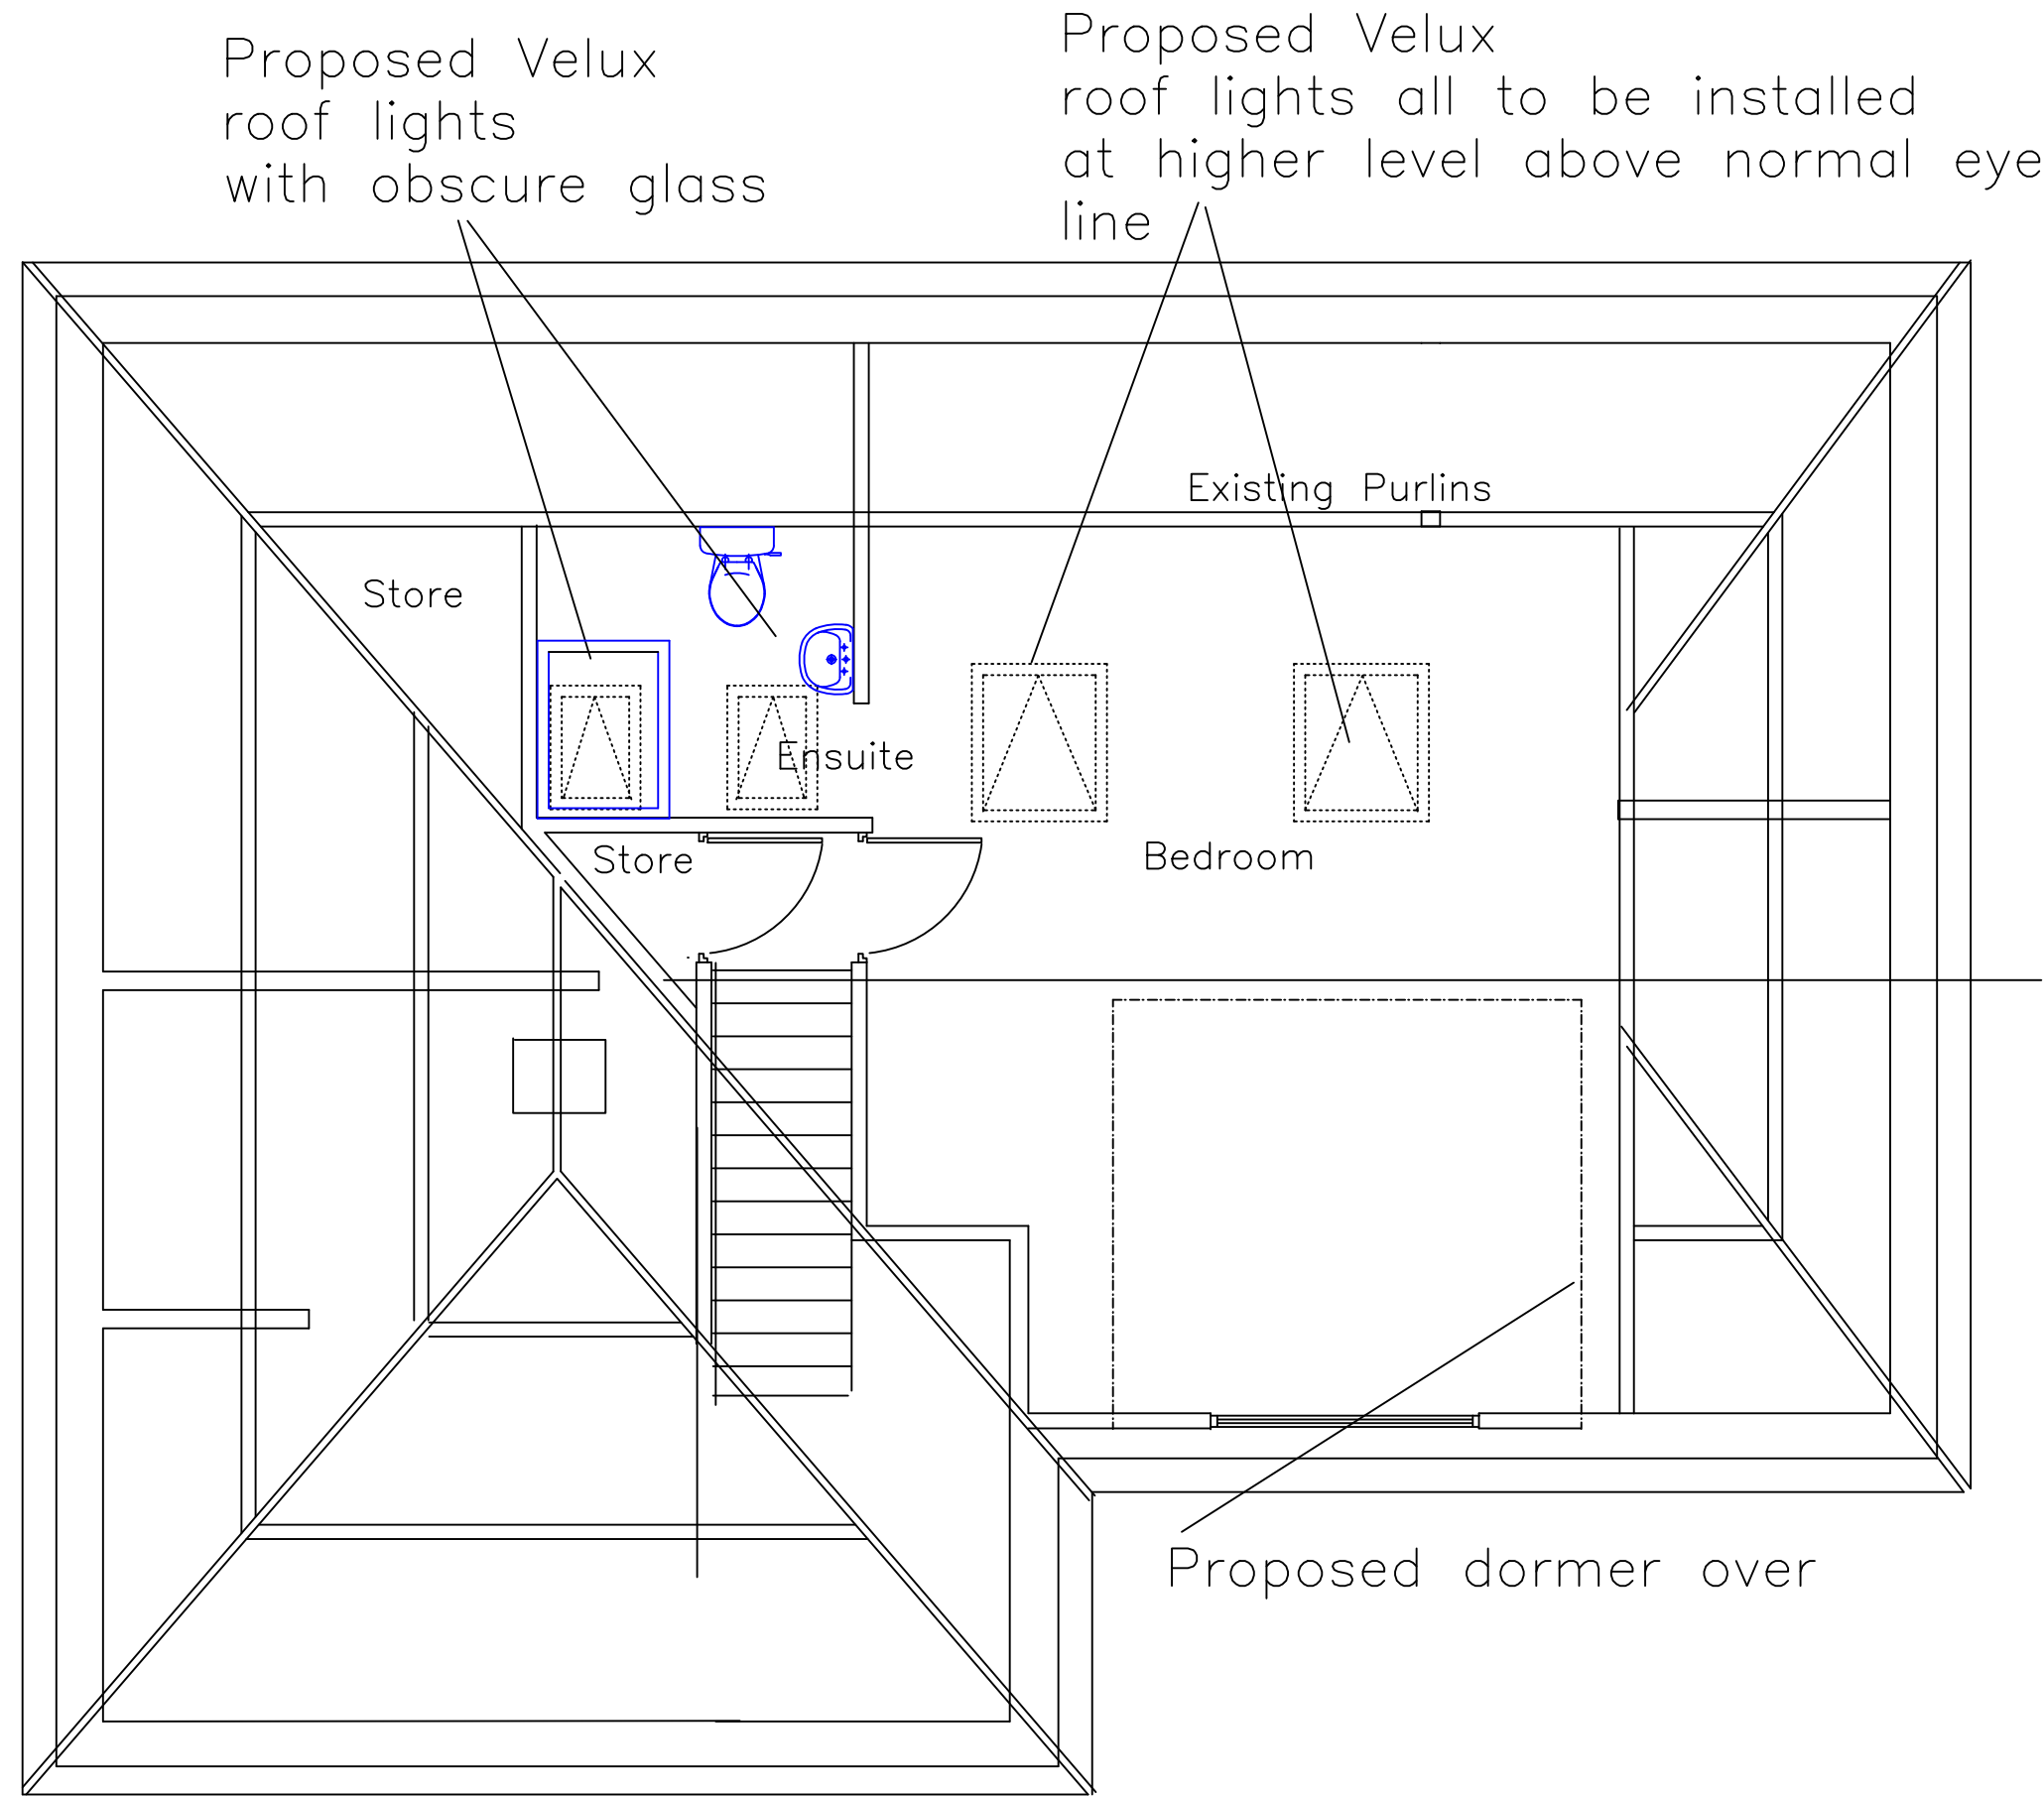

Proposed Attic Floor Plan

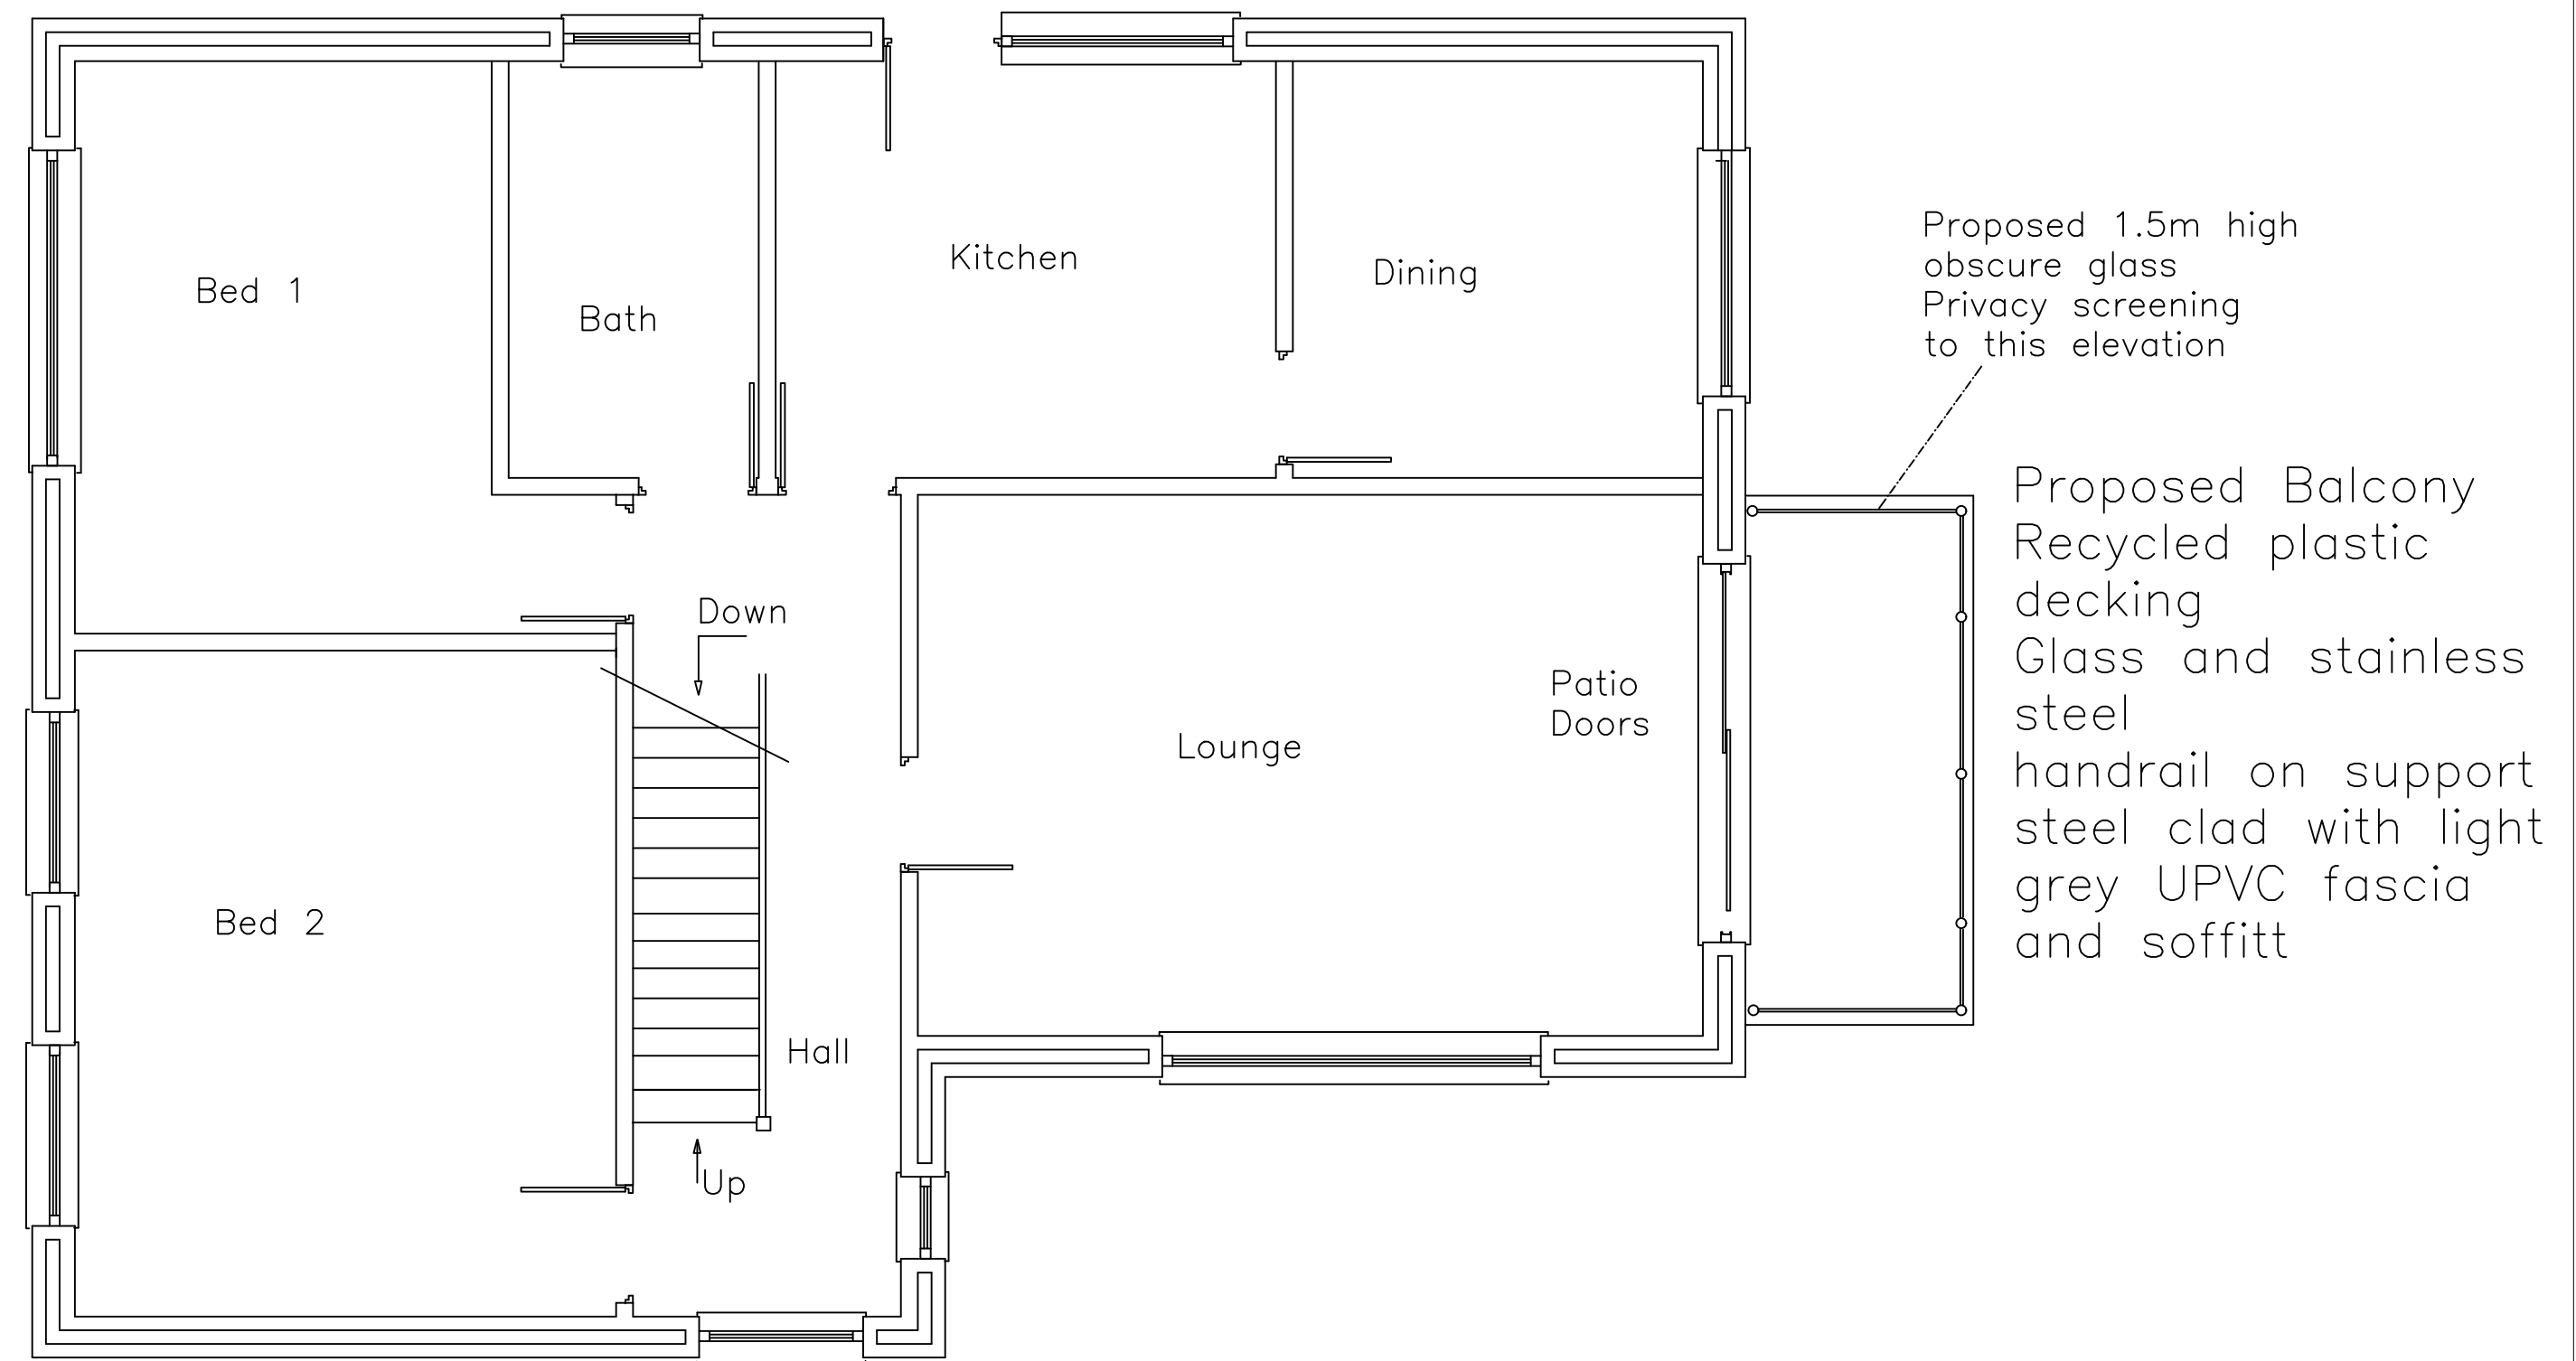

Proposed First Floor Plan

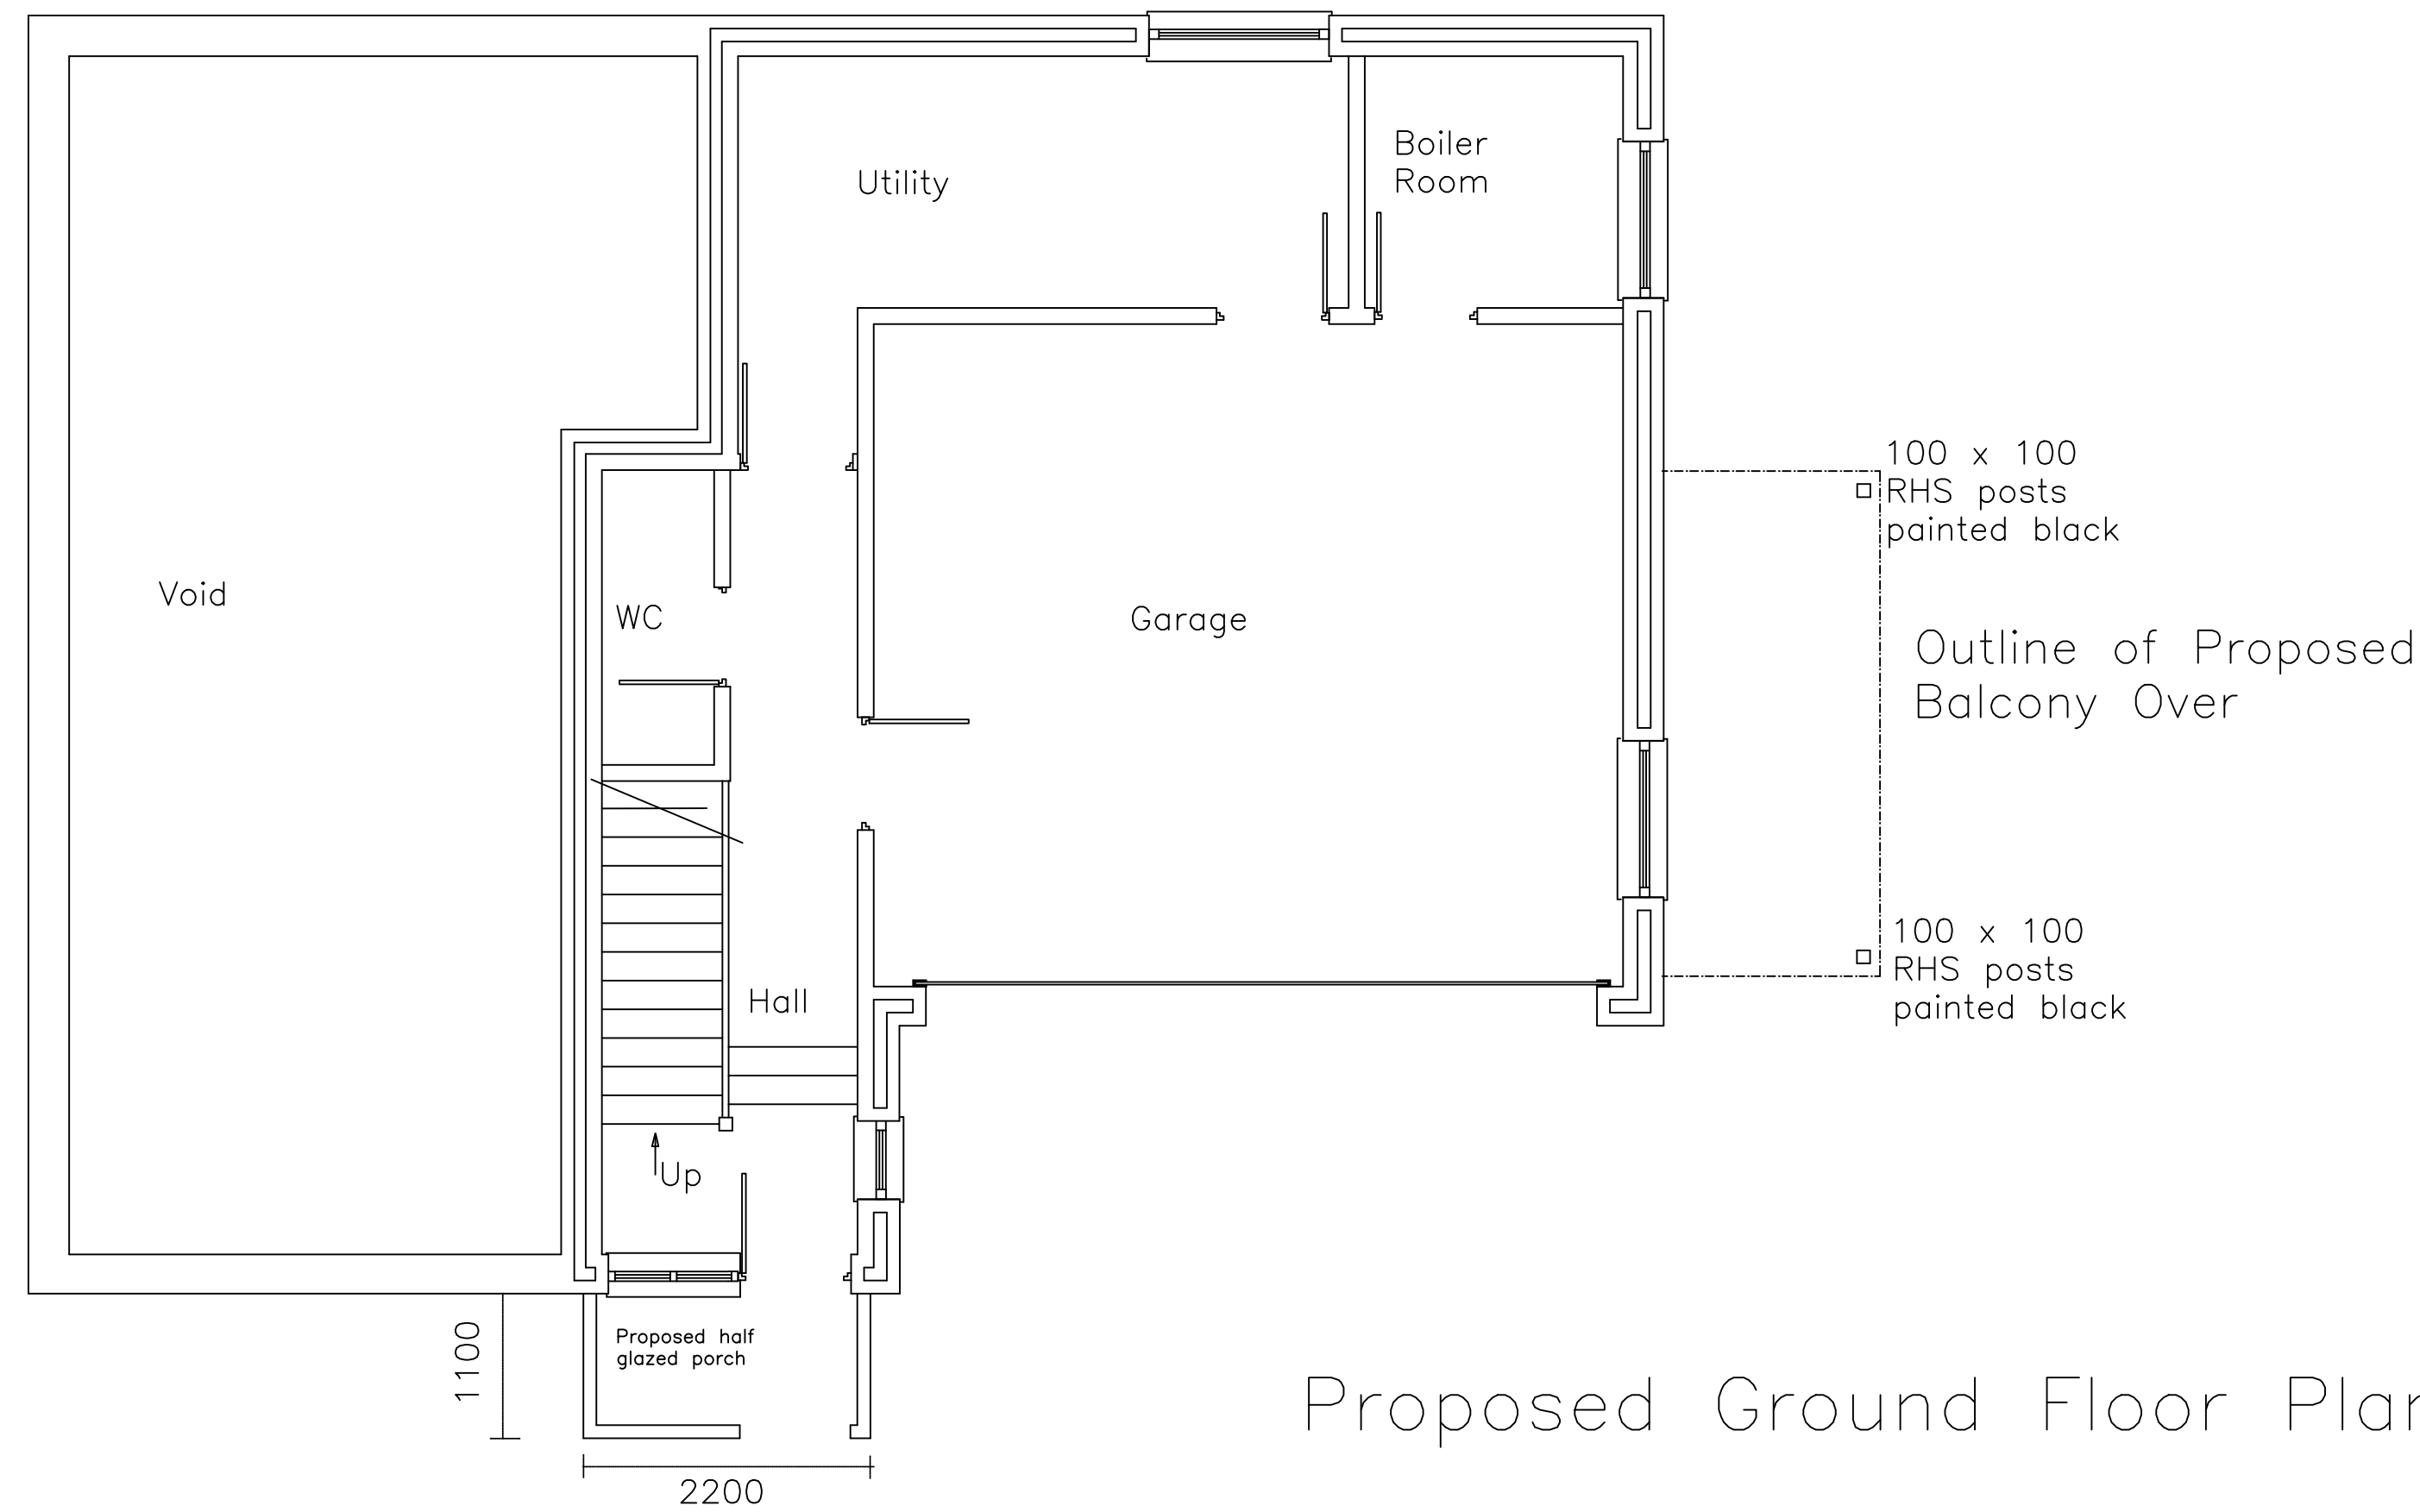

Proposed Ground Floor Plan

| Rev | Description                                                                               | Rev. by  | Date |
|-----|-------------------------------------------------------------------------------------------|----------|------|
| S   | Client/Architect                                                                          |          |      |
| T   | Mr & Mrs T Batten                                                                         |          |      |
| N   | Project                                                                                   |          |      |
| A   | Cambria 7 Holt Lane                                                                       |          |      |
| T   | Holmfirth                                                                                 |          |      |
| J   | Title                                                                                     |          |      |
| D   | Proposed Floor Plans                                                                      |          |      |
| S   |                                                                                           |          |      |
| N   | Date 10th March 2021                                                                      | Drawn By |      |
| D   | Size A1                                                                                   | Checked  |      |
| D   | Scale 1:50 On A1                                                                          | Approved |      |
| C   | FCS Consultants<br>31 Summervale, Bridge Lane<br>Holmfirth, HD7 1AG<br>Tel. 01484 687 722 |          |      |
| S   | Issue                                                                                     |          |      |
| C   | Drawing Number                                                                            | Revision |      |
| L   | TBHL/2021/05                                                                              | Rev C    |      |