

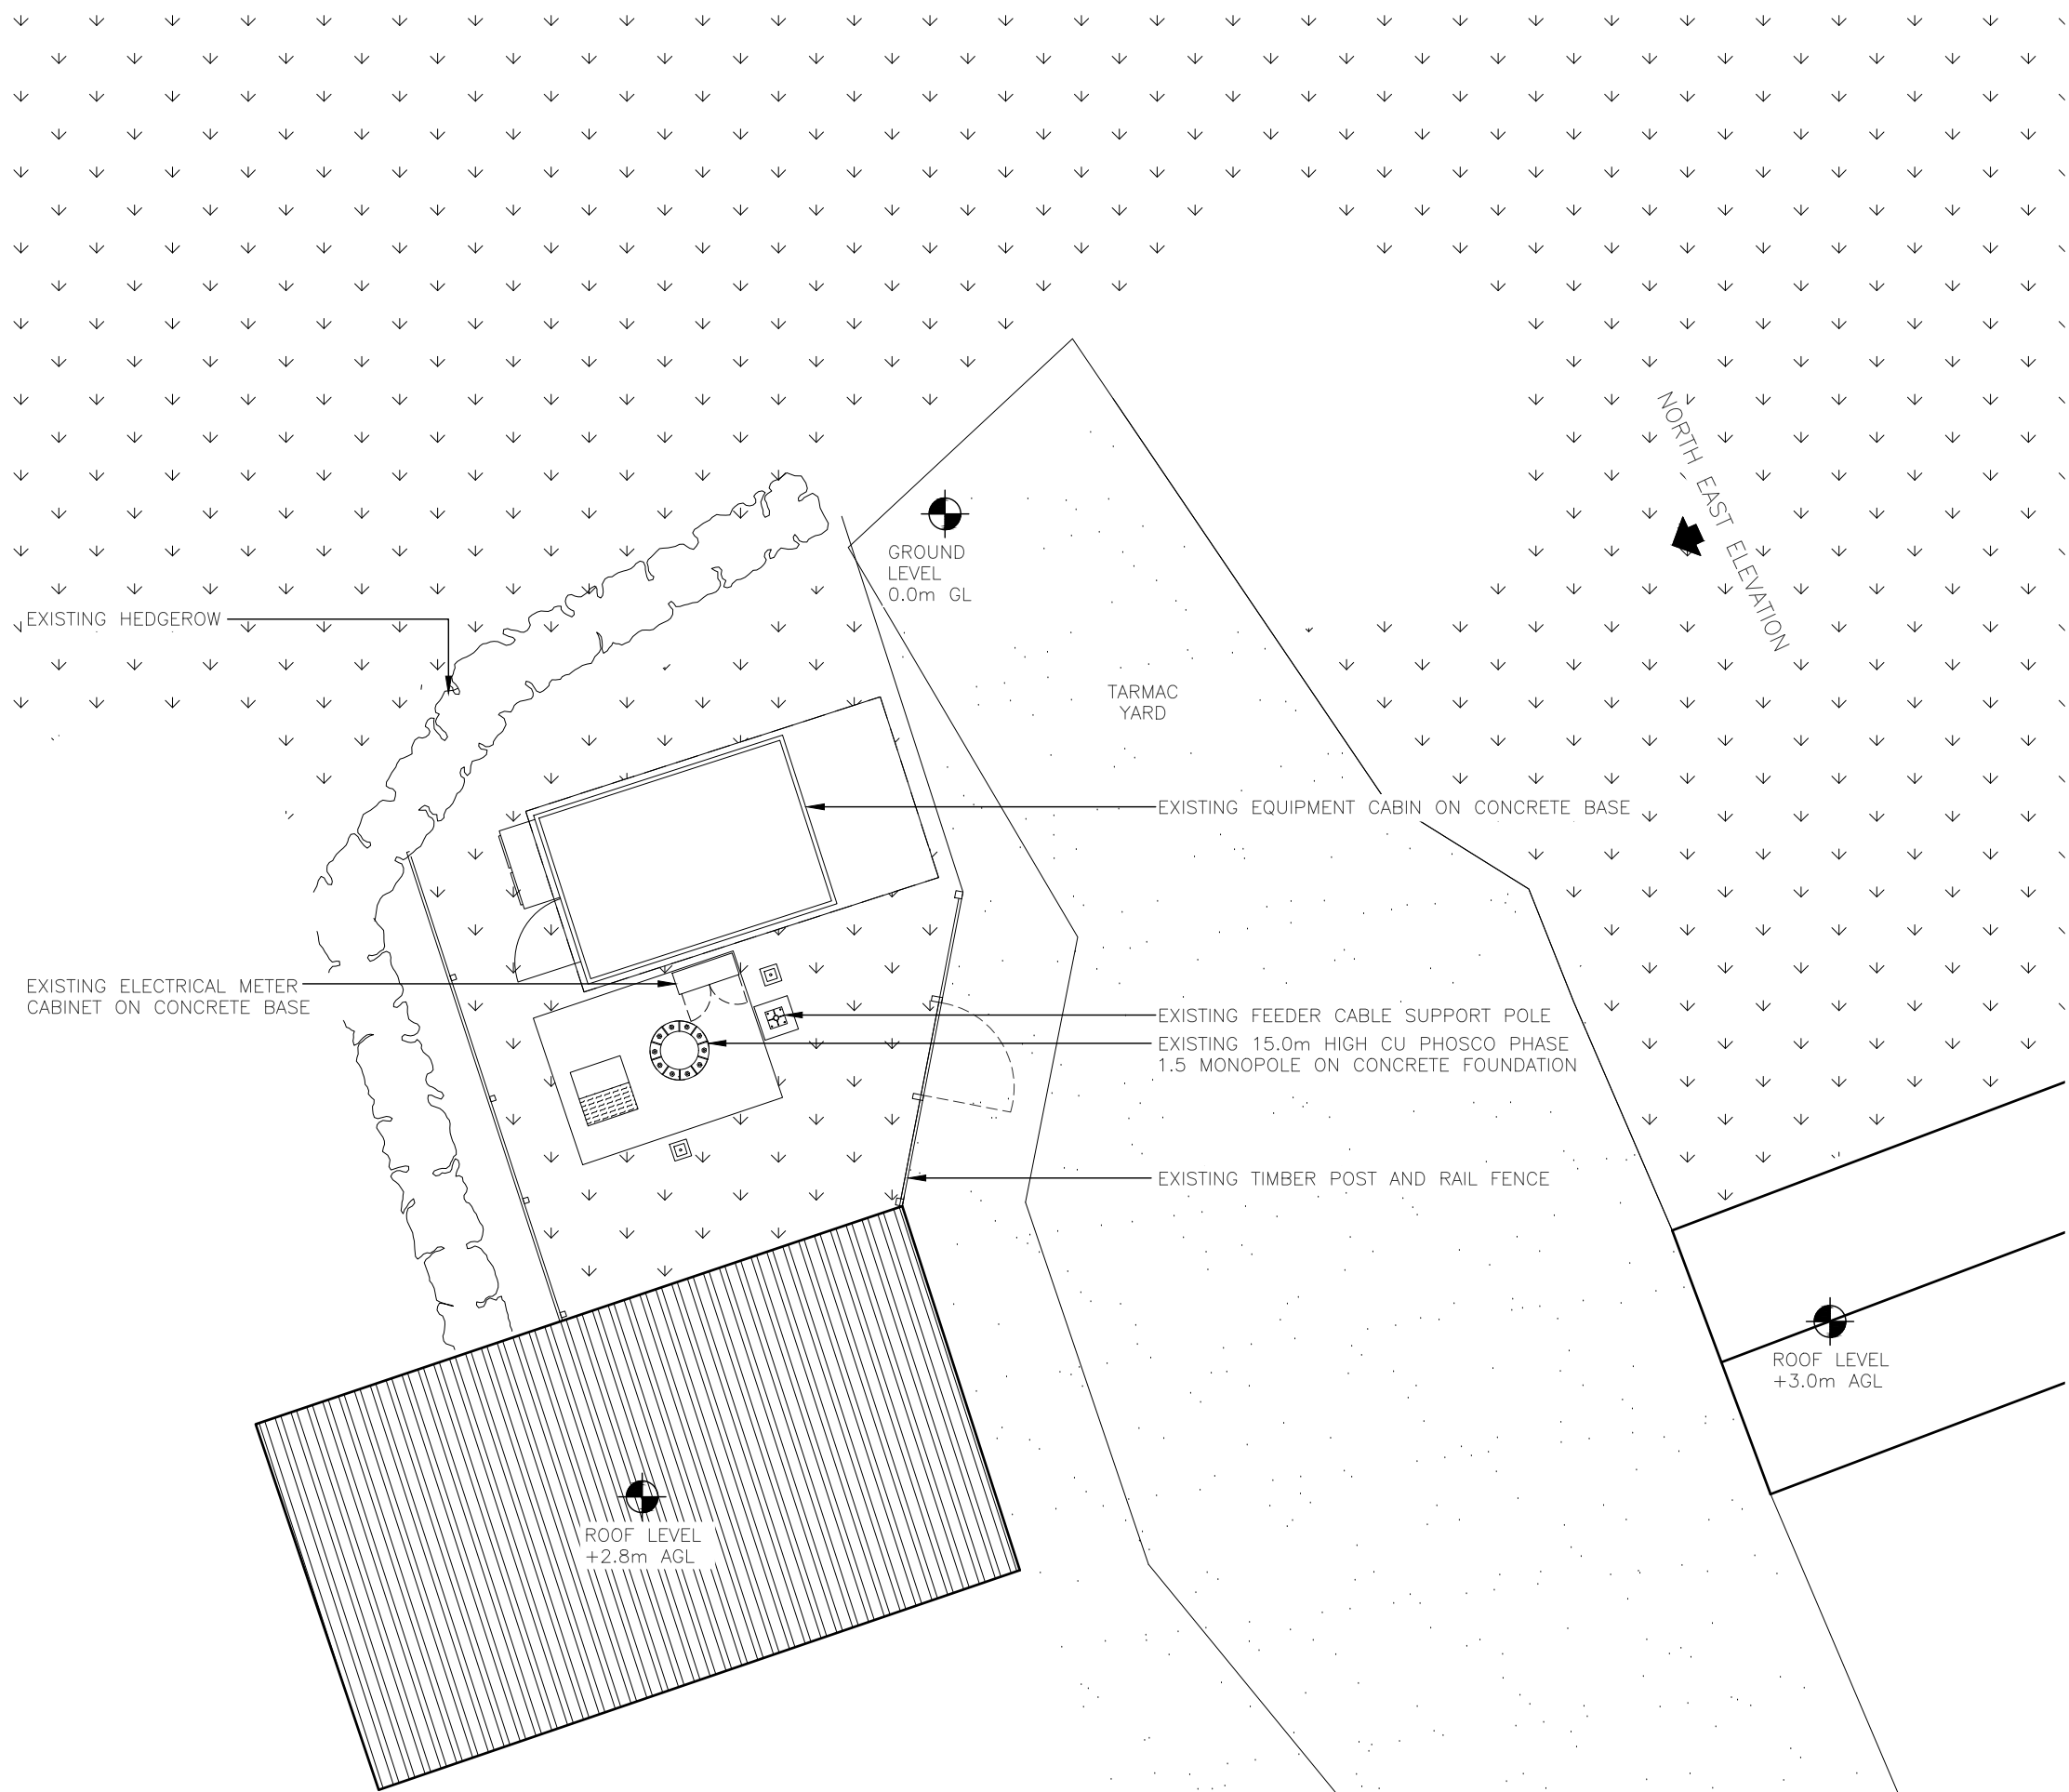


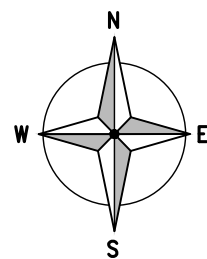

EXISTING SITE PLAN
(1:100)

 

ALL DIMENSIONS ARE IN mm UNLESS NOTED OTHERWISE

N.G.R	E: 420265	N: 427130
-------	-----------	-----------

NOTES:

A	Issued for Approval	PS	AS	15.09.2
REV	MODIFICATION	BY	CH	DATE



WHP Telecoms Ltd
 Faraday Court
 401 Faraday Street, Birchwood Park
 Warrington, WA3 6GA
 Tel: 01925 424100 Fax: 01925 424101
 e-mail: info@whptelecoms.com

O₂
CTIL

Cell Name		Op
LATHAM POULTRY FARM		—
Cell ID No		
CTIL	TEF	VF
116121	043225	—

Site Address / Contact Details

84 LATHAM LANE
GOMERSAL
CLECKHEATON
WEST YORKSHIRE
BD19 4AU

Drawing Title: EXISTING SITE PLAN

Purpose of issue:		PLANNING		Dw Rev
Drawing Number:		200		A
Surveyed By: GH		Original Sheet Size: A3		Pac Issu
Drawn: EP	Date: 13.11.20	Checked: AA	Date: 13.11.20	B