


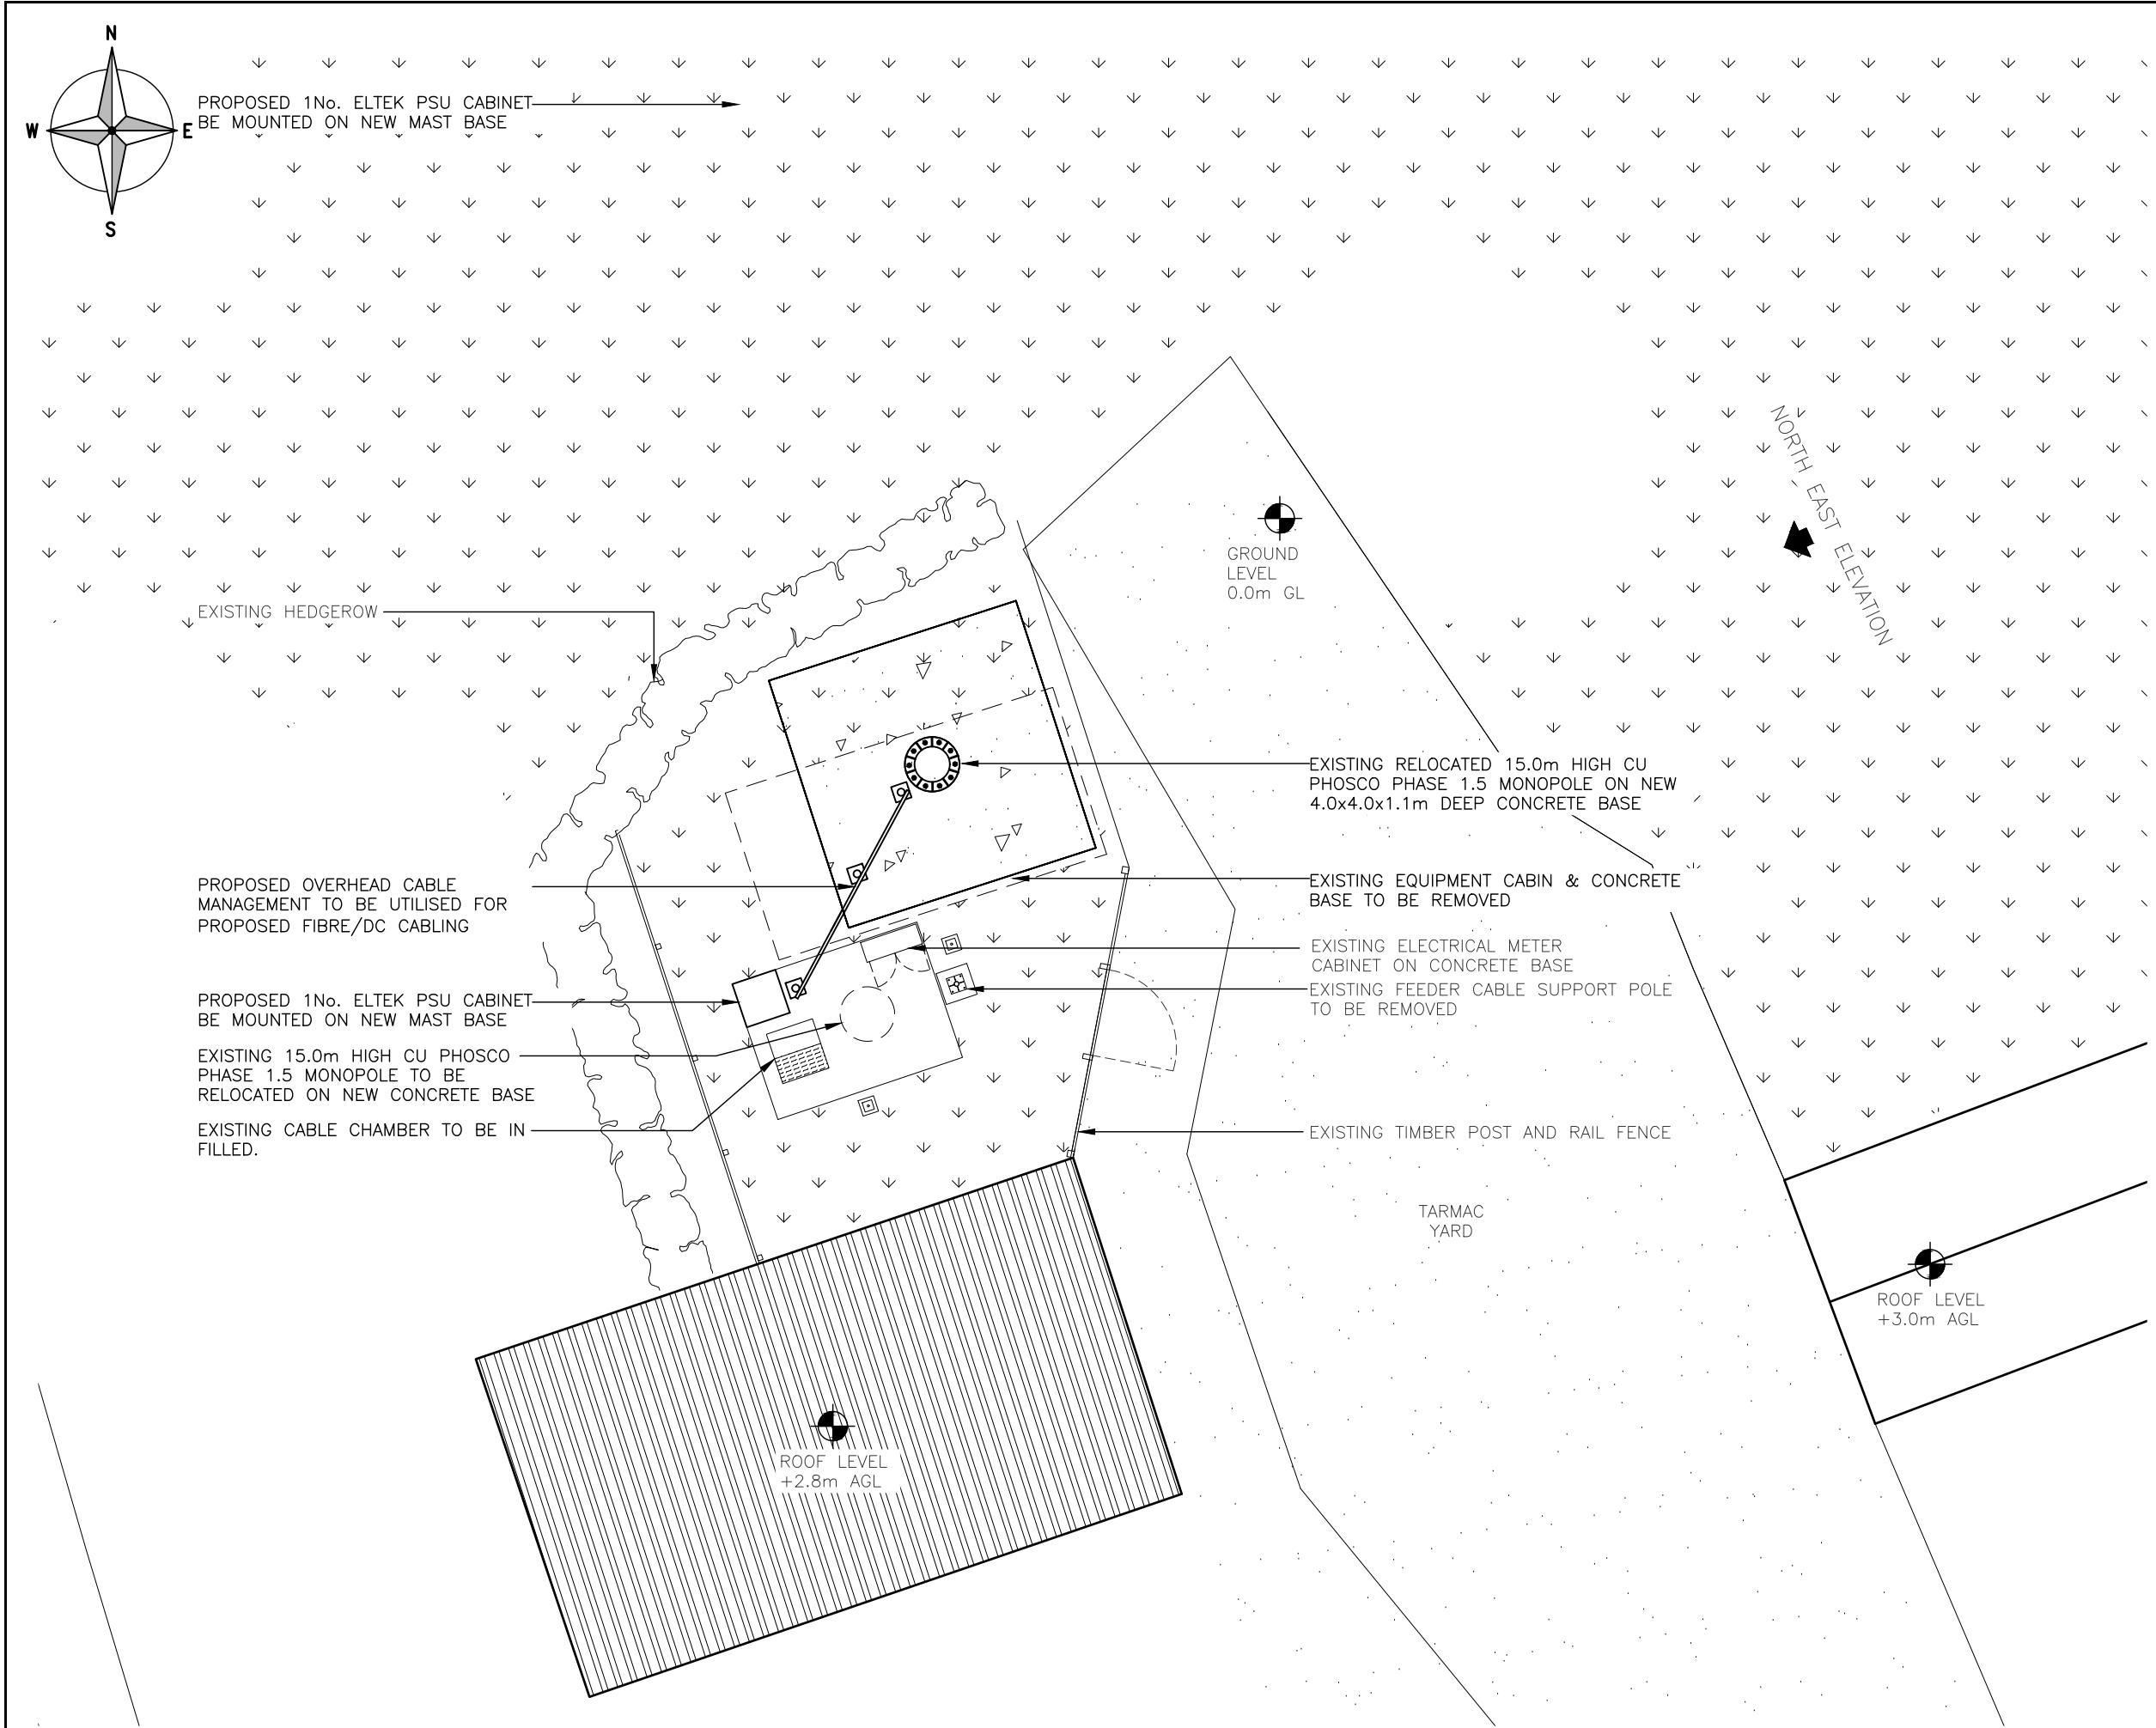

ALL DIMENSIONS ARE IN mm UNLESS NOTED OTHERWISE

N.G.R

E: 420265 N: 427130

NOTES:
THIS DRAWING DEPICTS BOTH THE PROPOSED EQUIPMENT AND THE EQUIPMENT TO BE REMOVED. ALL EQUIPMENT ANNOTATED 'TO BE REMOVED' WILL NOT BE ON SITE FOLLOWING THE PROPOSED UPGRADE WORKS

B	Design Revised	EP	AA	13.11.20
A	Issued for Approval	PS	AS	15.09.20
REV	MODIFICATION	BY	CH	DATE

WHP Telecoms Ltd
Faraday Court
401 Faraday Street, Birchwood Park
Warrington, WA3 6GA

Tel: 01925 424100 Fax: 01925 424101
e-mail: info@whptelecoms.com

CTIL

Cell Name			Opt.
LATHAM POULTRY FARM			-
Cell ID No			
CTIL	TEF	VF	
116121	043225	-	

Site Address / Contact Details

84 LATHAM LANE
GOMERSAL
CLECKHEATON
WEST YORKSHIRE
BD19 4AU

Drawing Title:
PROPOSED SITE PLAN

Purpose of issue:		Dwg Rev:		
PLANNING				
Drawing Number:		B		
201				
Surveyed By:	Original Sheet Size:	Pack Issue:		
GH	A3			
Drawn:	Date:	Checked:	Date:	B
EP	13.11.20	AA	13.11.20	

The drawings comply with TEF & Vodafone Standard ICNIRP guidelines.
Designed in accordance with CORNERSTONE document: SDN0008

PROPOSED SITE PLAN
(1:100)

