



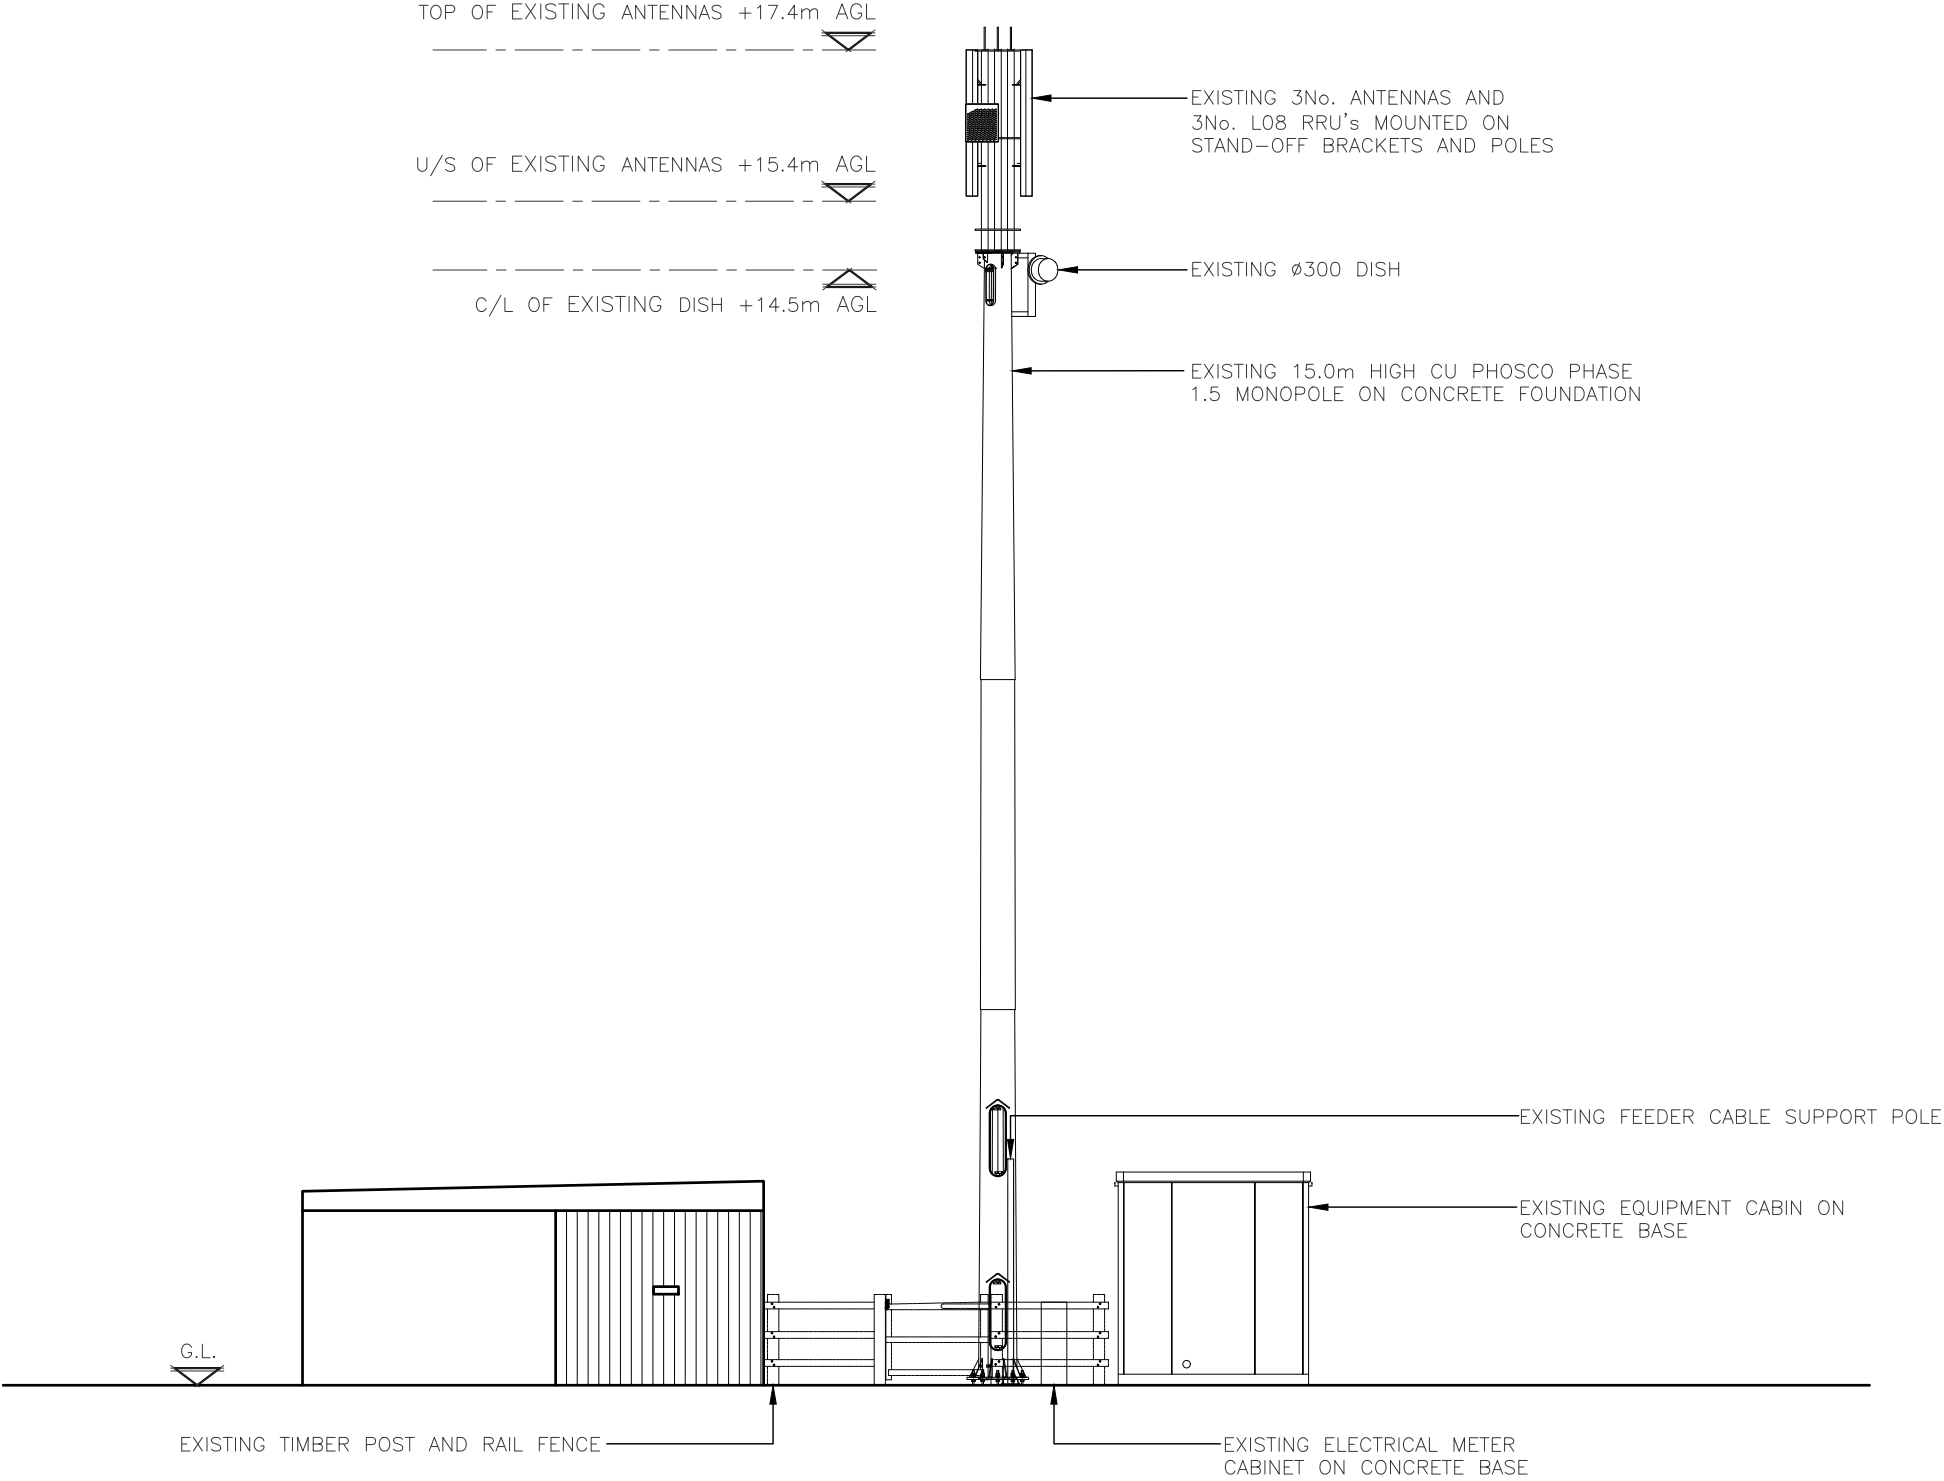

EXISTING NORTH EAST ELEVATION
(SCALE 1:100)

 

ALL DIMENSIONS ARE IN mm UNLESS NOTED OTHERWISE

N.G.R | E: 420265 N: 427130

NOTES:

A	Issued for Approval	PS	AS	15.09.20
REV	MODIFICATION	BY	CH	DATE



WHP Telecoms Ltd
Faraday Court
401 Faraday Street, Birchwood Park
Warrington, WA3 6GA

Tel: 01925 424100 Fax: 01925 424101
e-mail: info@whptelecoms.com


CTIL

Cell Name	Opt.
LATHAM POULTRY FARM	—

Cell ID No		
CTIL	TEF	VF
116121	043225	—

Site Address / Contact Details		
84 LATHAM LANE GOMERSAL CLECKHEATON WEST YORKSHIRE BD19 4AU		

Drawing Title:	
EXISTING SITE ELEVATION	

Purpose of issue:	Dwg Rev:
PLANNING	A

Drawing Number:	Pack Issue:
300	B

Surveyed By:	Original Sheet Size:	Pack Issue:
GH	A3	B
Drawn:	Date:	Checked:
EP	13.11.20	AA
		Date:
		13.11.20