




Front Elevation




Rear Elevation

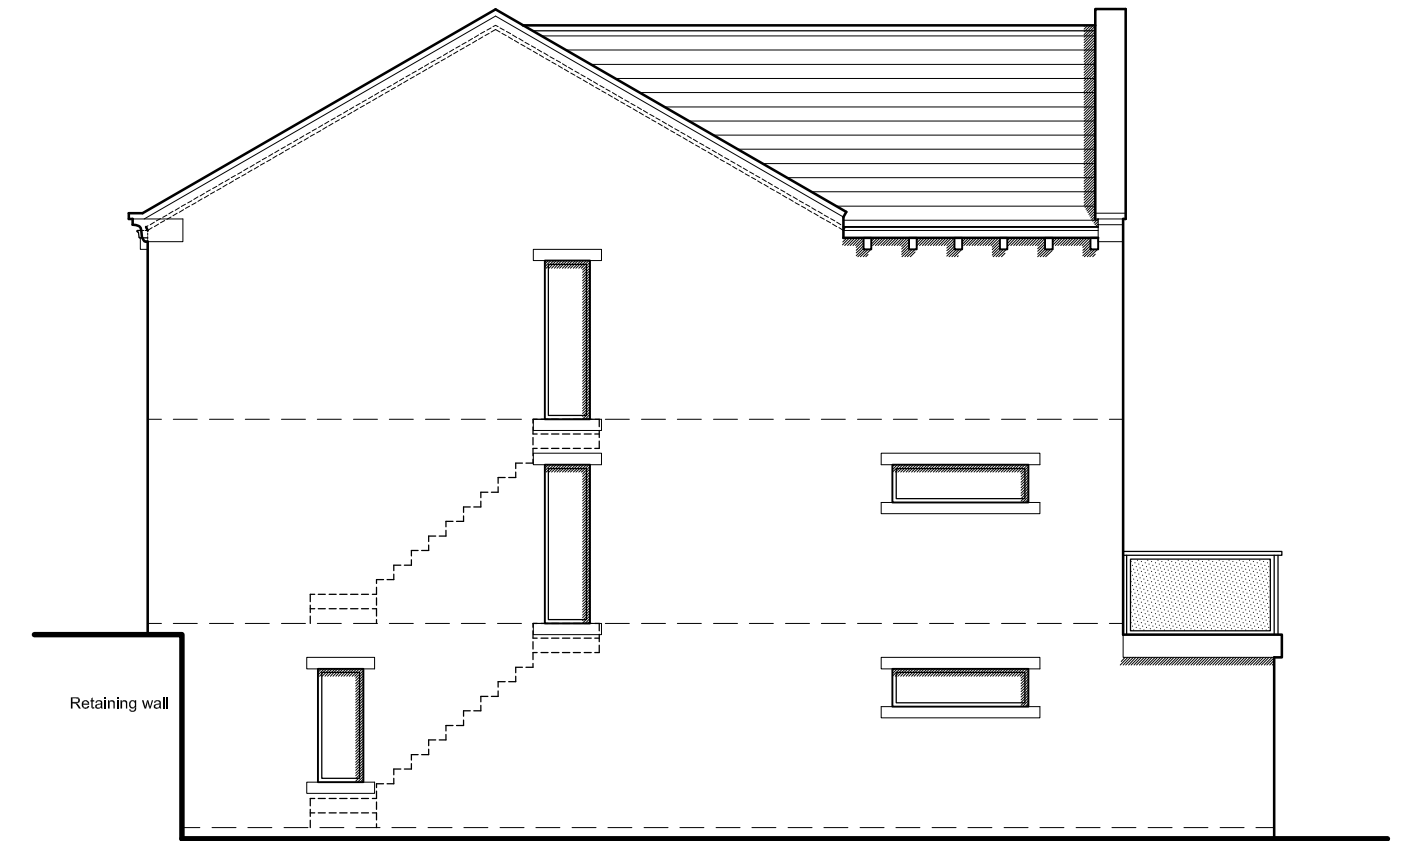


Side Elevation




Side Elevation

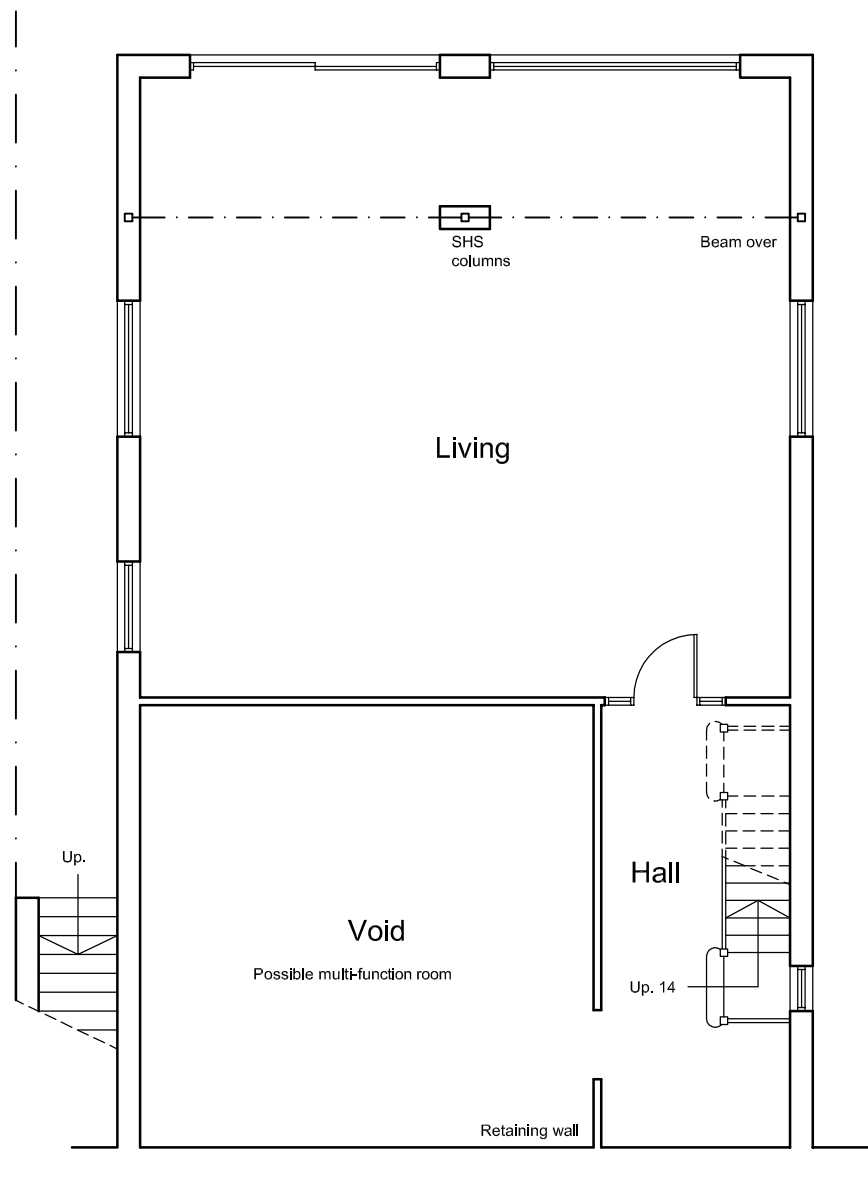


Lower Ground Floor Plan

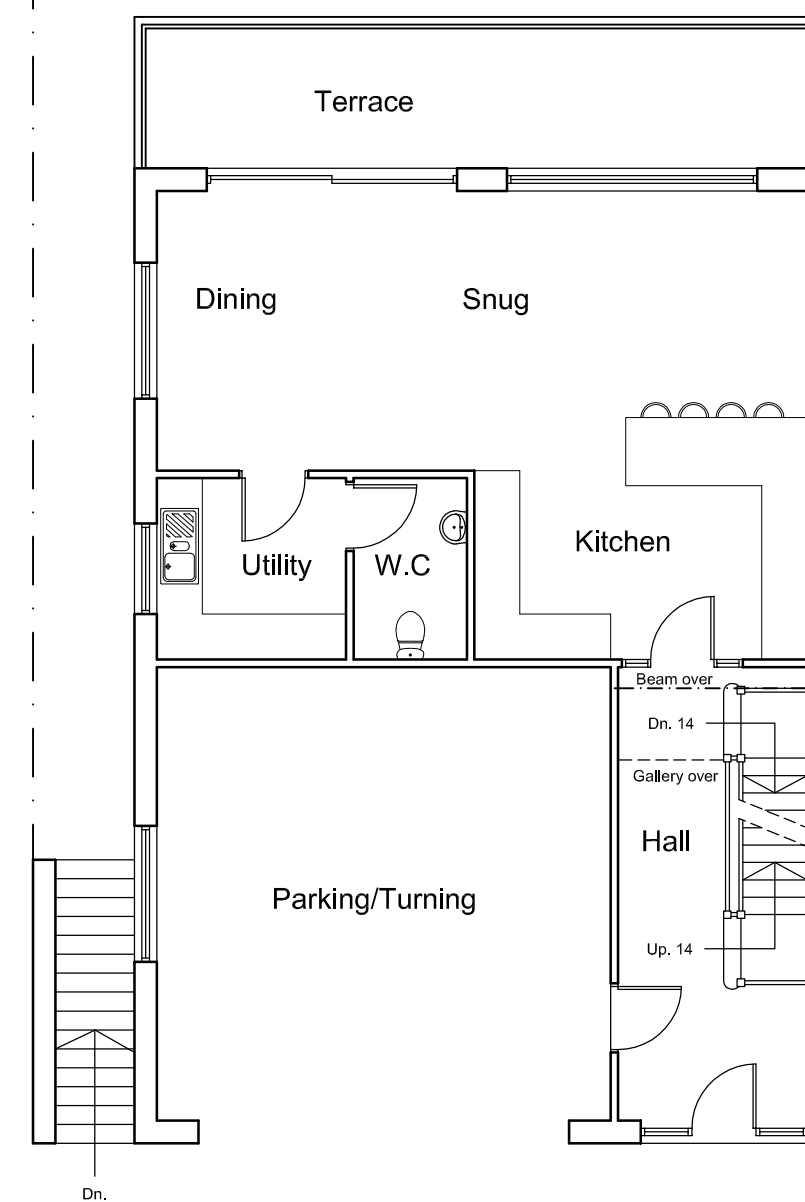

Upper Ground Floor Plan

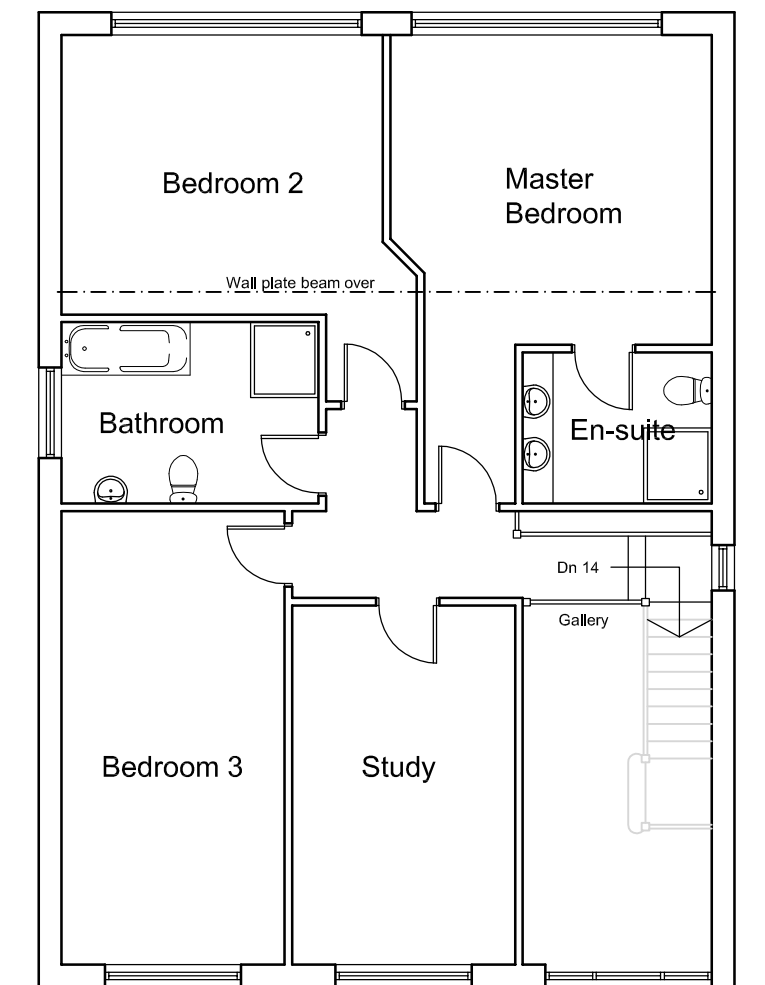

First Floor Plan

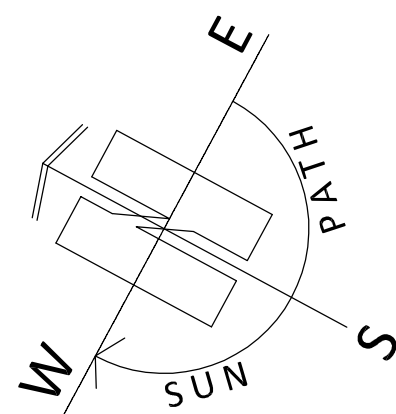

## ARCHITECTURE | PLANNING | DESIGN

Malkin Farm  
Brow Lane  
Holmfirth  
HD9 2RJ  
07946872499  
[paul@paulmatthewsarchitectural.co.uk](mailto:paul@paulmatthewsarchitectural.co.uk)  
[www.paulmatthewsarchitectural.co.uk](http://www.paulmatthewsarchitectural.co.uk)

Company Registration Number: 09898149 – Company  
Registered in England and Wales

Project  
Erection of Two Detached Dwellings adj to 71,  
Woodhead Road, Honley, Holmfirth, HD9 6PP .  
Client

Mr P Mitchell

Drawing Title/Issue

Plot 2 Plans and Elevations

| scale | date  | sheet size | dwg. no.   |
|-------|-------|------------|------------|
| 1:100 | 02/20 | A2         | 20/313/04a |

1:100

