



Level 0
1 : 50

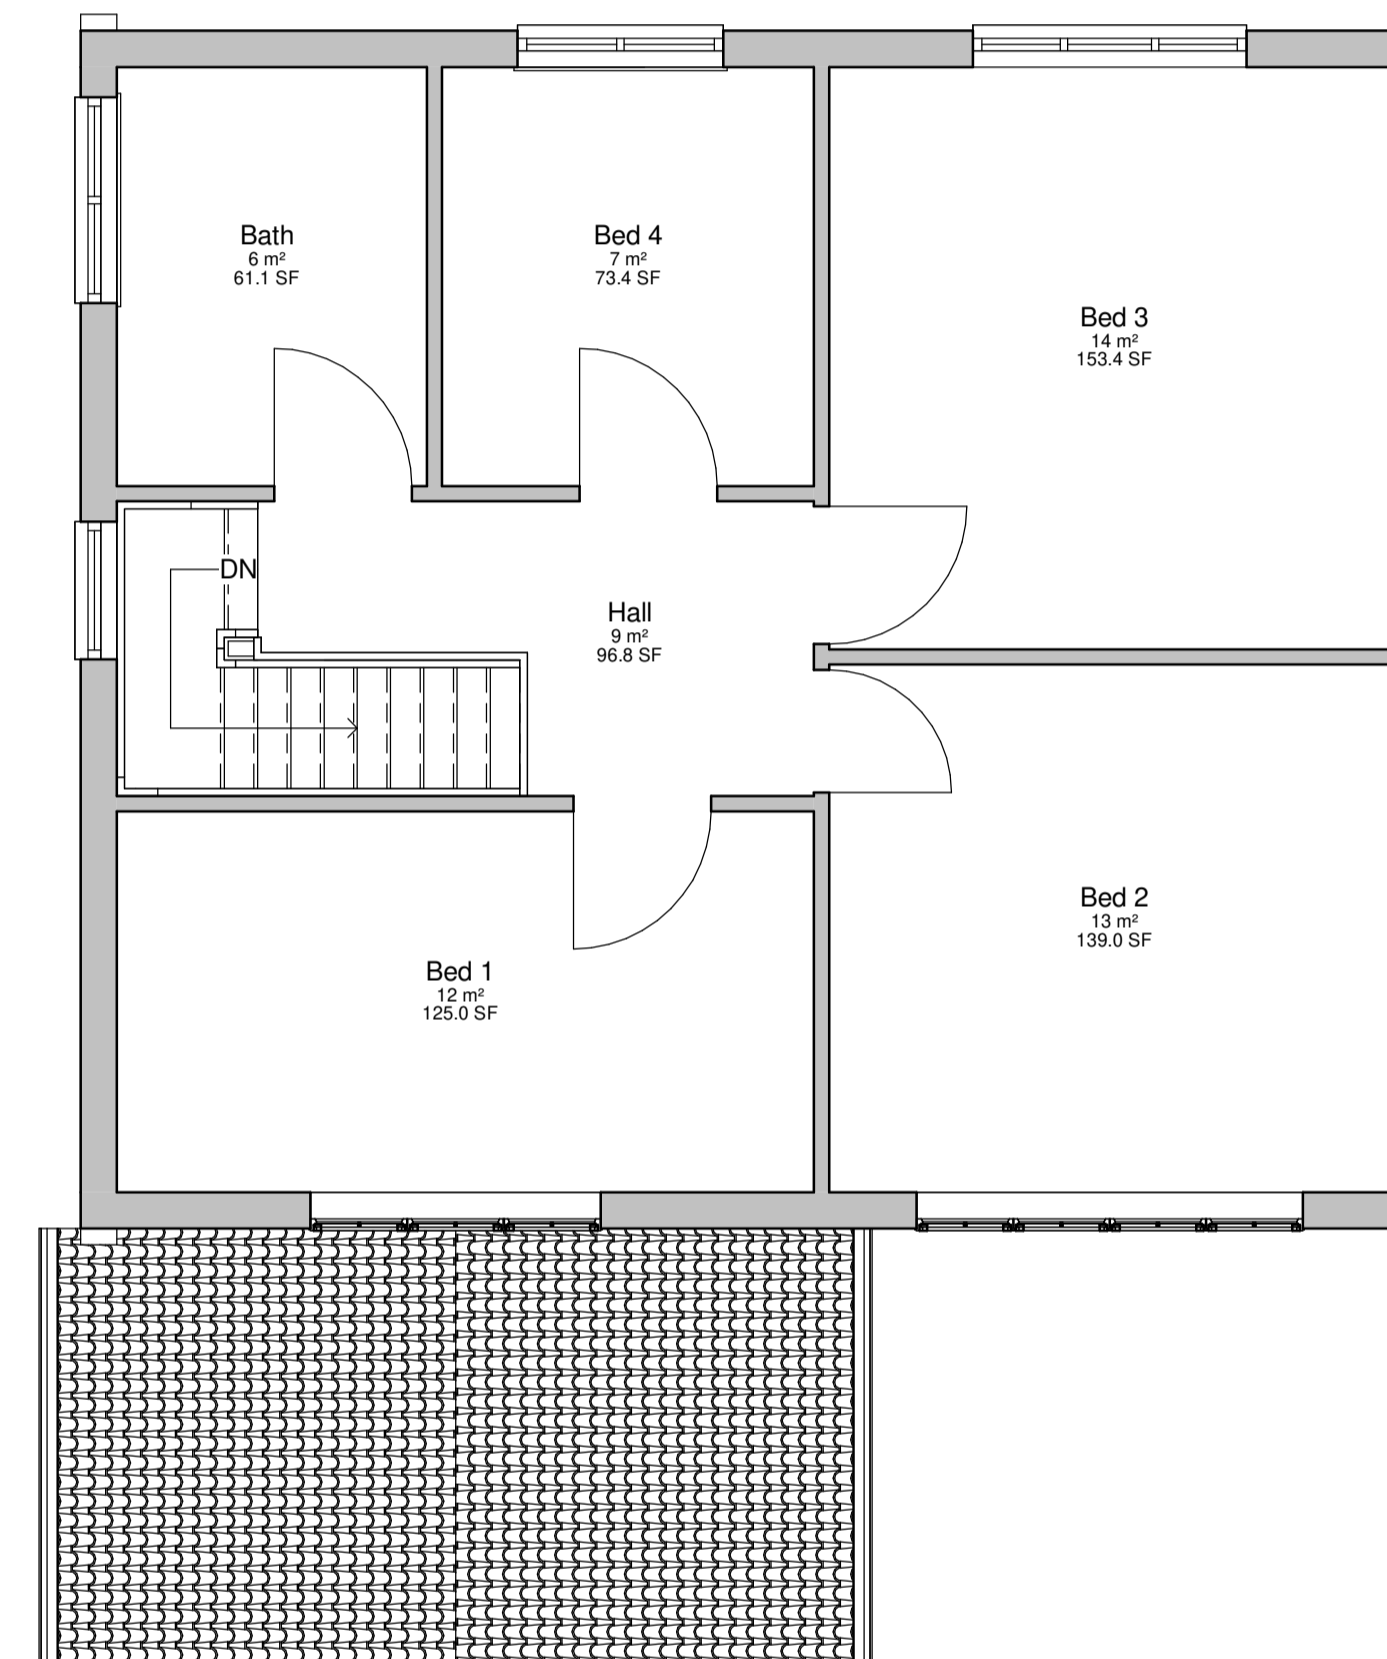

Level 1
1 : 50

subject to structural review
subject to accurate measured survey

rev.	date	content	by
project POLLARD WAY, CLECKHEATON			
client HG			
title EXISTING FLOOR PLANS POLLARD WAY			
date	scale (A1)	drawn	
04/12/2020	1 : 50	OR	
drawing number	checked		
XXXX -0-001	SN		

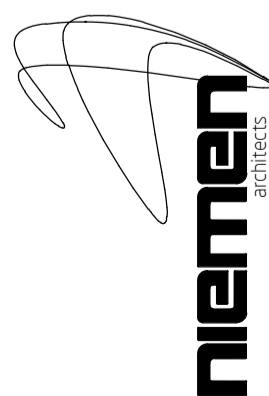

Niemen Architects
Deck 2 The Waterscape
42 Leeds & Bradford Road
Kirkstall Leeds LS5 3EG
Tel: 0113 239 5400
Fax: 0113 239 5401
office@niemen.co.uk
www.niemen.co.uk