



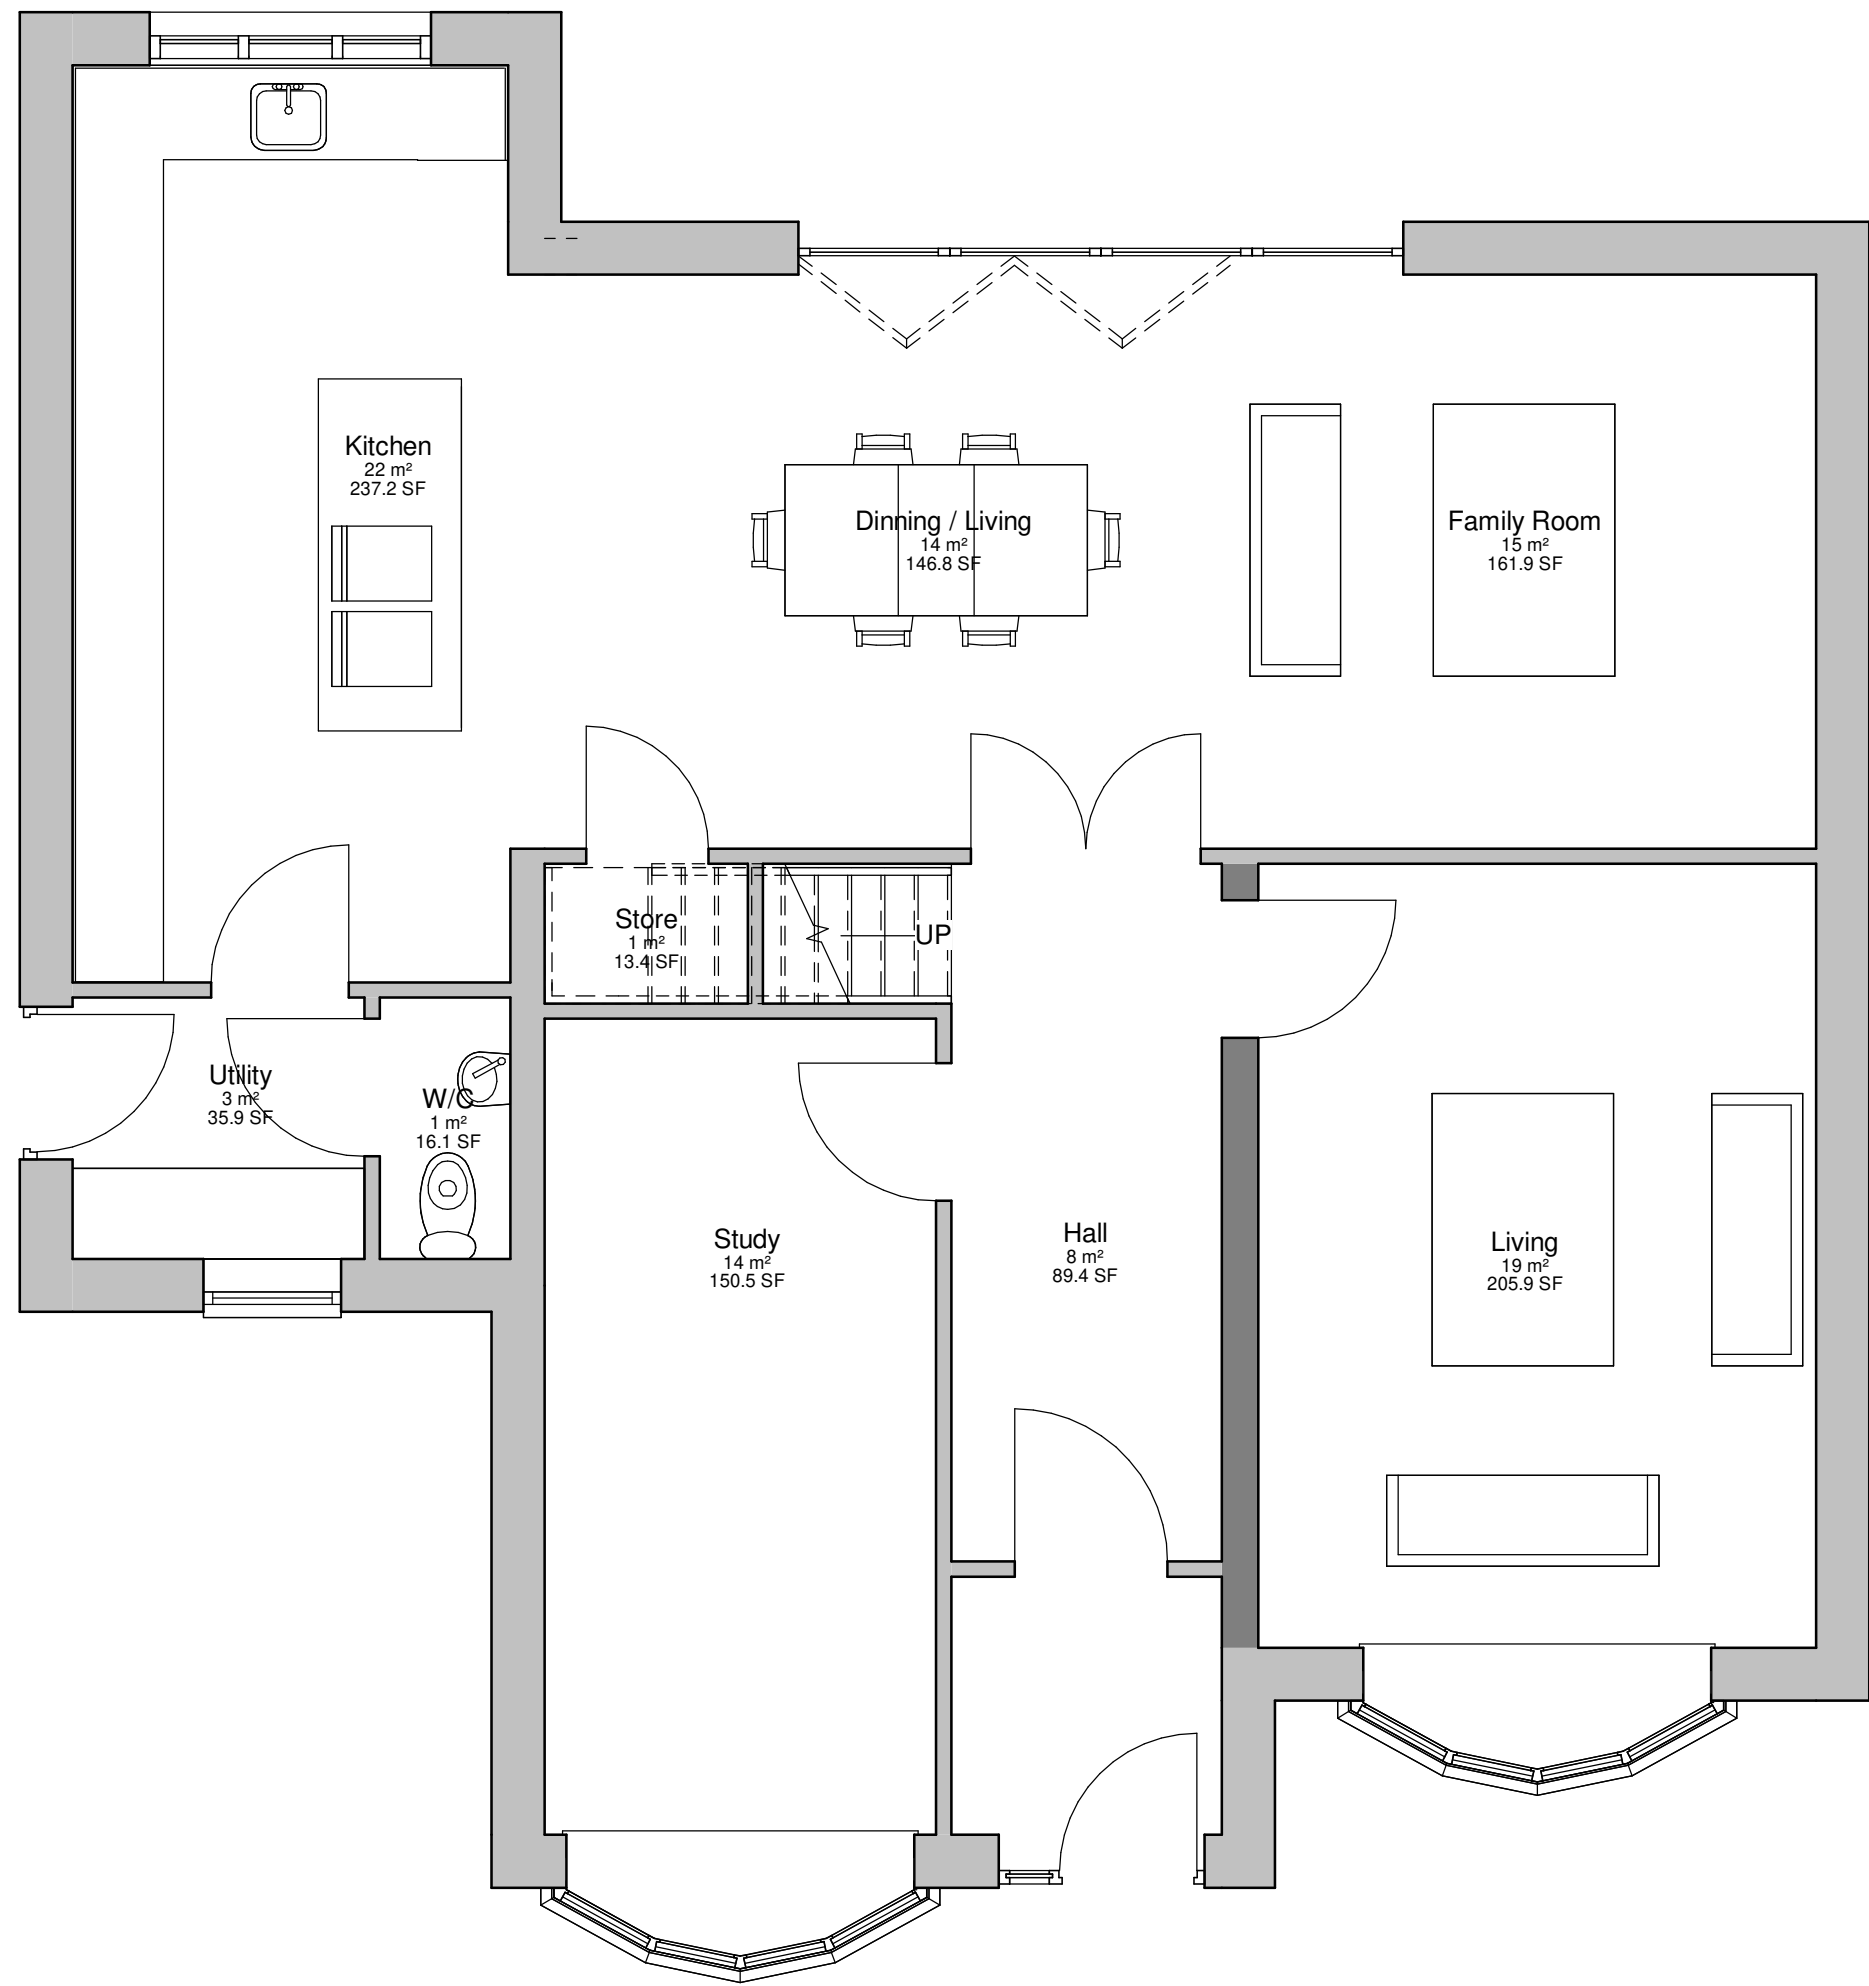

Level 0
1 : 50

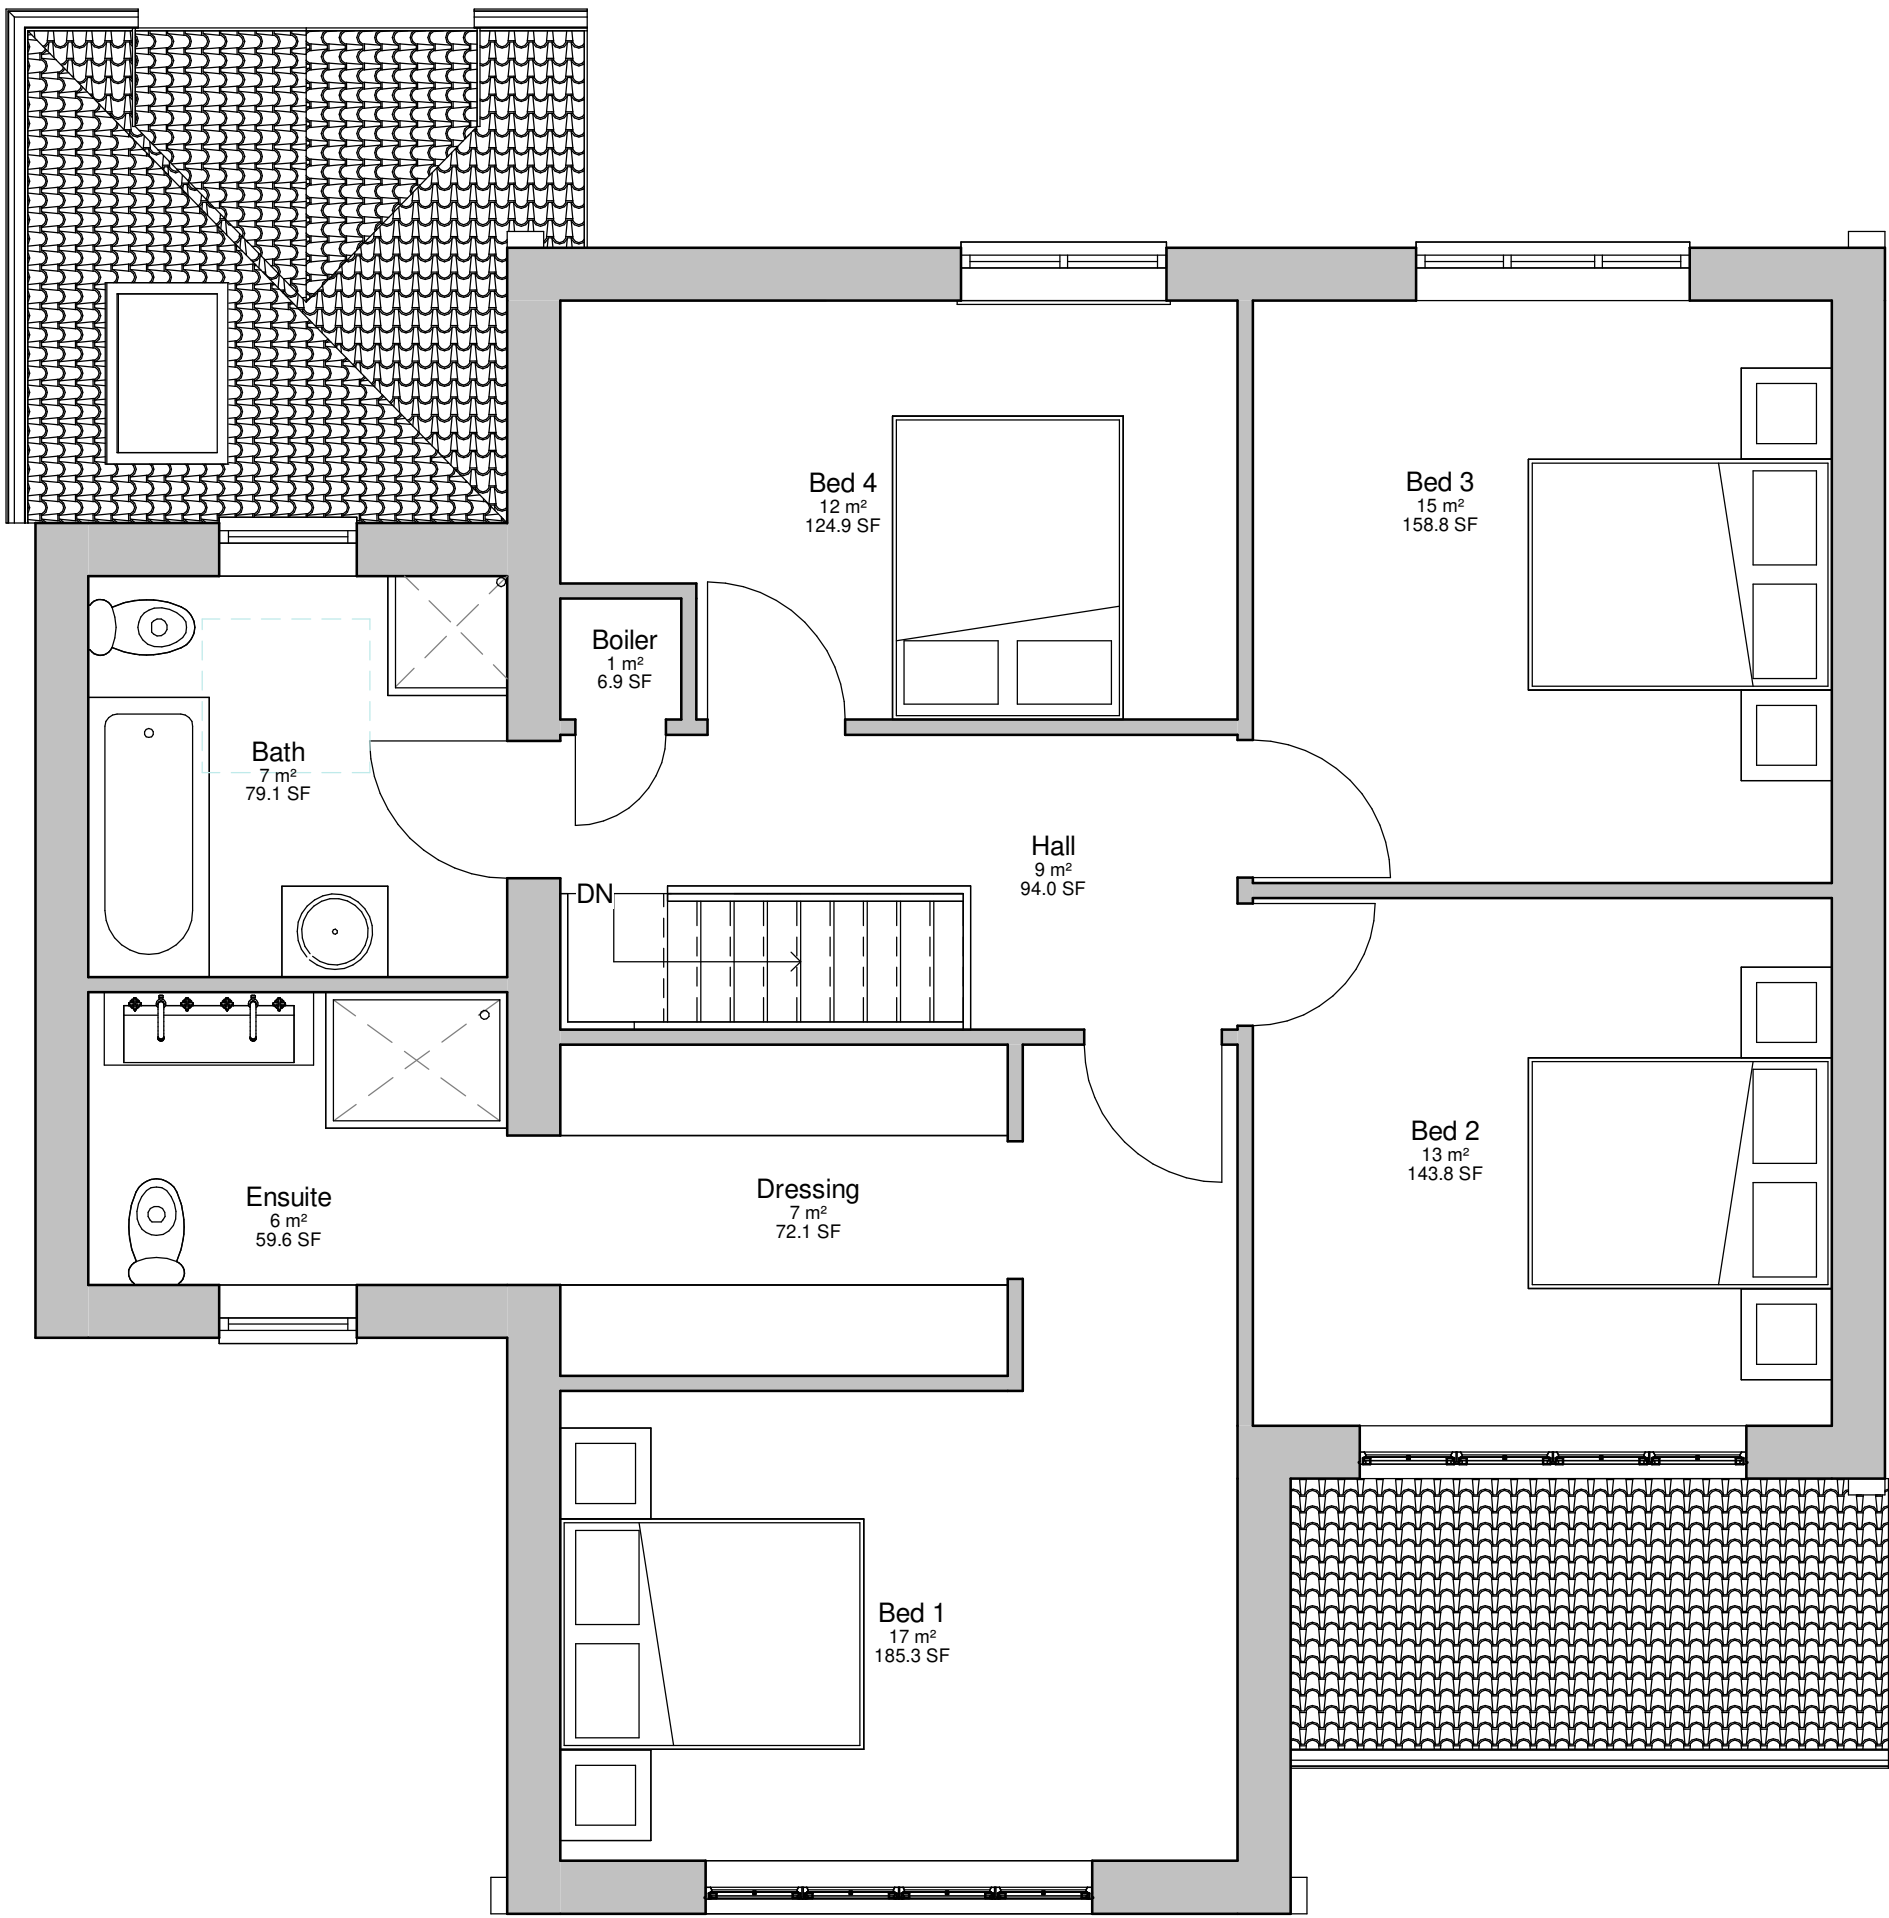

Level 1
1 : 50

F	19.05.2021	Alterations post feedback from planning officer	OR#
E	08.04.2021	Alterations post clients feedback	OR
D	25.02.2021	Footprint alteration	OR
C	21.01.2021	Alterations post clients feedback	OR
B	15.01.2021	Extension pitch altered & porch added	OR
A	14.01.2021	Extension reduced on the rear & added to front	OR

rev.	date	content	by
------	------	---------	----

project
POLLARD WAY, CLECKHEATON

client
HG

title
PROPOSED FLOOR PLANS
POLLARD WAY


date
25/02/2021

scale @A1
1 : 50

drawn
OR

drawing number
3373 -0-101

checked
SN

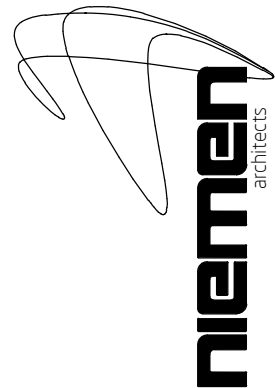

Niemen Architects
Deck 2 The Waterscape
42 Leeds & Bradford Road
Kirkstall Leeds LS5 3EG
Tel: 0113 239 5400
Fax: 0113 239 5401
office@niemen.co.uk
www.niemen.co.uk