



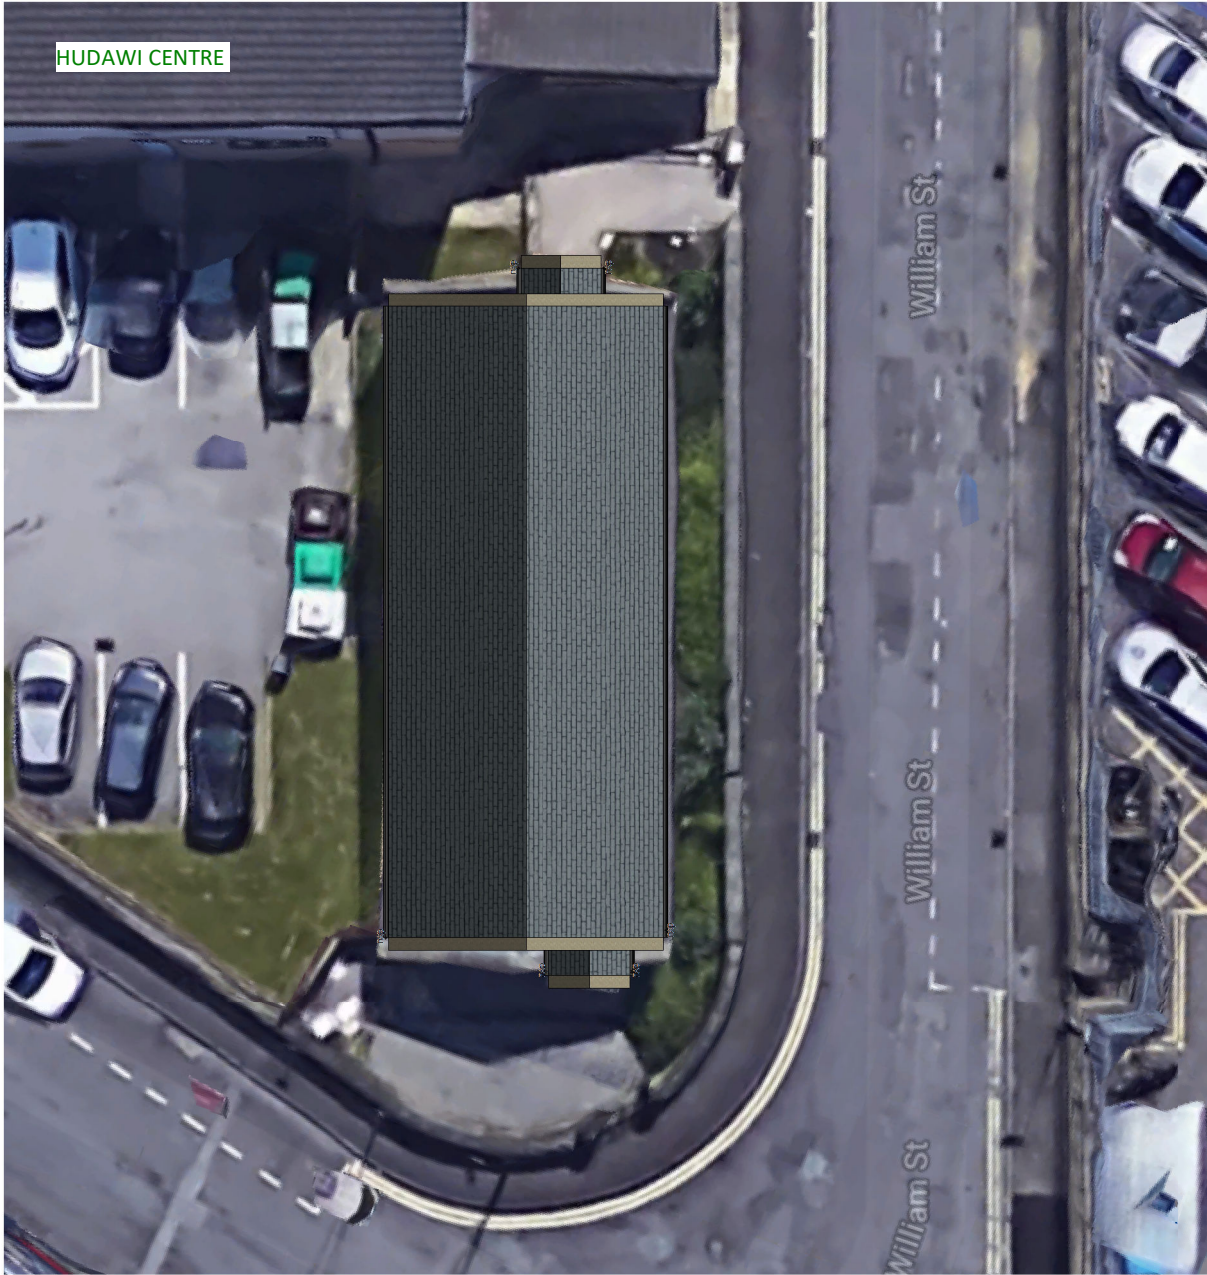


00 Site Plan - Existing

1 : 200

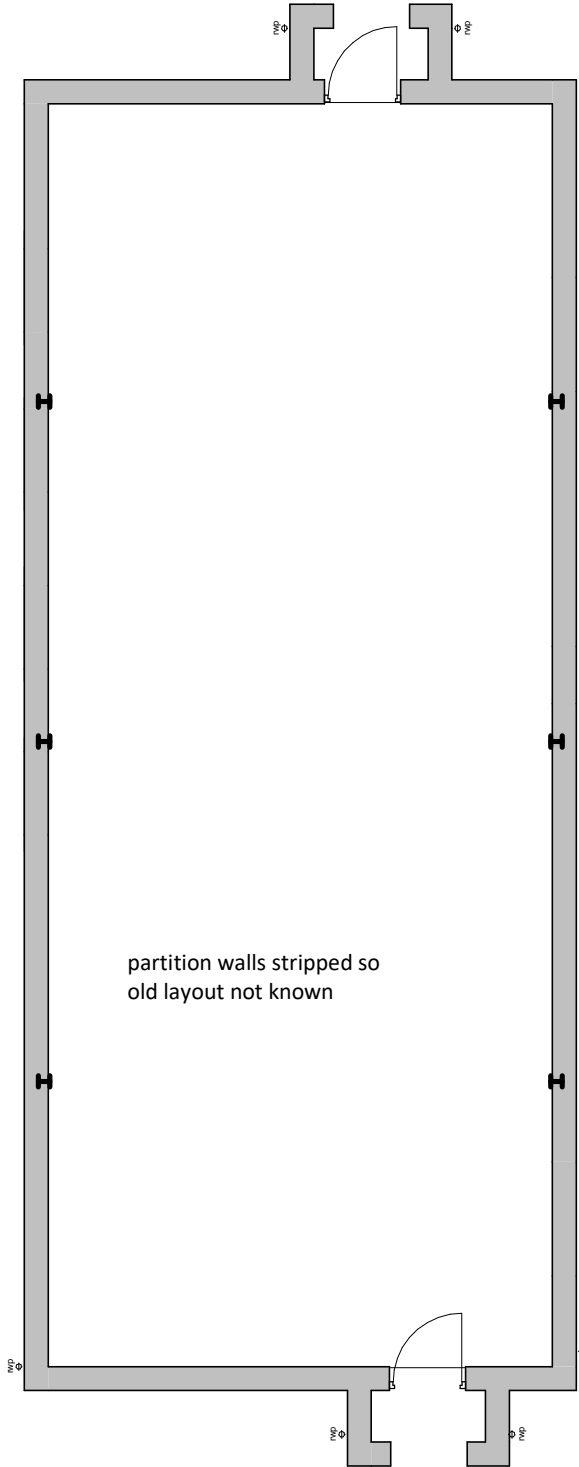

02a GF Existing

1 : 100

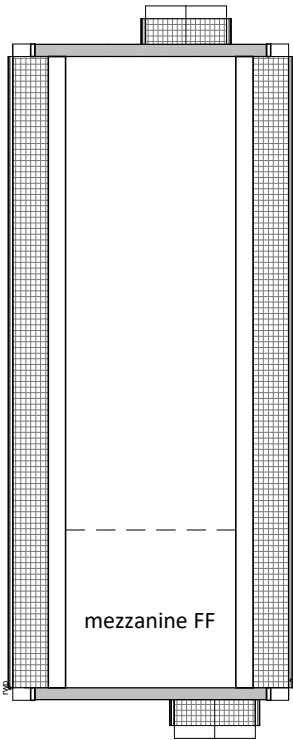

03a FF Existing

1 : 200

NOTES

- Do not scale from this drawing.
- Due the nature of the project (existing property) dimensions may vary on site to those shown.
- The contractor and any specialist designers are responsible for checking all dimensions, tolerances etc before works commence or any materials are ordered / manufactured
- Any discrepancies to be referred to the designer.
- Refer to structural engineers drawings for all structural elements. Structural elements denoted on this drawing are for information only.
- All dimensions are structural i.e. before plaster or other finishes unless stated otherwise
- This drawing is copyright of Stonehouse Architectural Ltd and must not be reproduced without authorisation.

STONEHOUSE & CO ARCHITECTURAL DESIGN		
T:07745 806369 E:ben@stonehouseandco.co.uk W:www.stonehouseandco.co.uk		
No.	Description	Date
PURPOSE OF ISSUE Planning		
PROJECT Beaumont Street, Huddersfield		
SHEET Existing Sht 1		
CLIENT Care Counts Ltd		
Date 28.01.21	Project number J21-007	Scale (@ A3) As indicated
Drawn by bl	DRAWING NUMBER P00	REV