




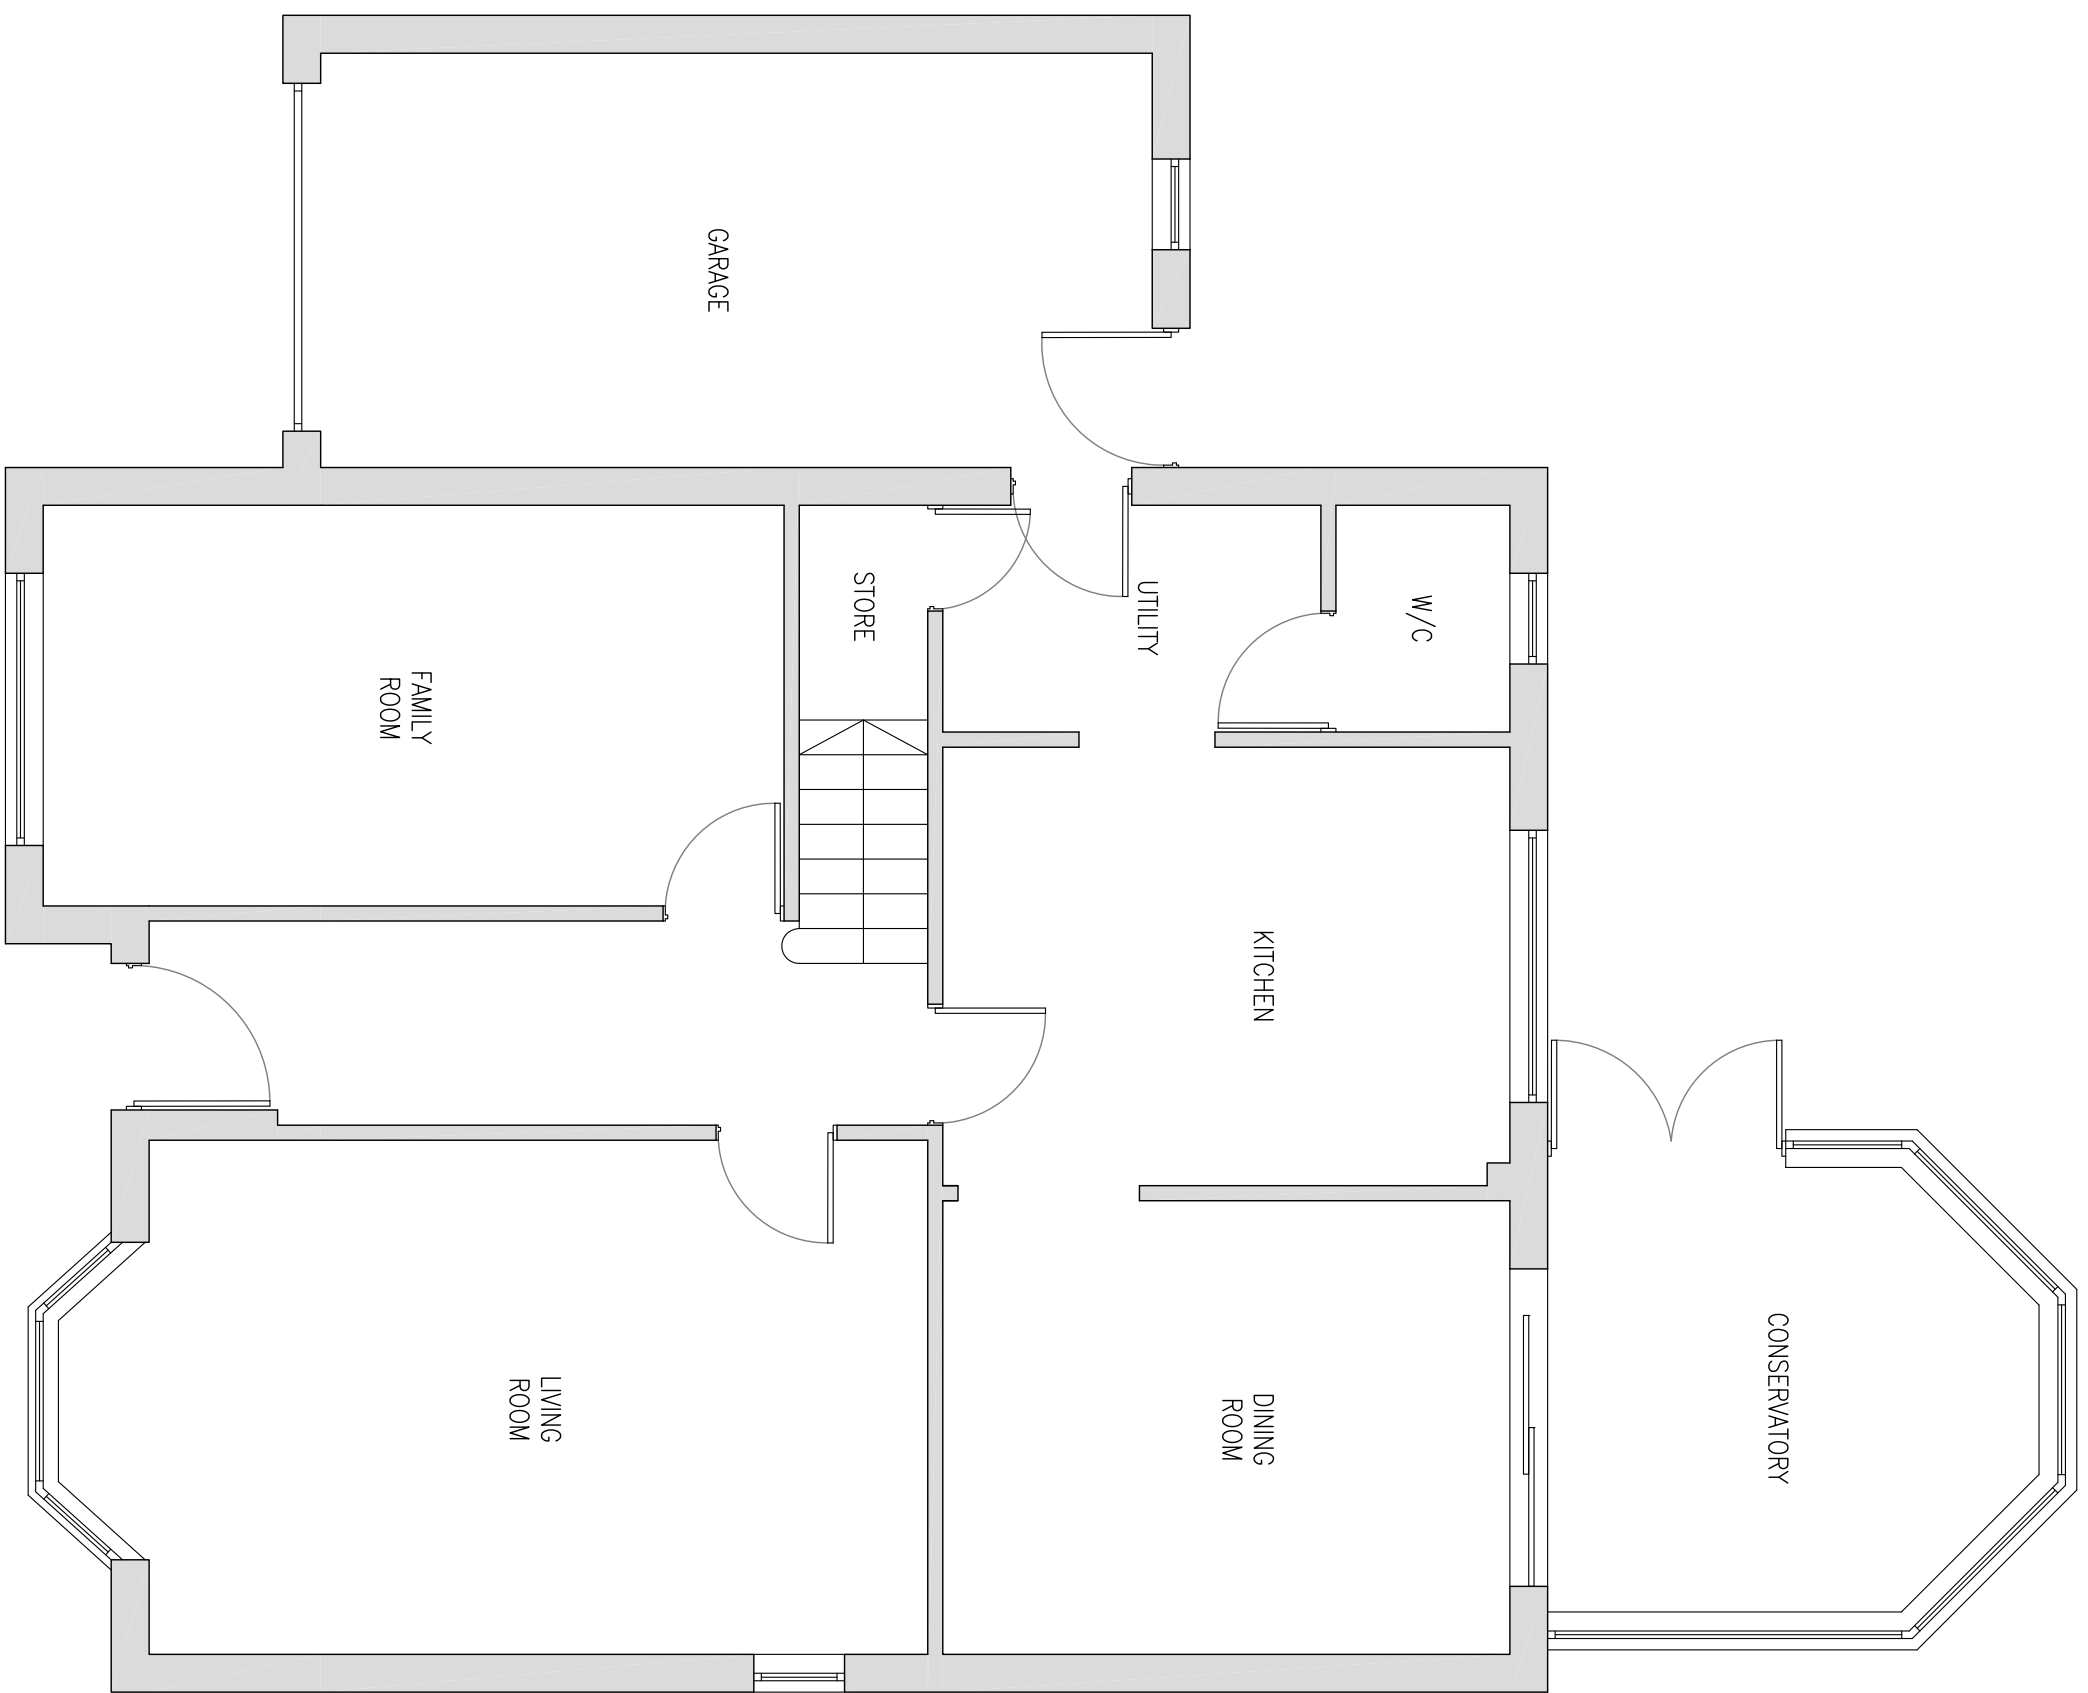


EXISTING GROUND FLOOR PLAN
SCALE 1:50

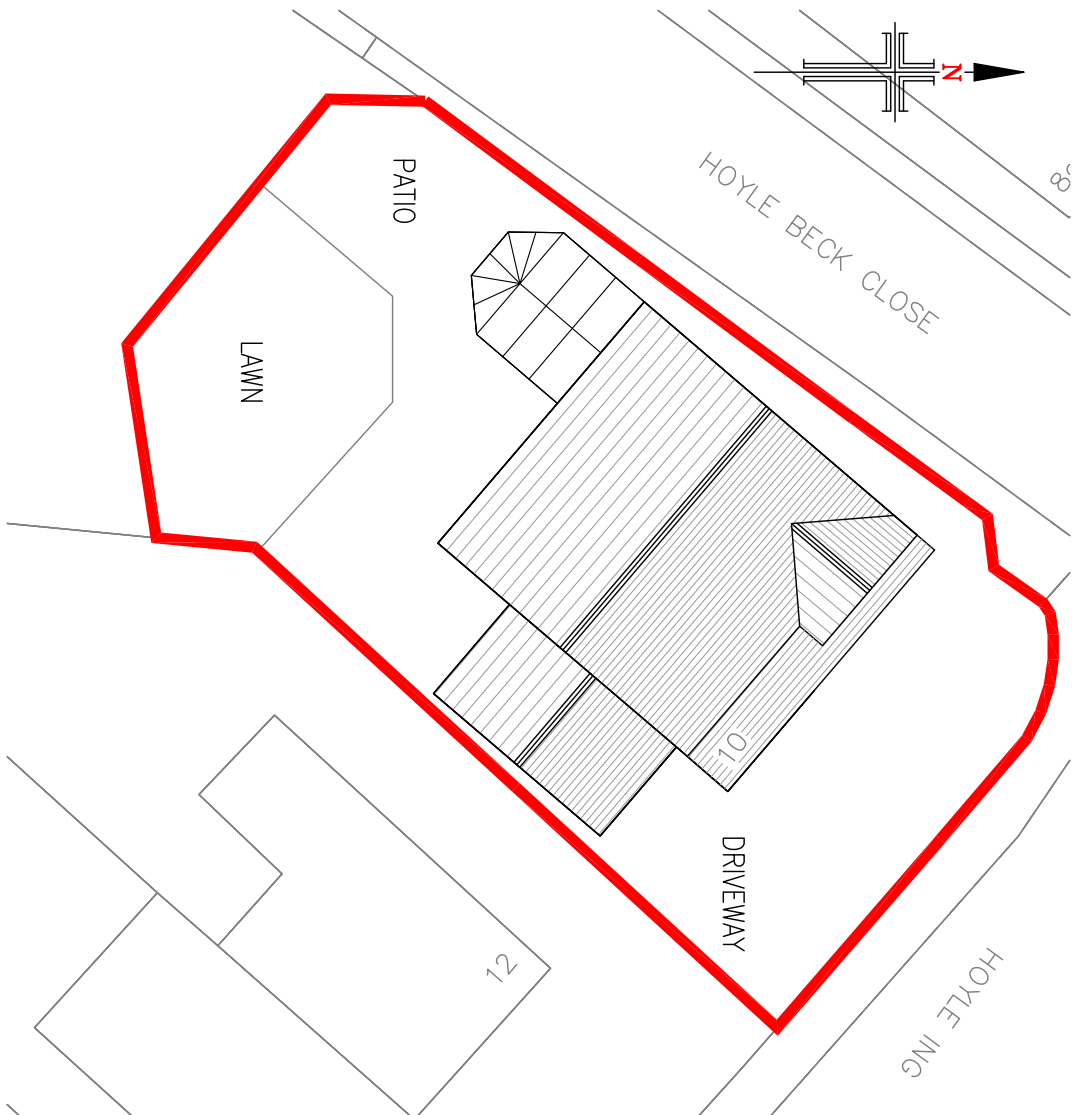

EXISTING SITE PLAN
SCALE 1:200

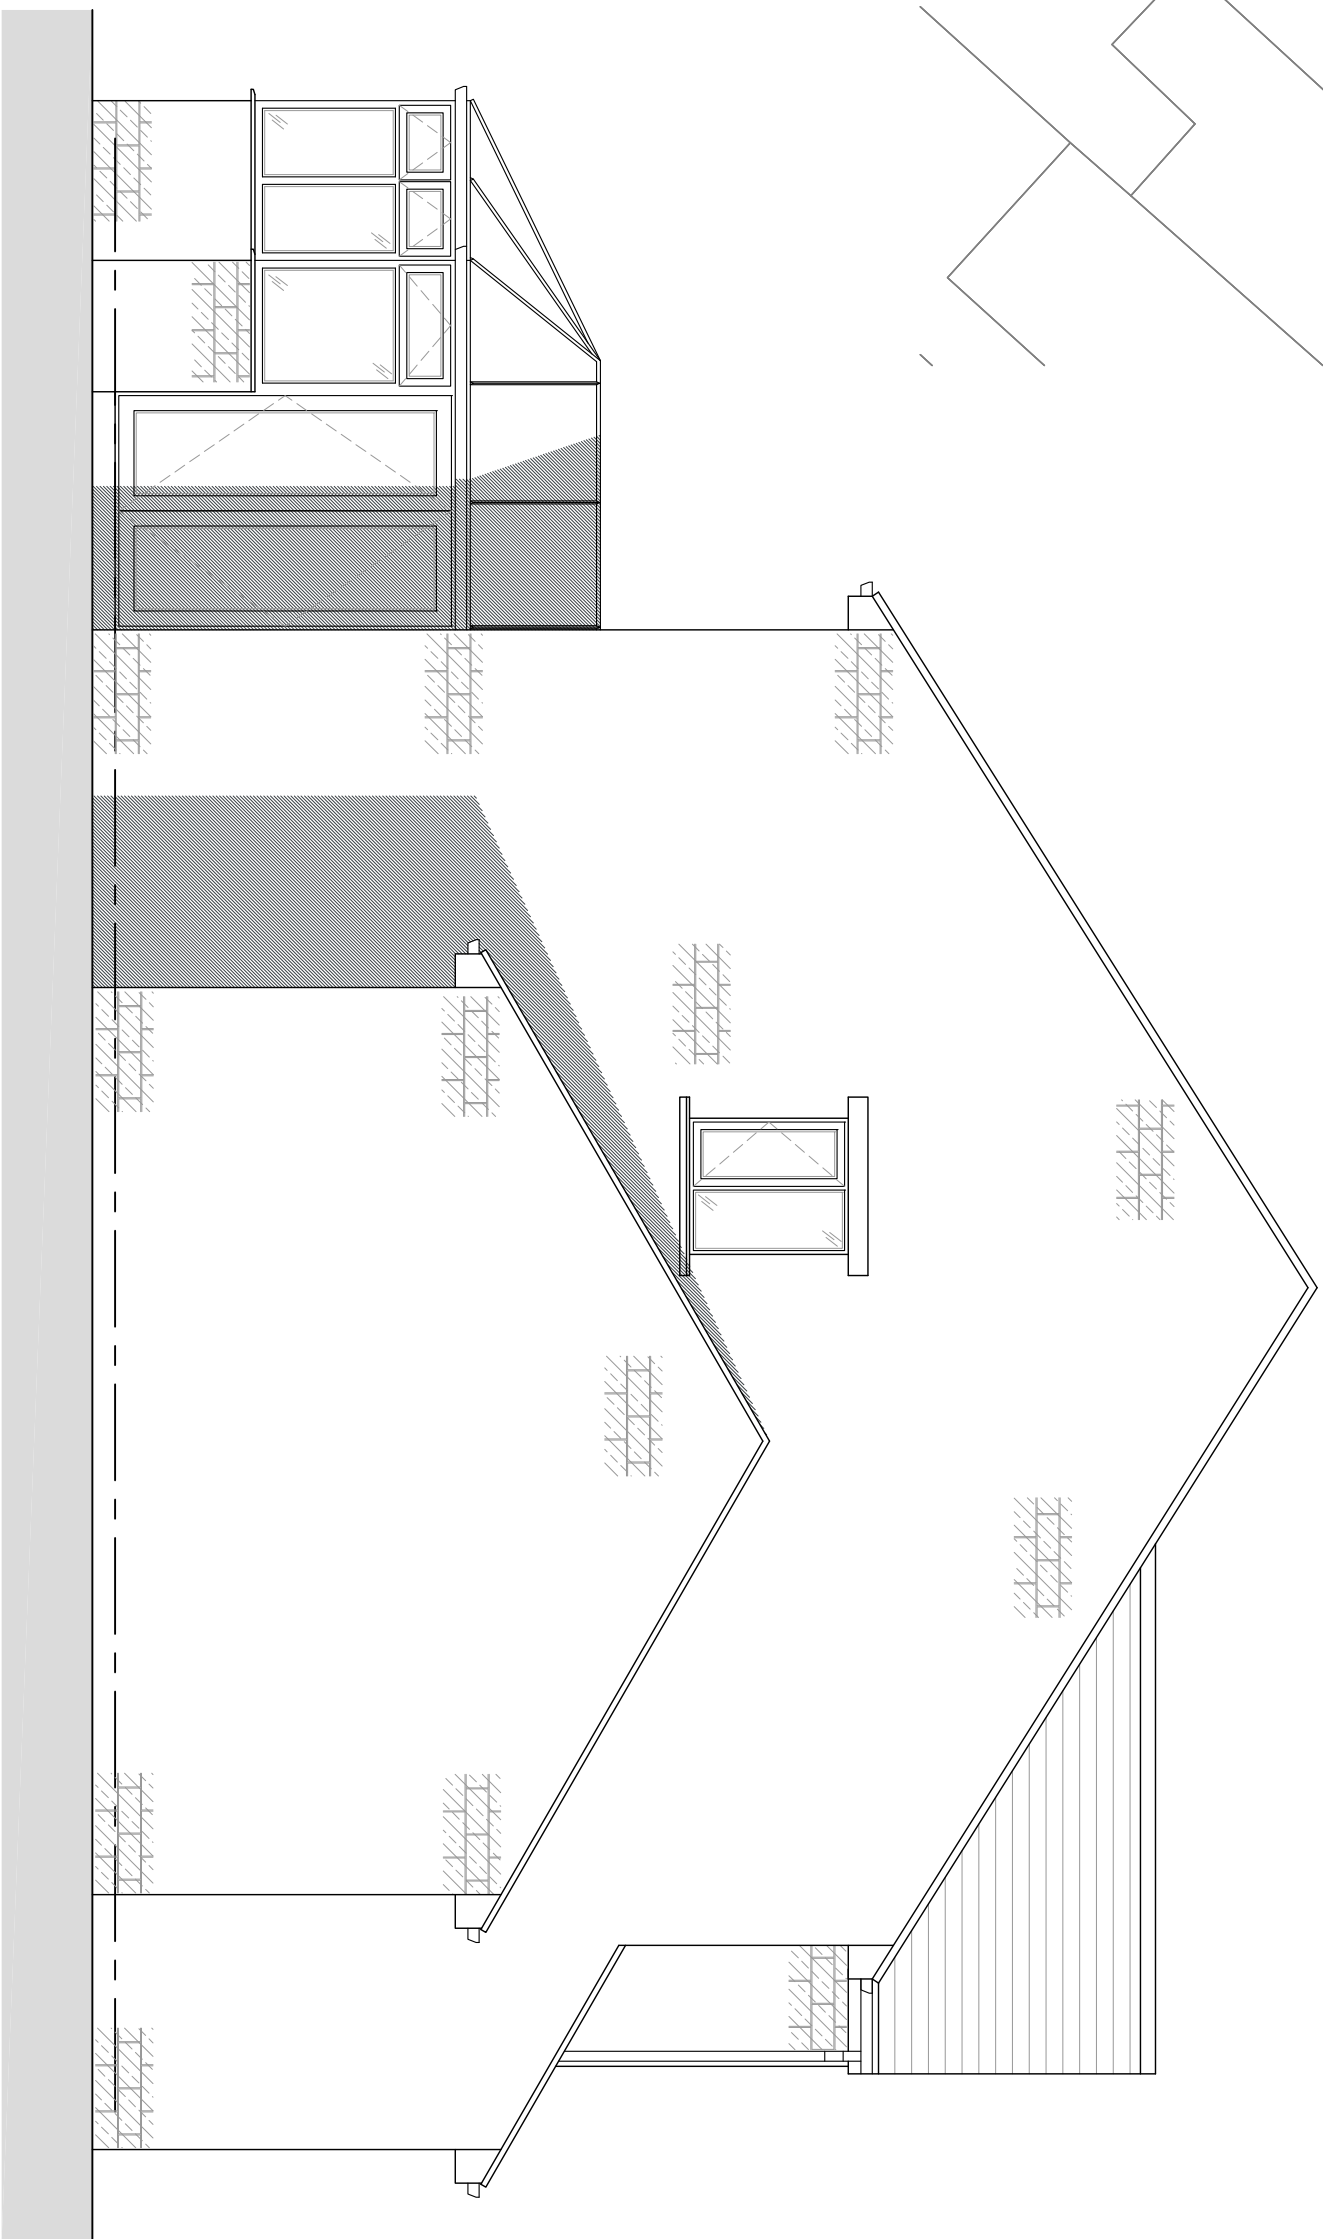


EXISTING SOUTH EAST FACING ELEVATION
SCALE 1:50

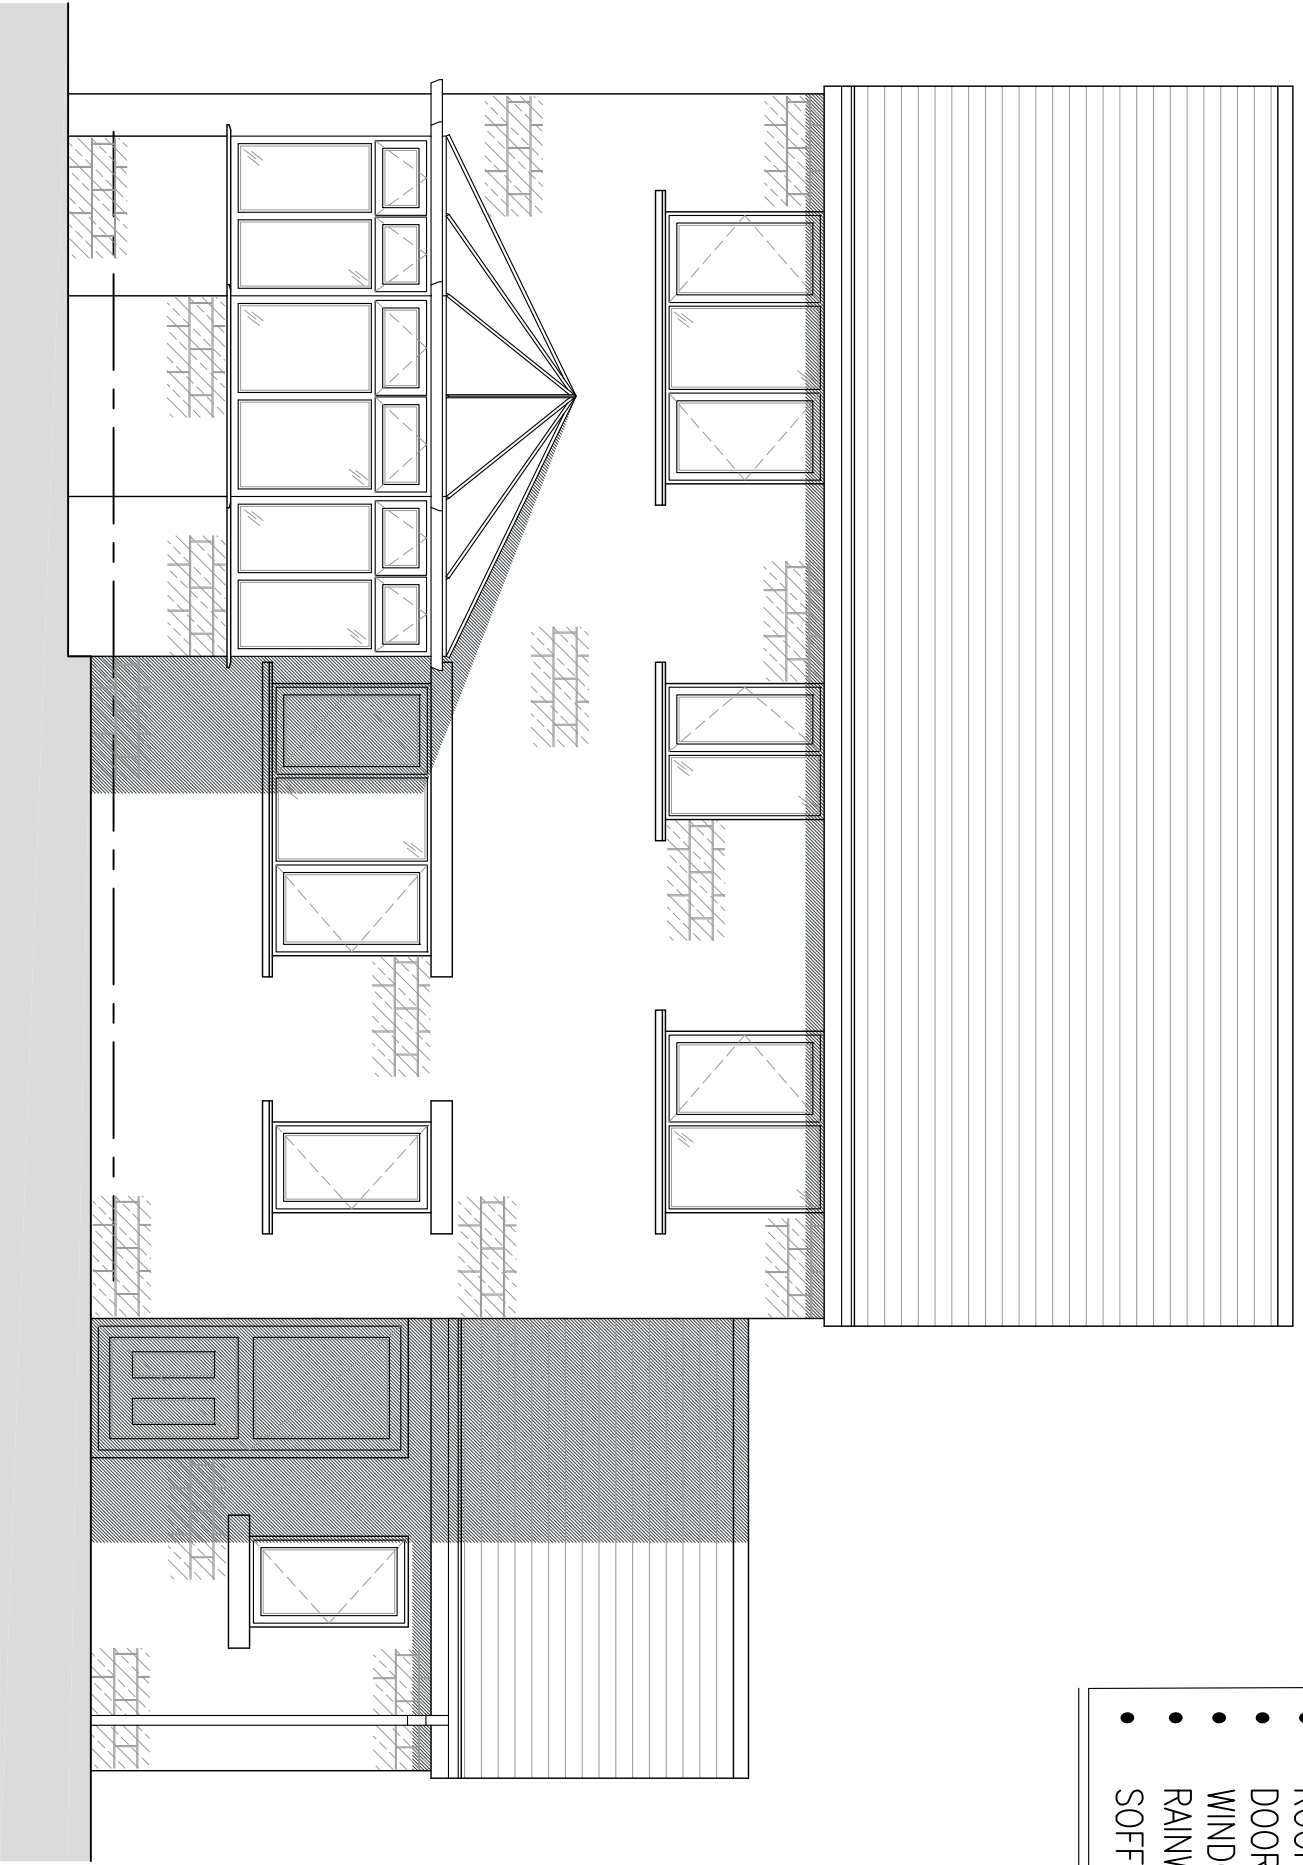

EXISTING SOUTH WEST FACING ELEVATION
SCALE 1:50

- EXISTING MATERIALS
- MASONRY
 - ROOF TILES
 - DOORS
 - WINDOWS
 - RAINWATER GOODS
 - SOFFIT'S & FASCIA'S

- NATURAL COURSED STONE
 - CONCRETE TILES
 - WHITE PVCU
 - WHITE PVCU
 - WHITE PVCU
 - BLACK PVCU
 - WHITE PVCU

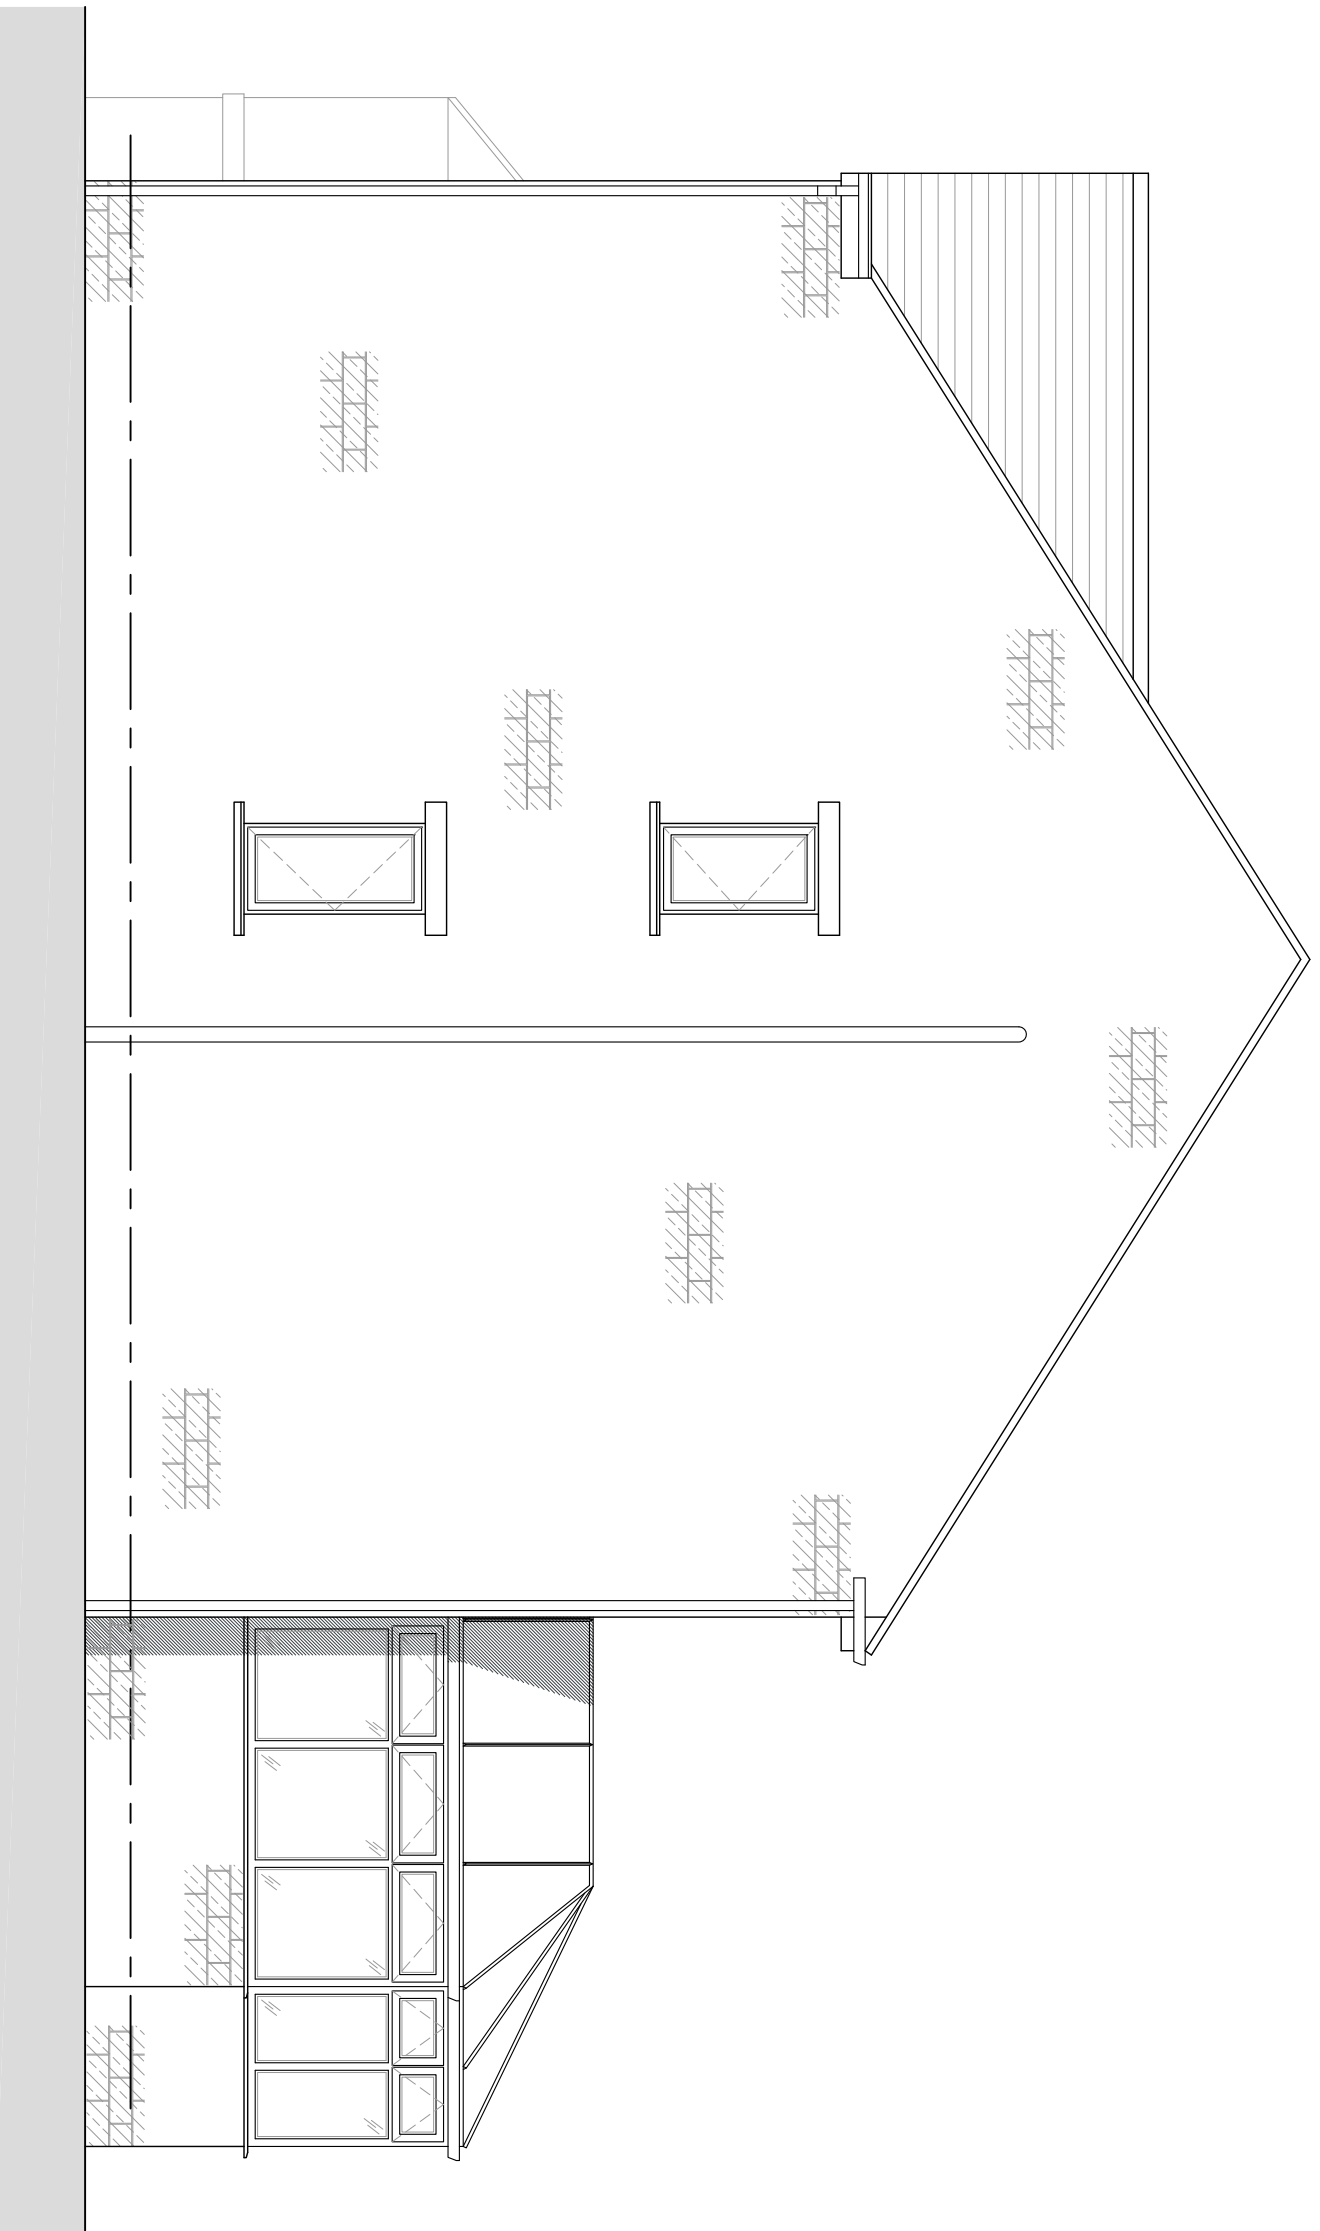

EXISTING NORTH WEST FACING ELEVATION
SCALE 1:50

NOTES

1. No dimensions to be scaled.
IF IN DOUBT ASK.
2. All dimensions must be checked and verified on site by the Contractor prior to the commencement of works and Hinchliffe Architecture & Design Ltd. to be notified of any discrepancies.
3. The copyright of these drawings remains the property of Hinchliffe Architecture & Design Ltd. They must not be reproduced in any way without prior written consent from the originator (Hinchliffe Architecture & Design Ltd.)

Rev.	Description
Status	PLANNING

**hinchliffe**
ARCHITECTURE & DESIGN LTD
10 HOYLE ING
HUDDERSFIELD
HD7 5RX

INCORPORATING A.I.D.
24 CANTON ROAD
HUDDERSFIELD
HD7 5RX
01484 529 844
01484 529 844
www.hinchliffe-architecture.co.uk

Client

MRS. D. HEALEY

Project

10 HOYLE ING
LINTHWAITE
HUDDERSFIELD
HD7 5RX

Drawing Title

EXISTING FLOOR PLANS,
ELEVATIONS & SITE PLAN

Scale (at A1)

AS SHOWN

Date

06.03.2021

Dwg. no.

022-21-PL01

Rev.

