




This drawing and its content and any associated documents are copyright of Forward Planning & Design Ltd and must not be used, reproduced or amended without prior consent. This drawing is not a working drawing and is for the purposes of obtaining planning and/or Building Regulations Approvals. The drawing should not be used to inform us of any discrepancy on or between this drawing and any other related documents. Boundaries, angles and dimensions are to be checked by the main contractor prior to work commencing. Written dimensions only to be used from this drawing. Do not scale - If in doubt ask.

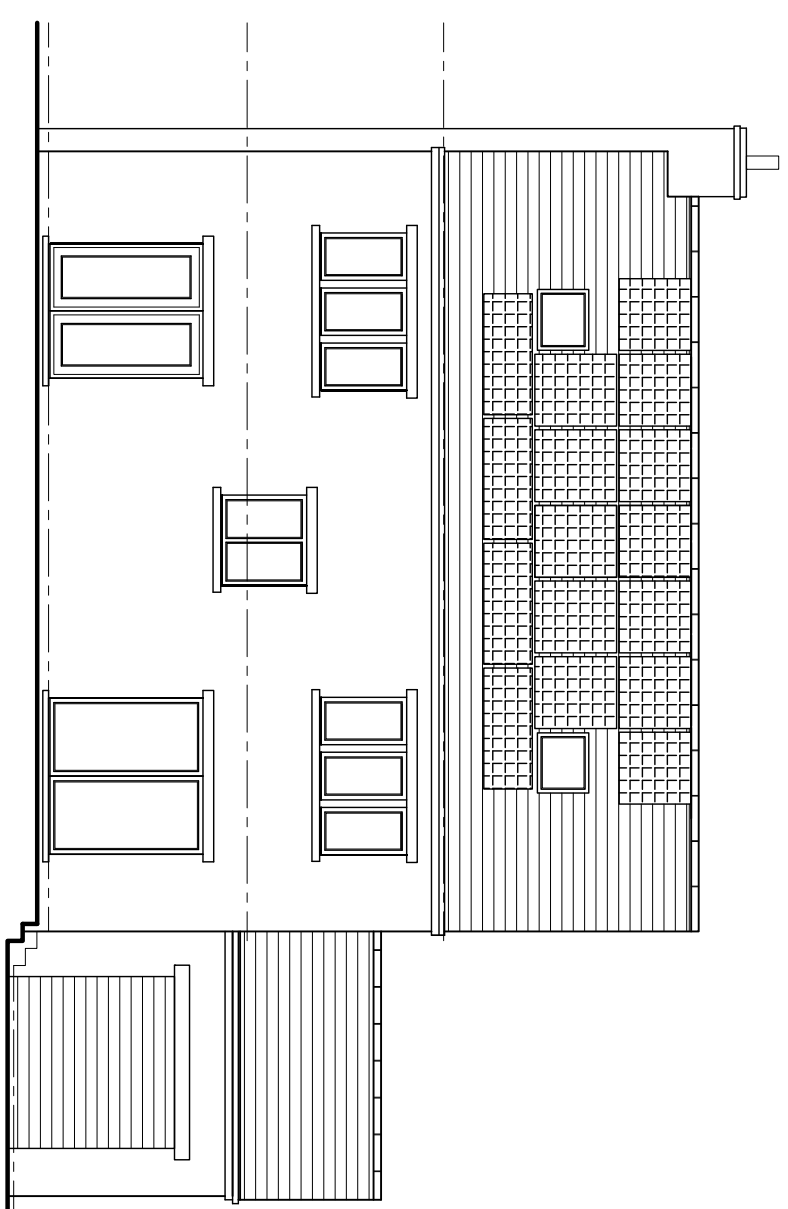


South Elevation (Rear)
Elevations Scale 1:100

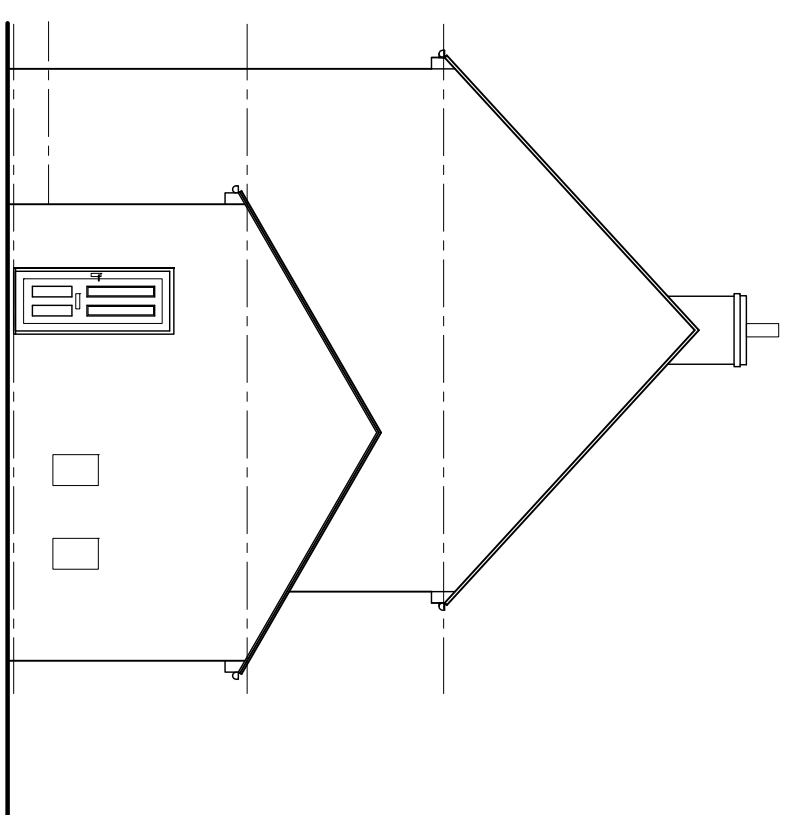


East Elevation (Side)

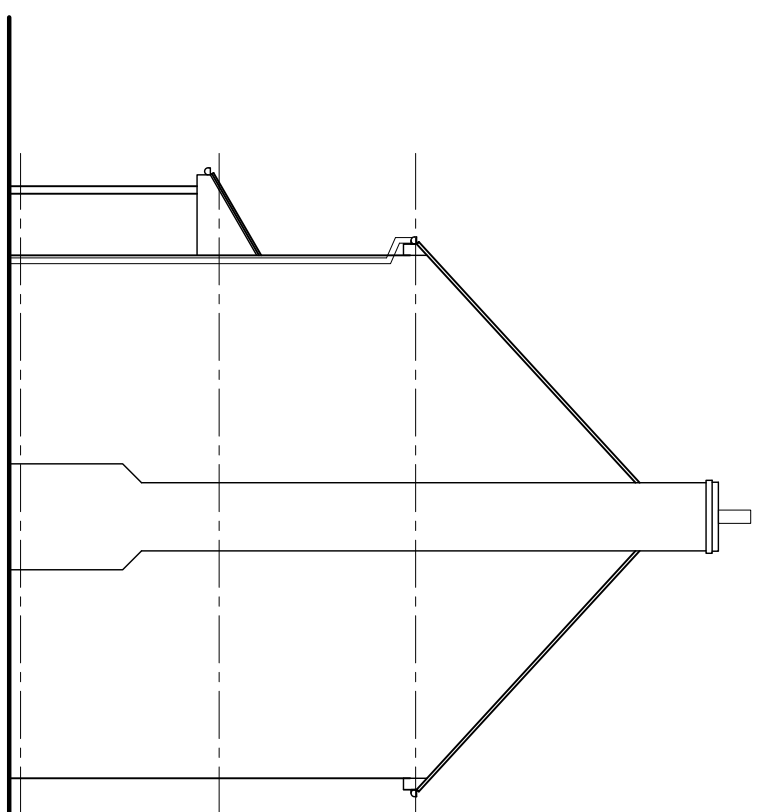


West Elevation (Side)

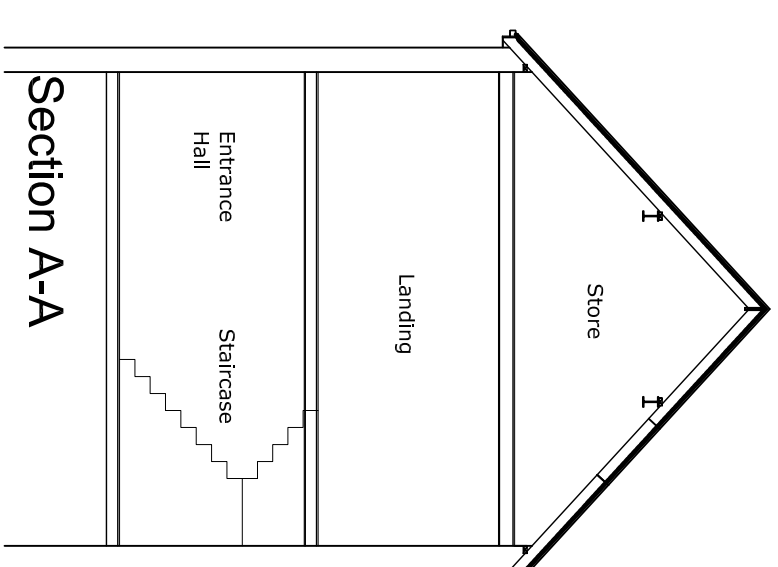

Section A-A

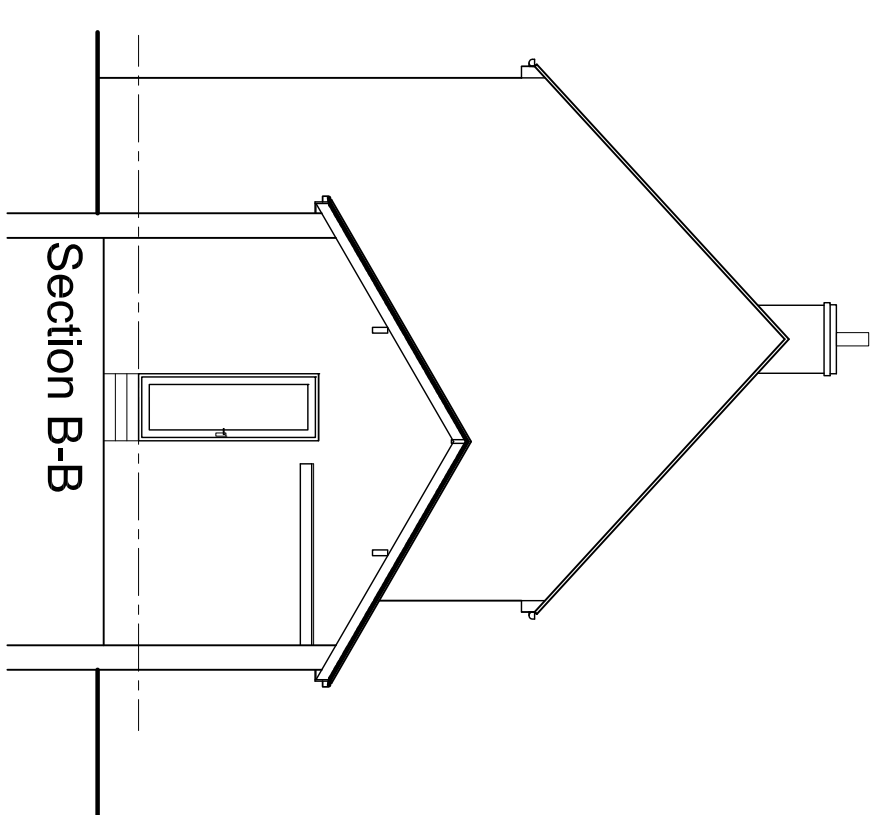


Section B-B

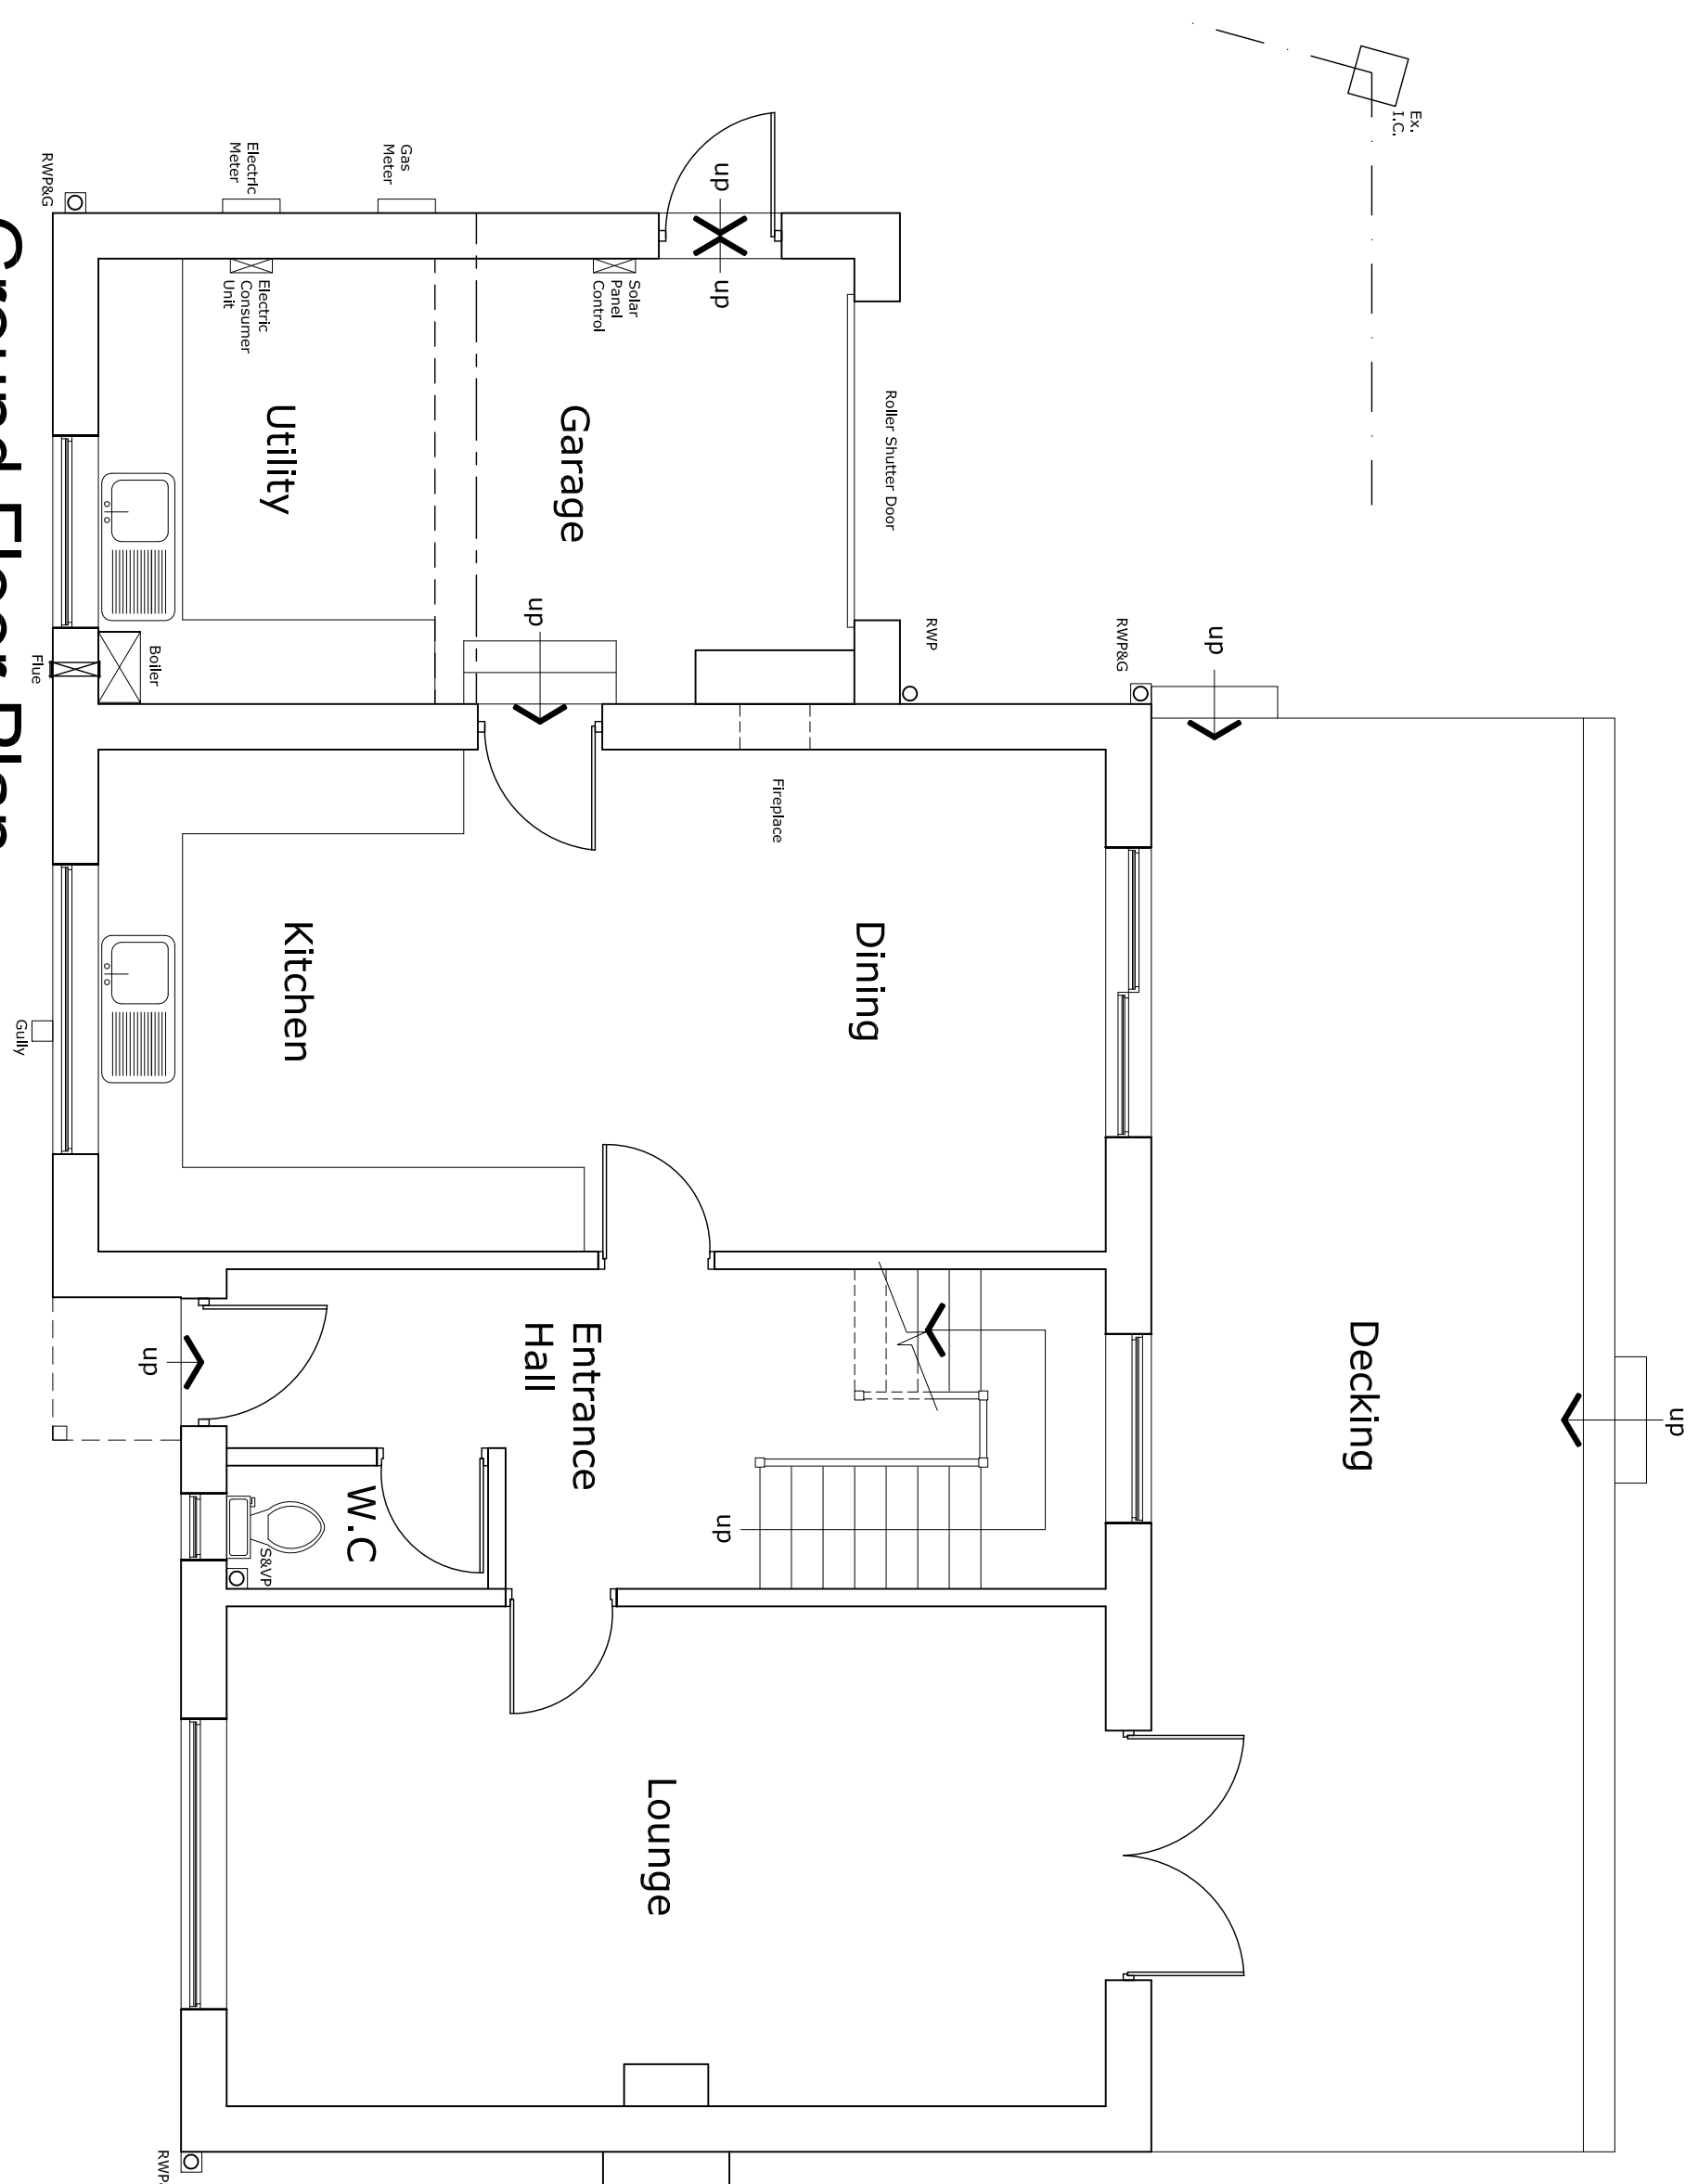


Ground Floor Plan

Plans Scale 1:50

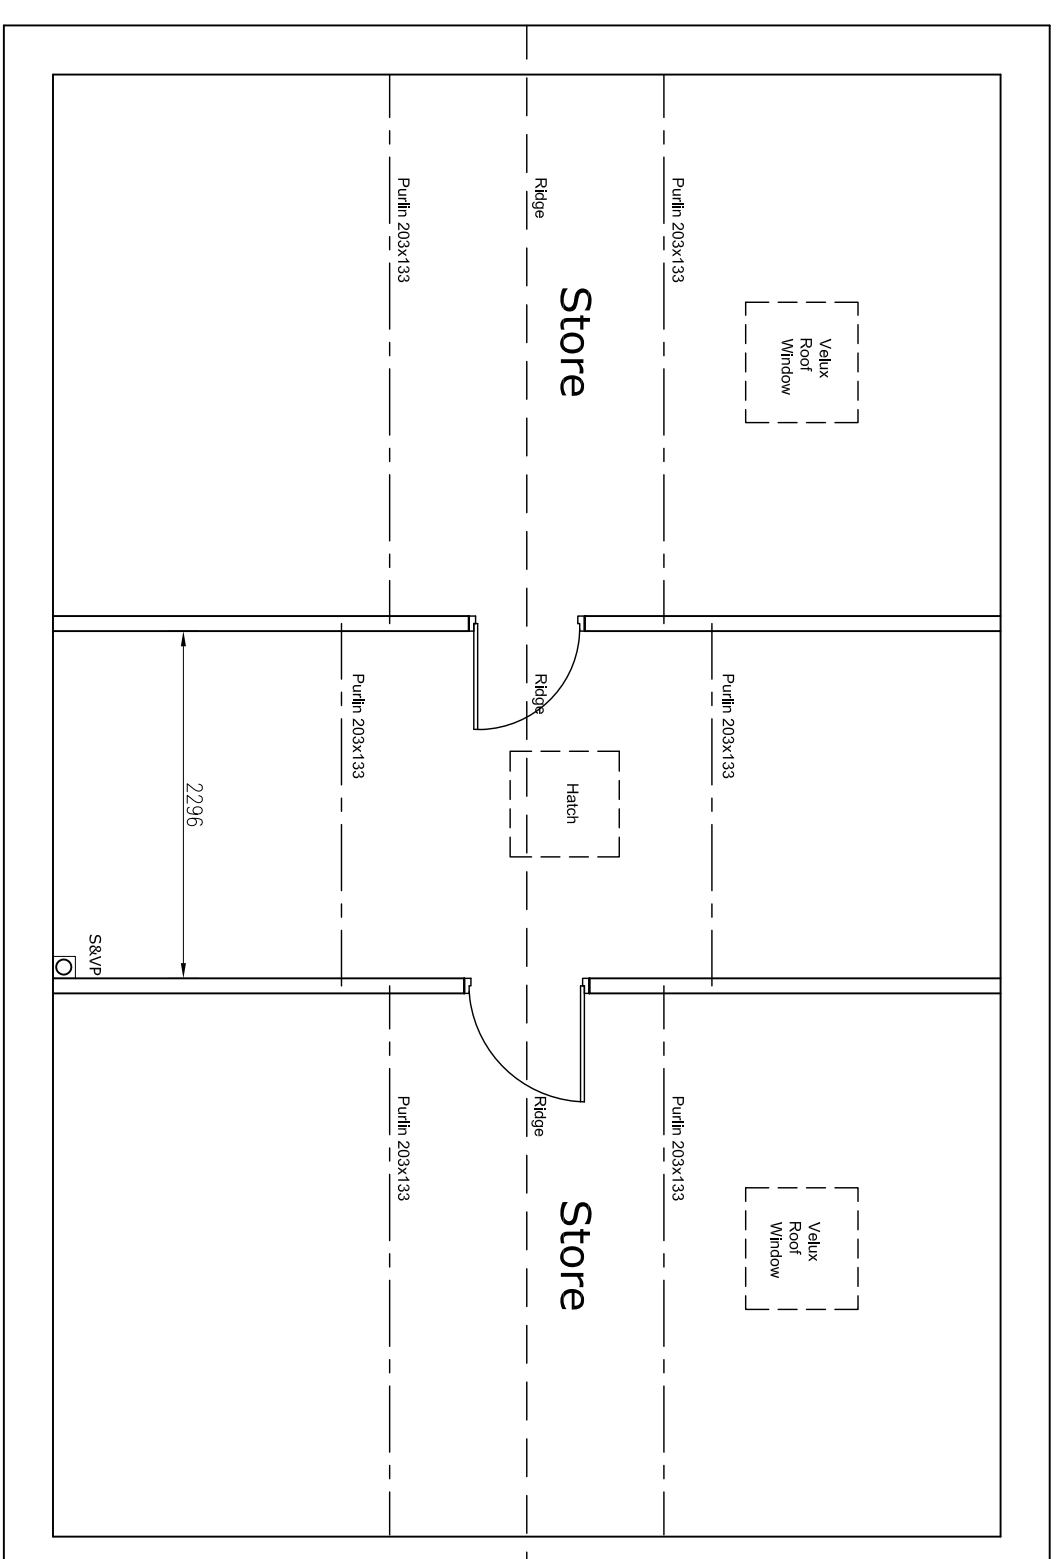

Roof Plan

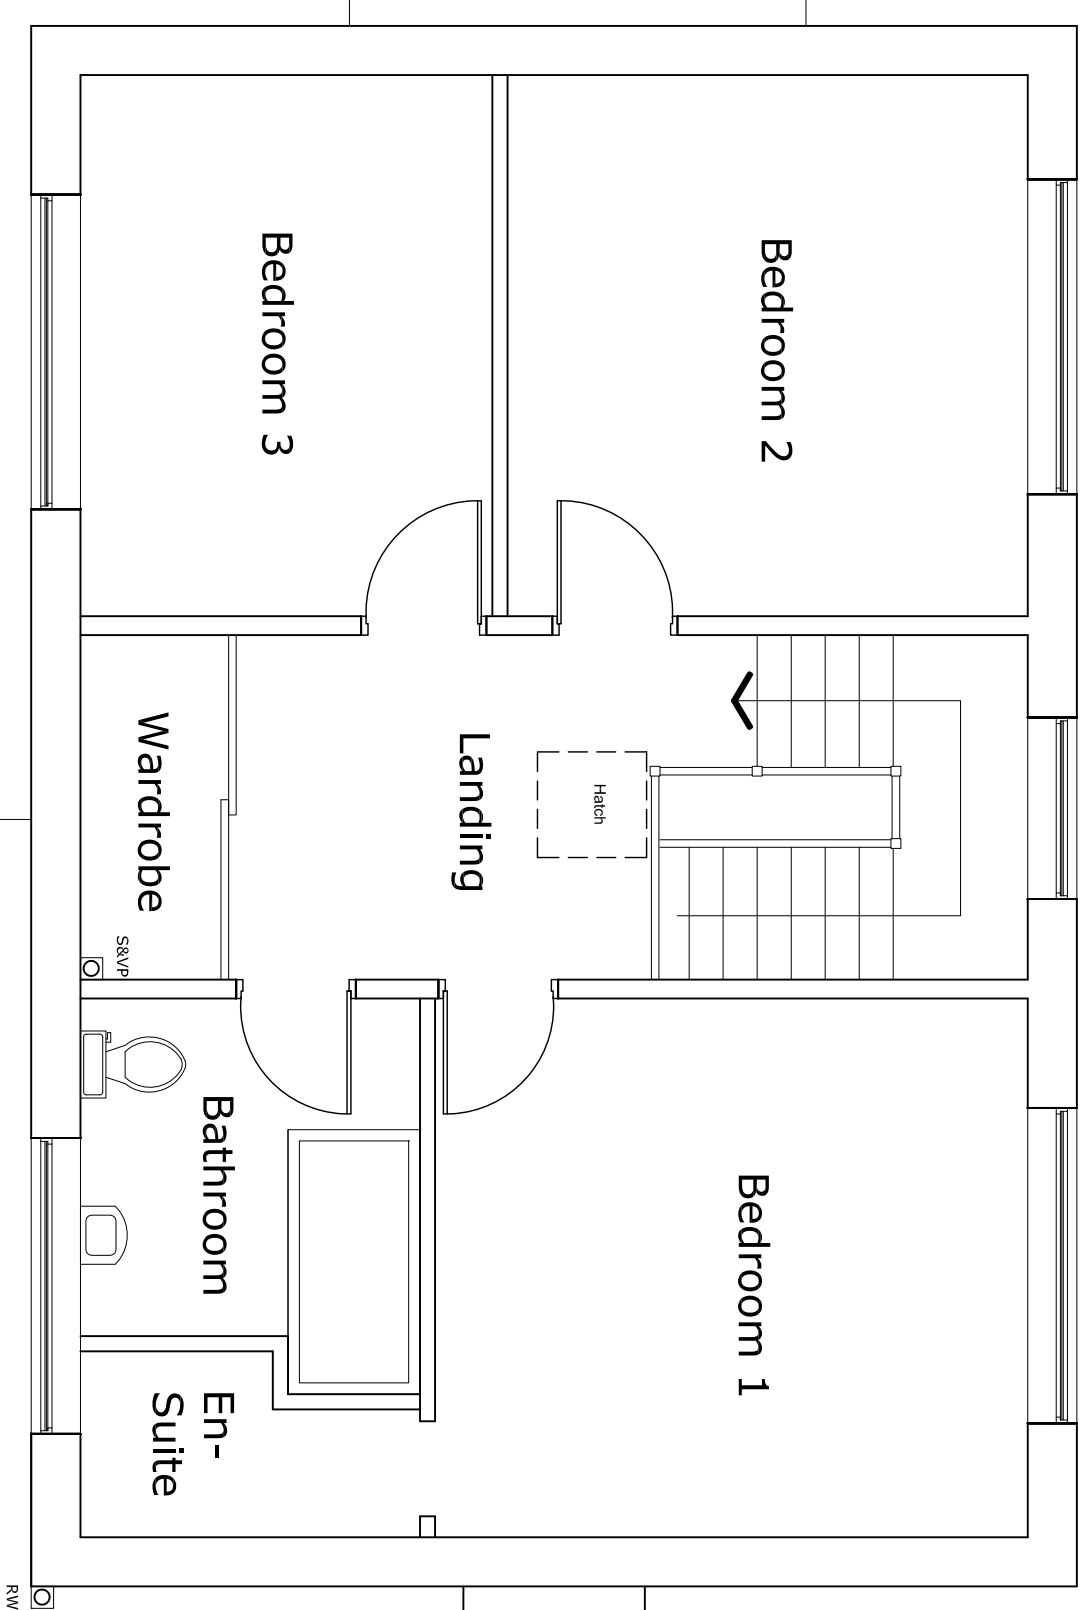

First Floor Plan



Block Plan Scale 1:200

NAME	STATION	DATE
 FORWARD PLANNING & DESIGN LTD Heaton 566 Heaton Road BD9 4DQ West Yorkshire Tel: 01753 821143 Mobile: 07813 953886 Email: info@forwardplanning.co.uk		
CLIENT	Mr. & Mrs D Robinson	
PROJECT	Extension & Alterations at 109 Toffshaw Lane BD4 6QS	
DATE	TIME	
DATE	TIME	BY
March 21	10.00am	JEH
Drawn by	Checked by	Reviewed by
15/04/02		