




Side Elevation.  
as existing




Side Elevation.  
as existing

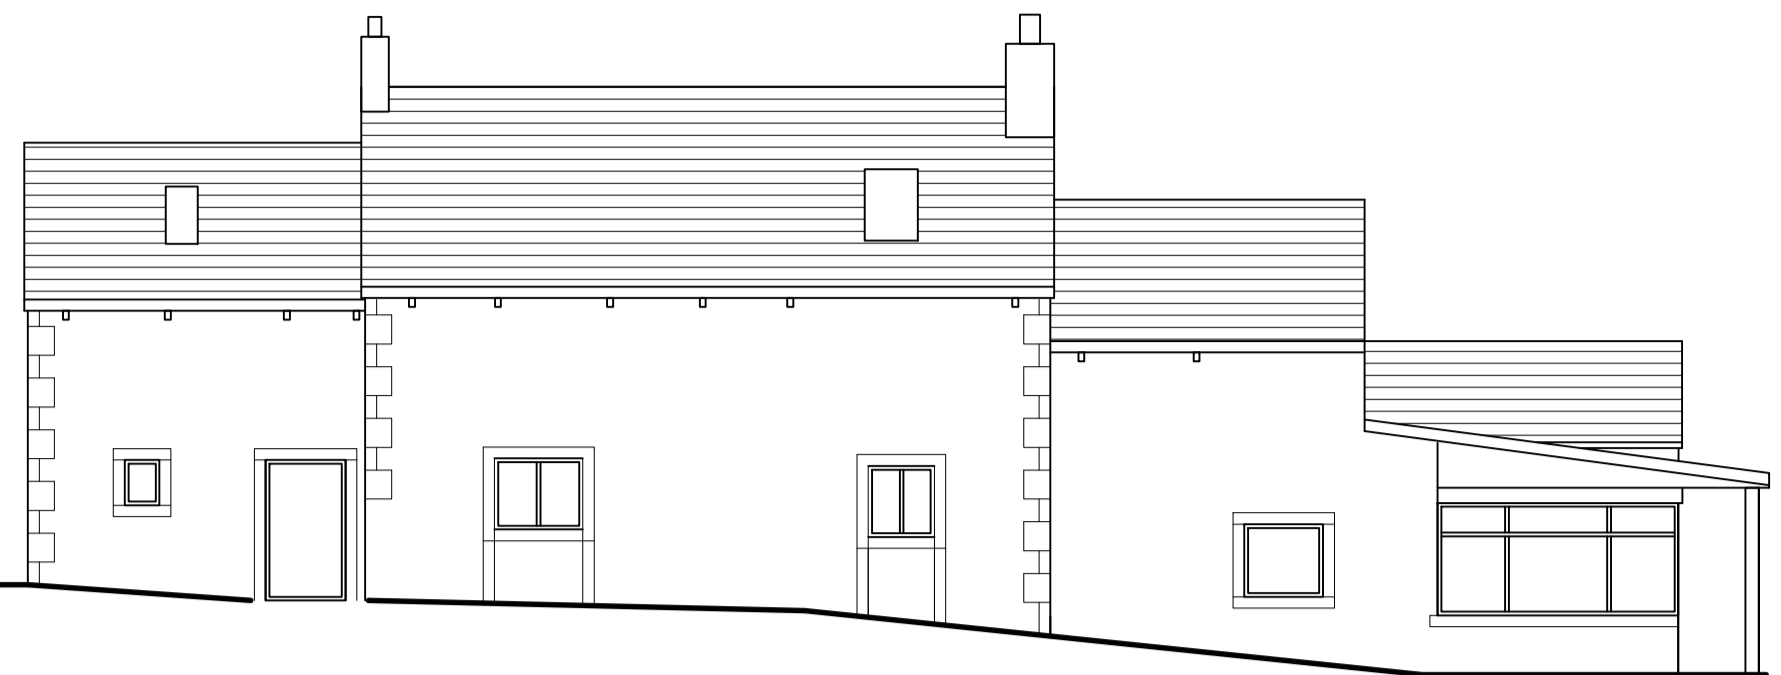



Rear Elevation.  
as existing




Front Elevation.  
as existing

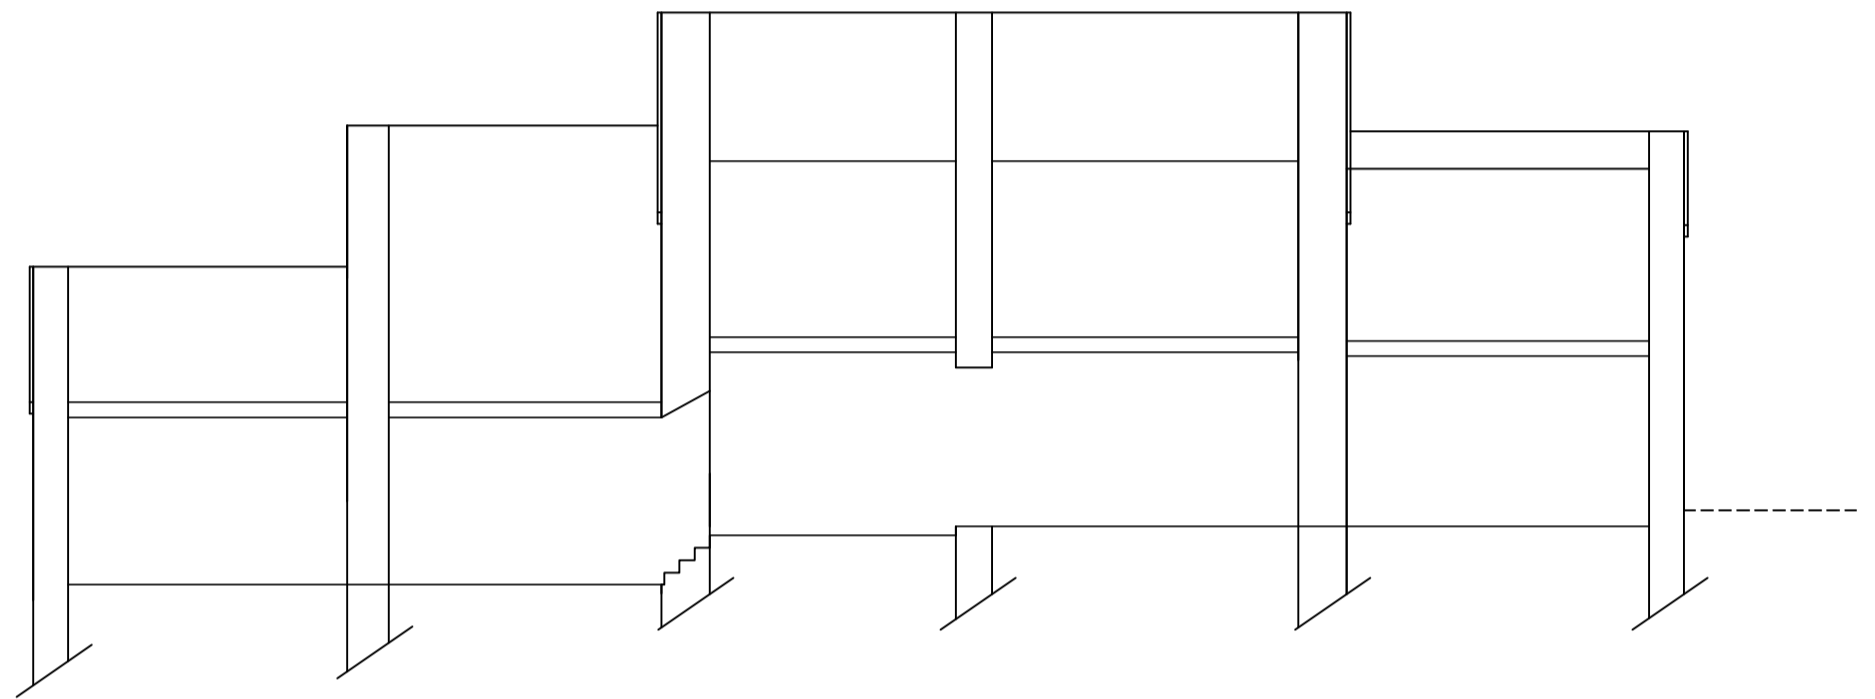

Existing section showing floor levels

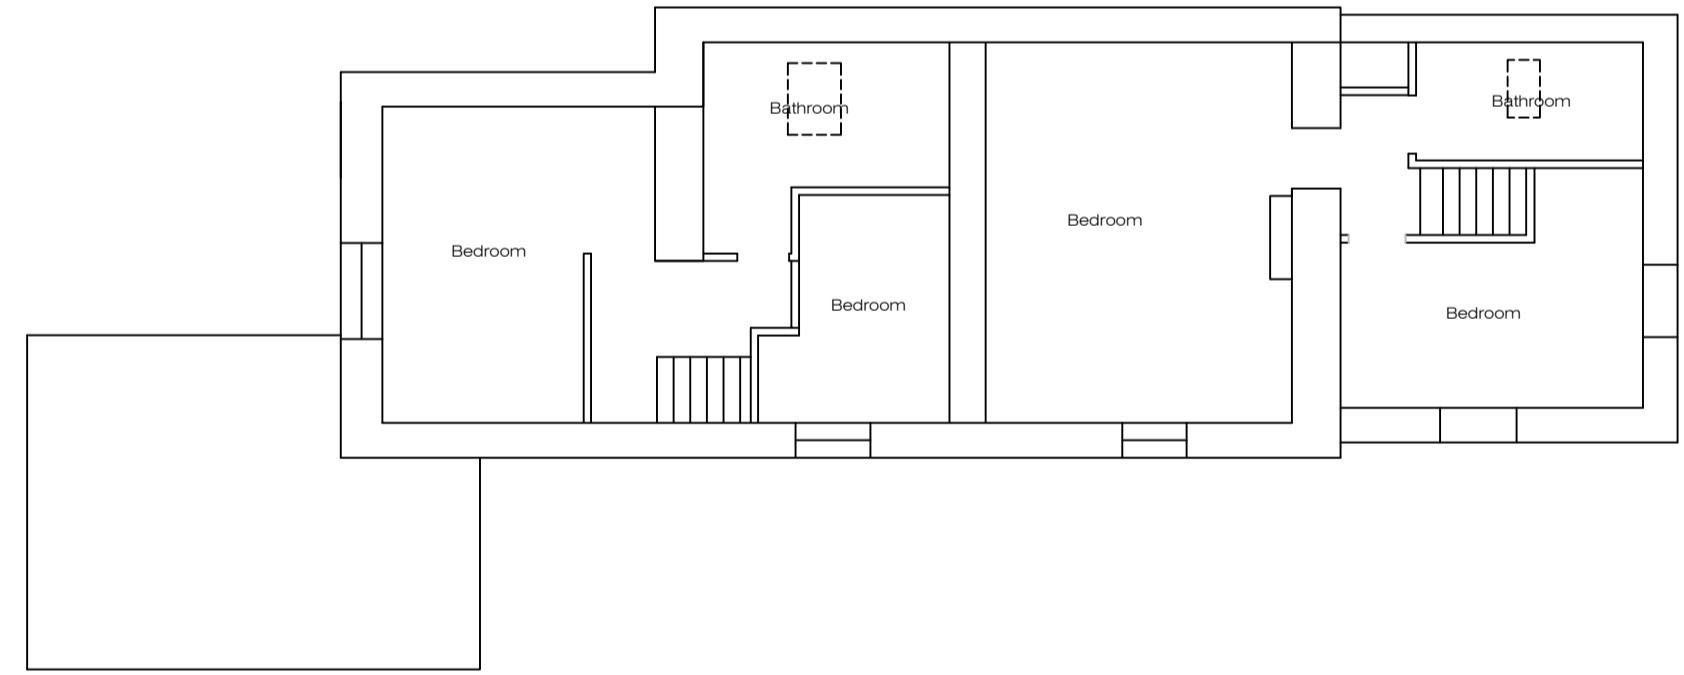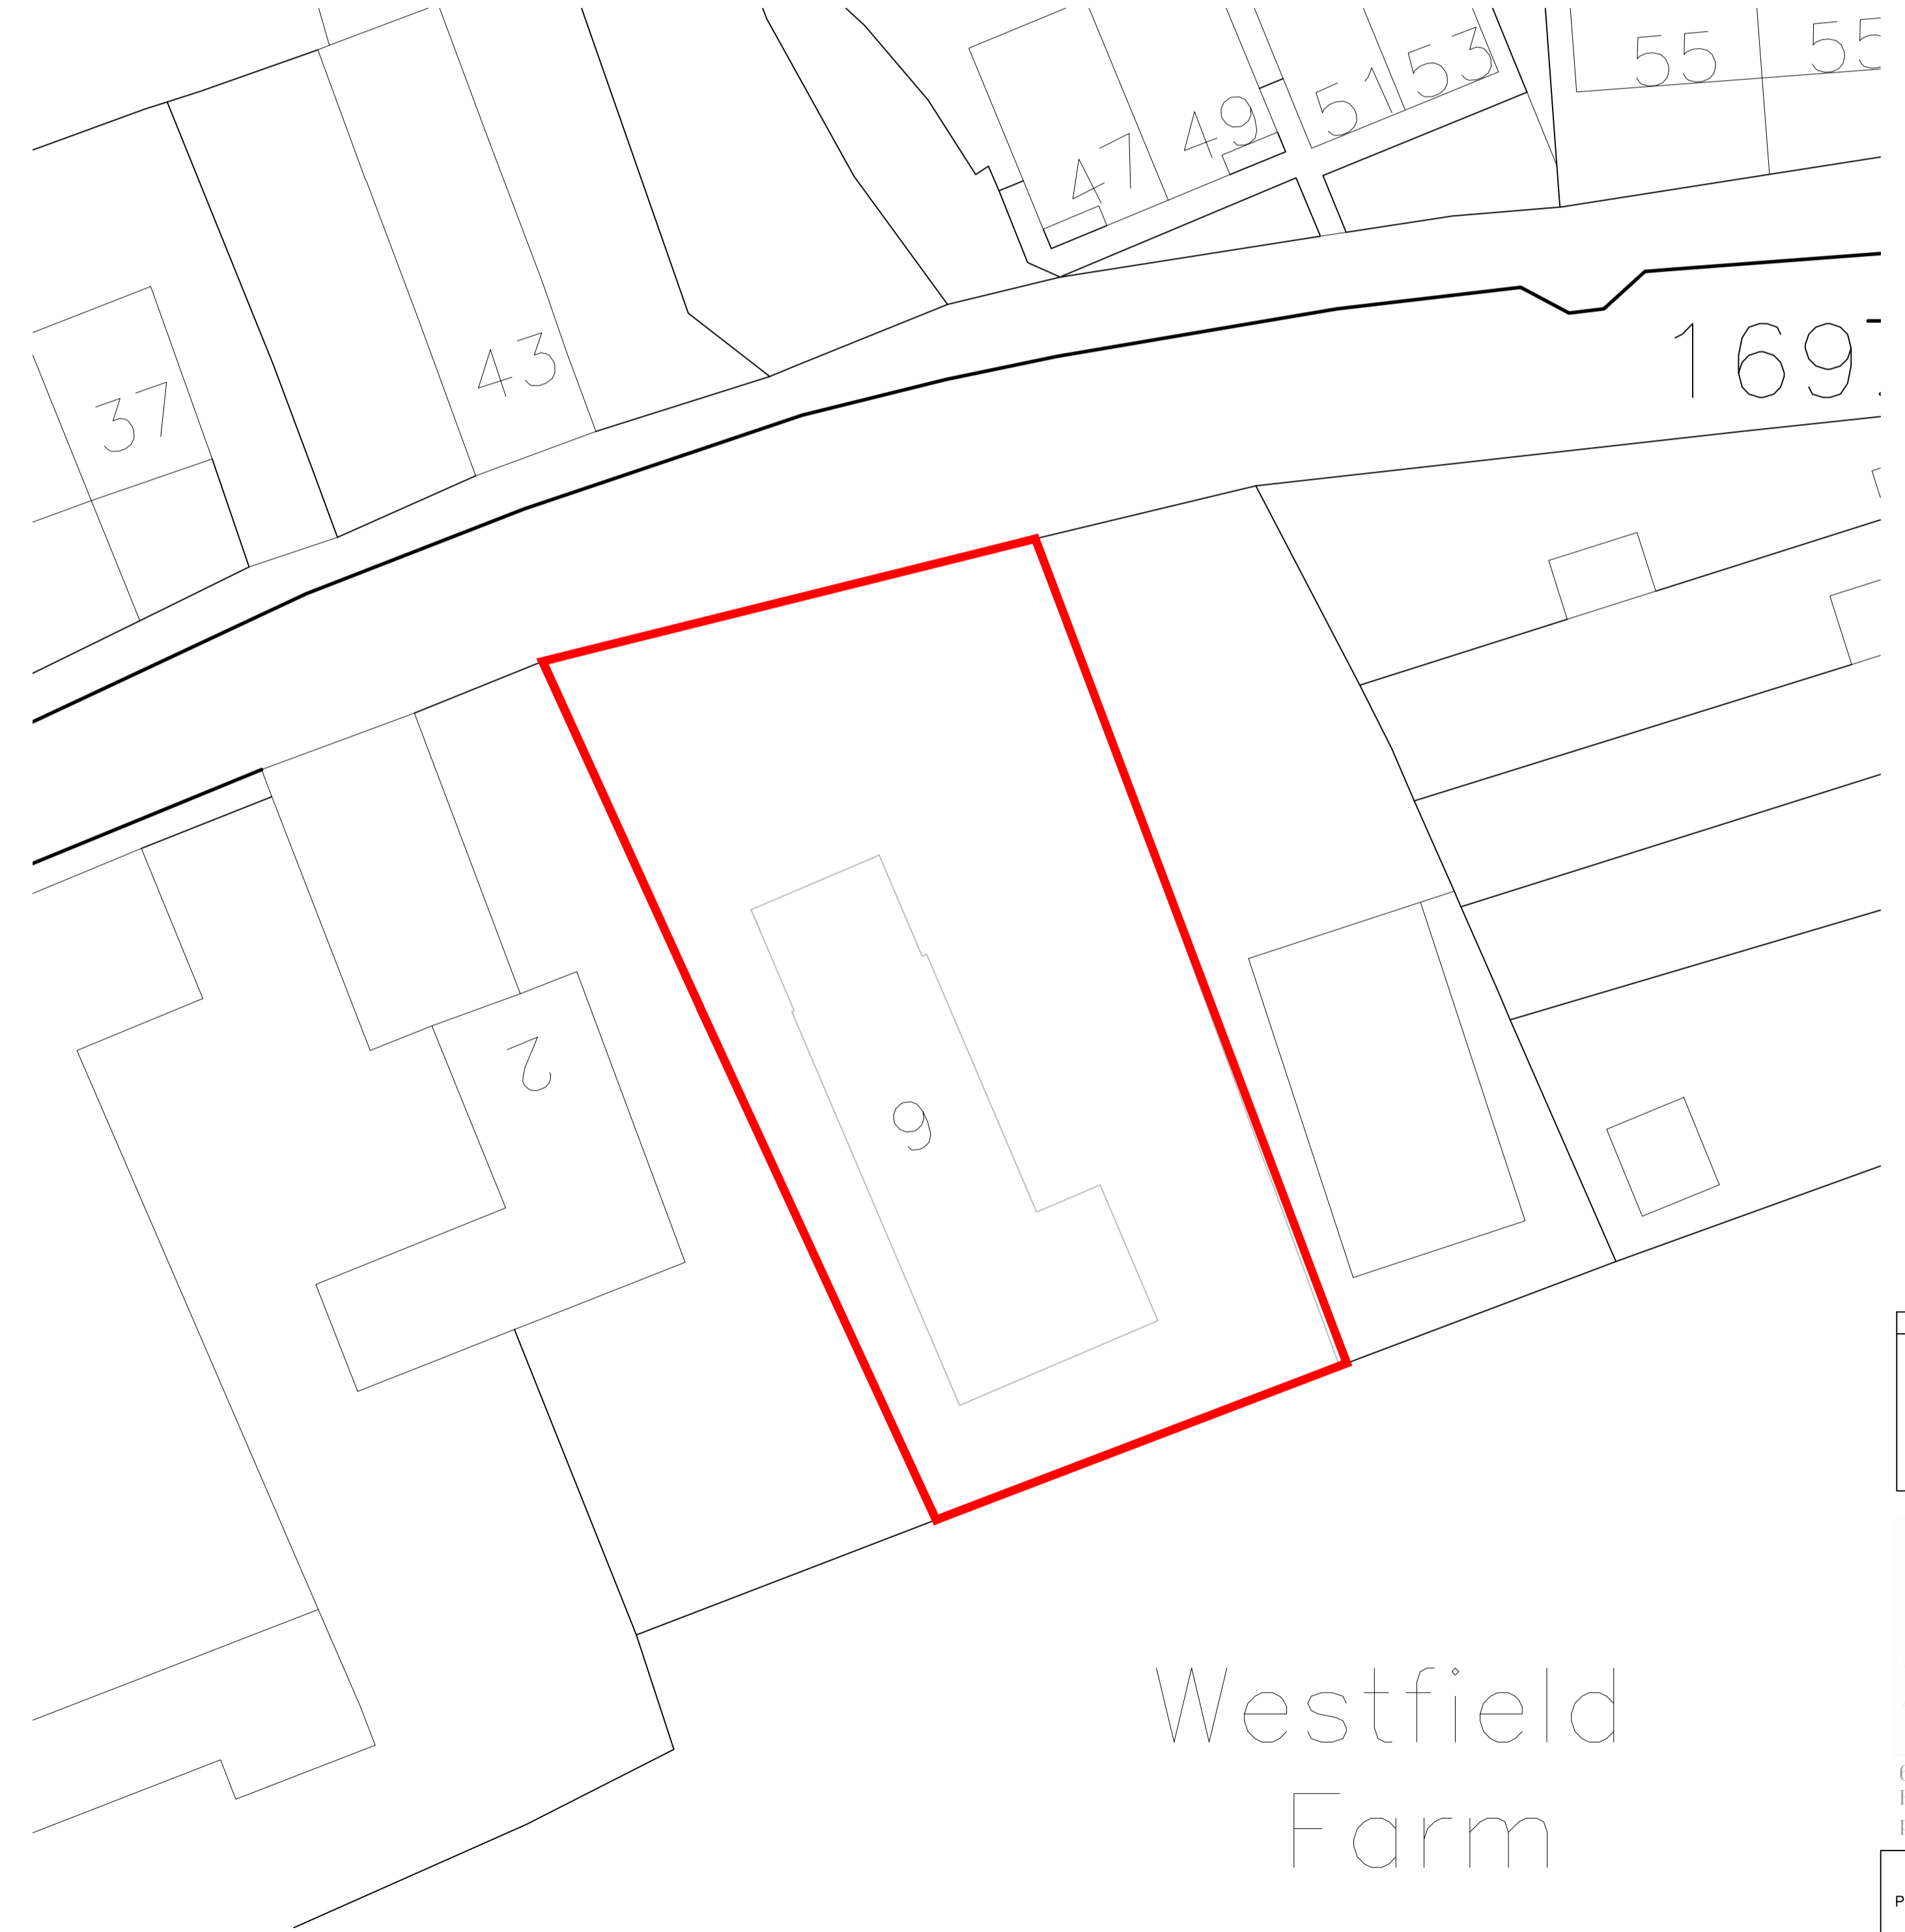

First floor plan  
as Existing

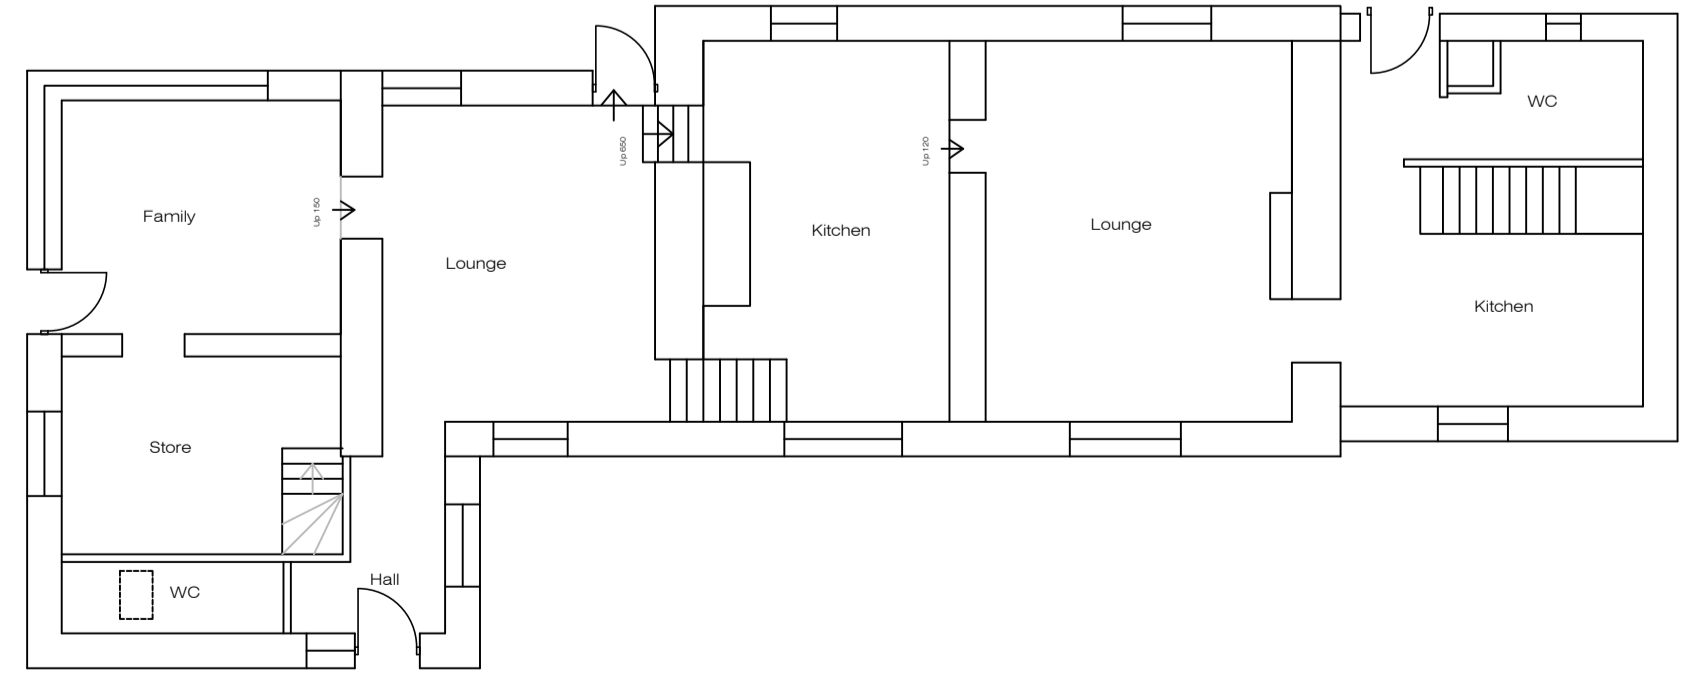

Ground floor plan  
as Existing

Westfield  
Farm

REVISION	DATE	DESCRIPTION



**Paddocks Architecture**  
6 Sycamore Croft Skelmanthorpe  
Huddersfield HD89UX  
paddocksarchitecture@gmail.com 07809724312

Project	Proposed Extensions and renovations at 6 Barnsley Road Flockton	01924 380873	F	Scale 1:100
Date	06/03/2021		R	
Drawing	Plans and elevations as existing	Drq No	3	