




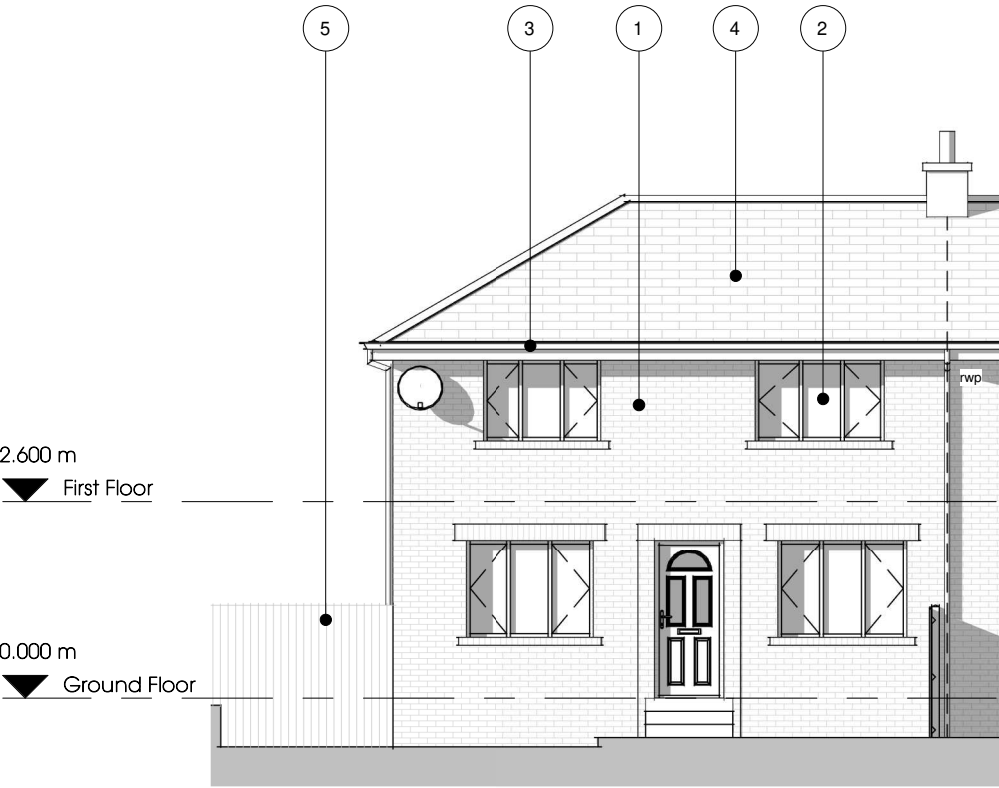

Front Elevation
1 : 100

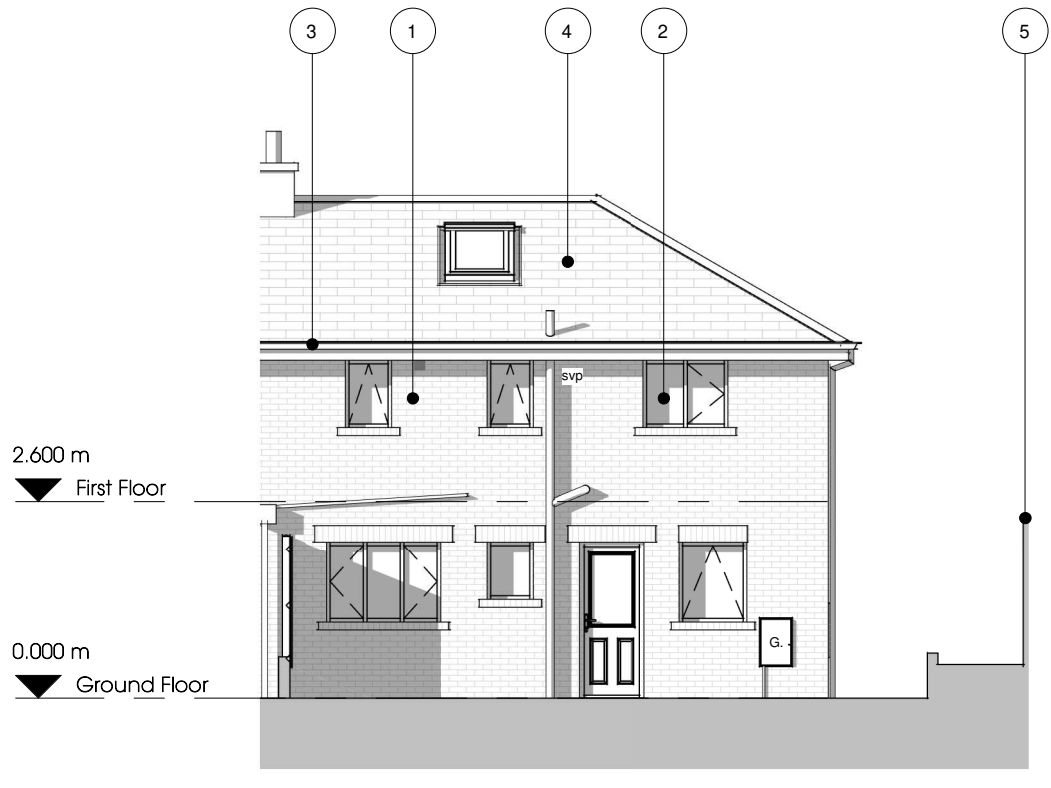

Rear Elevation
1 : 100

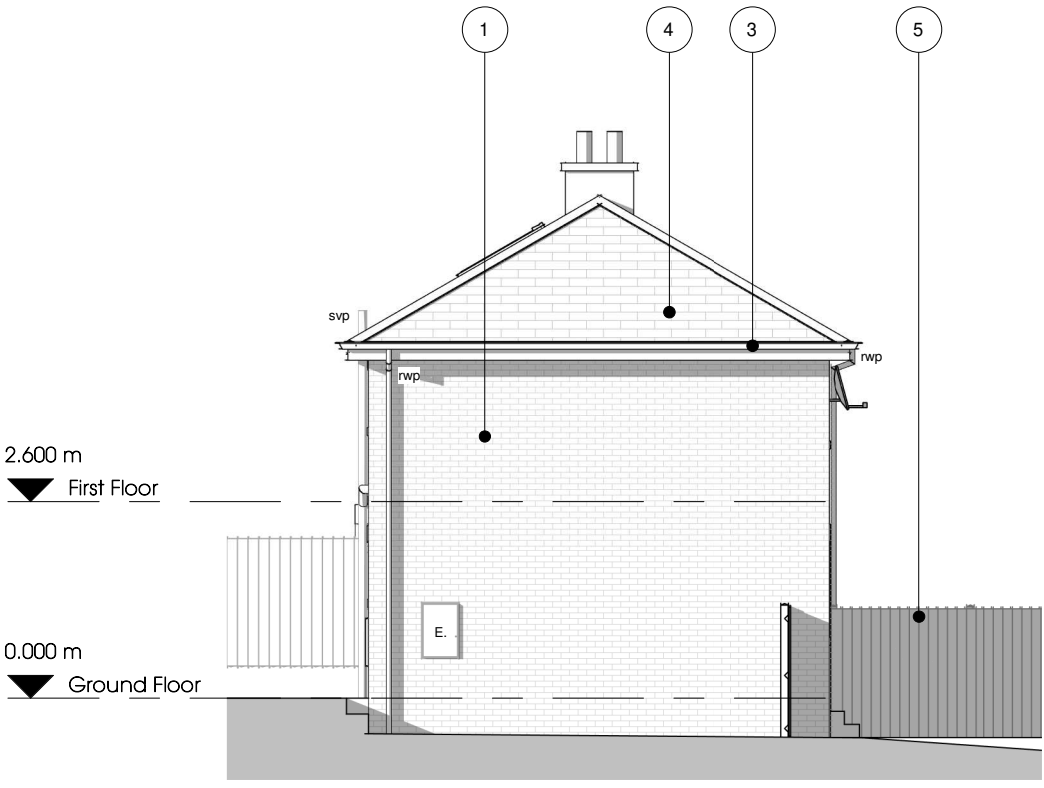


Side Elevation
1 : 100


- Existing Materials:**
- 1 Facing brickwork
 - 2 White uPVC windows & doors
 - 3 Black pvc rainwater goods
 - 4 Concrete interlocking roof tiles
 - 5 Timber boundary panel fencing




OS / Location Plan
1 : 1250

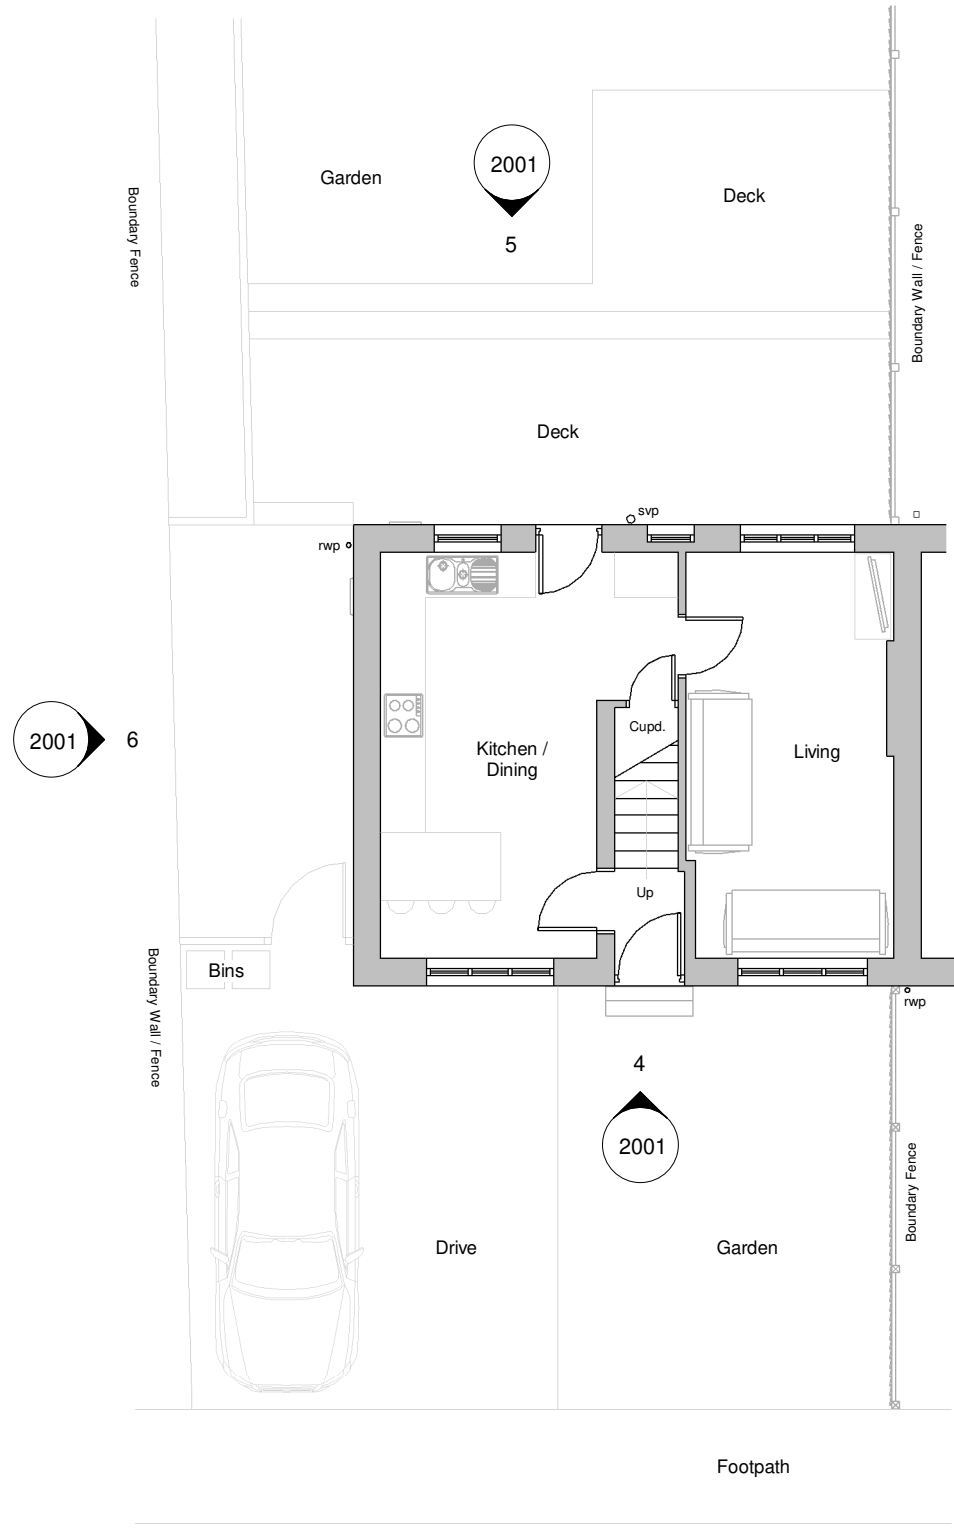

Ground Floor Plan
1 : 100

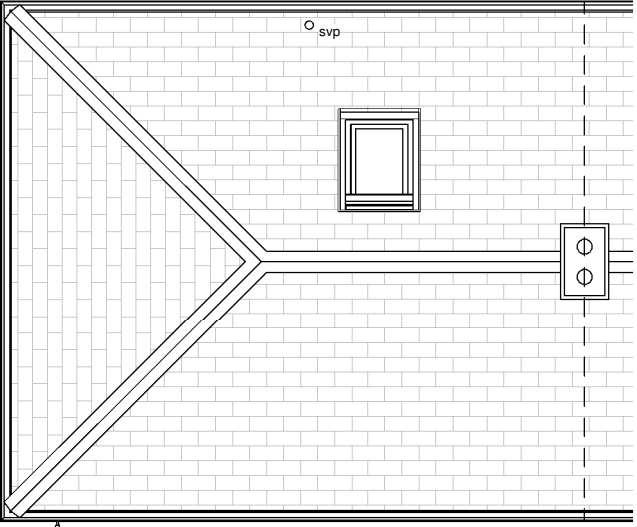


Roof Plan
1 : 100

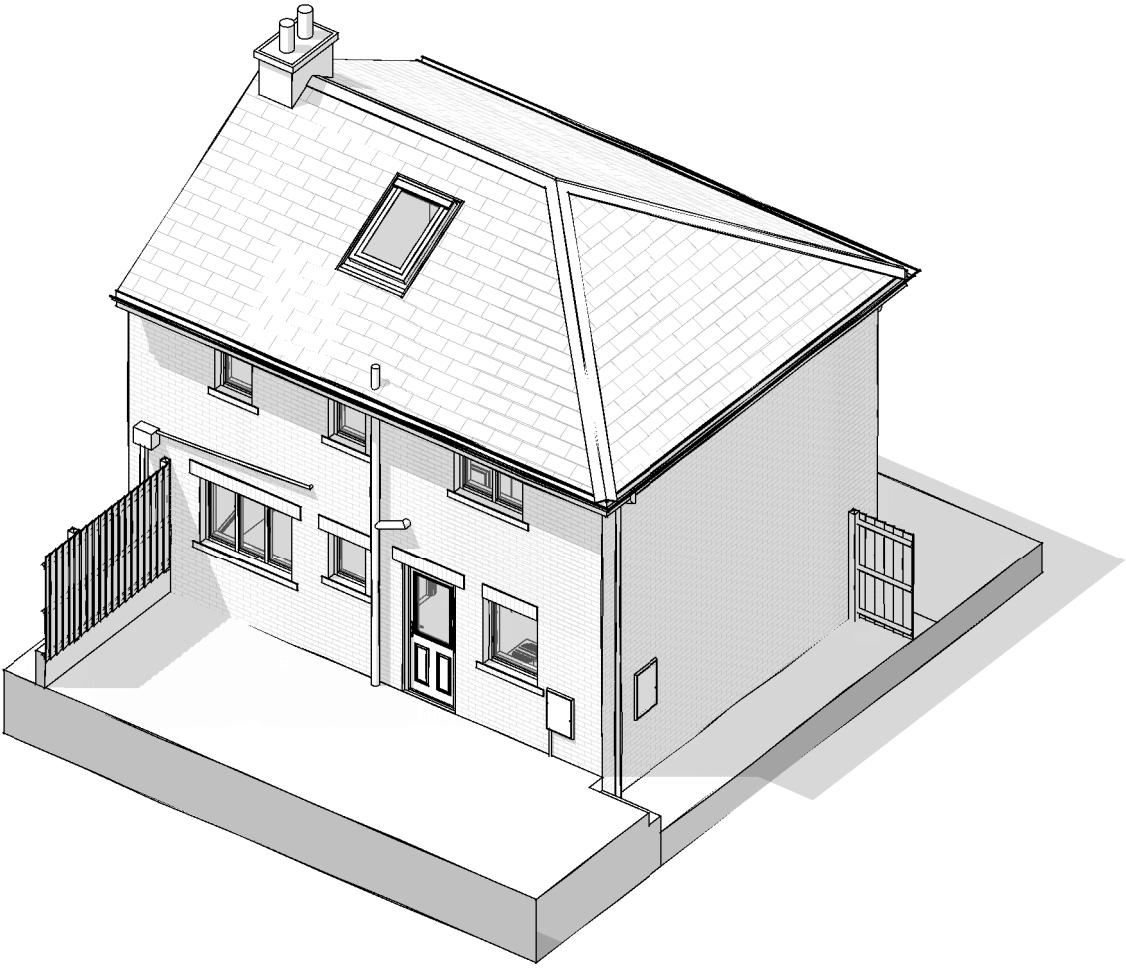

3D View



Site Layout / Block Plan
1 : 200

 

P01 First issue for review and comments JH 02.03.21

REVISION	DESCRIPTION	BY	DATE
----------	-------------	----	------

Project:
Single storey rear extension & internal alterations

Address:
18 Highfield Avenue, Meltham
Holmfirth, HD9 5RF

Client:
Mr J. Hamby & Ms D. Taylor

Drawing Title:
GA Plans & Elevations as Existing



Project No: 21-D03	Drawing No: 2001	Revision: P01
Date: February 2021	Scale: As indicated @ A1	Drawn By: JH

Drawing Status: PRELIMINARY

This drawing has been prepared specifically for the purpose of obtaining Planning and/or Building Regulations Approval. Its suitability for other purposes without additional supplementary details and specifications cannot be guaranteed. Only figured dimensions are to be used and all stated dimensions are to be checked on site with any discrepancies being reported to Hobson Architectural. This drawing together with the design is the property & copyright of Hobson Architectural and must not be reproduced without prior permission.