


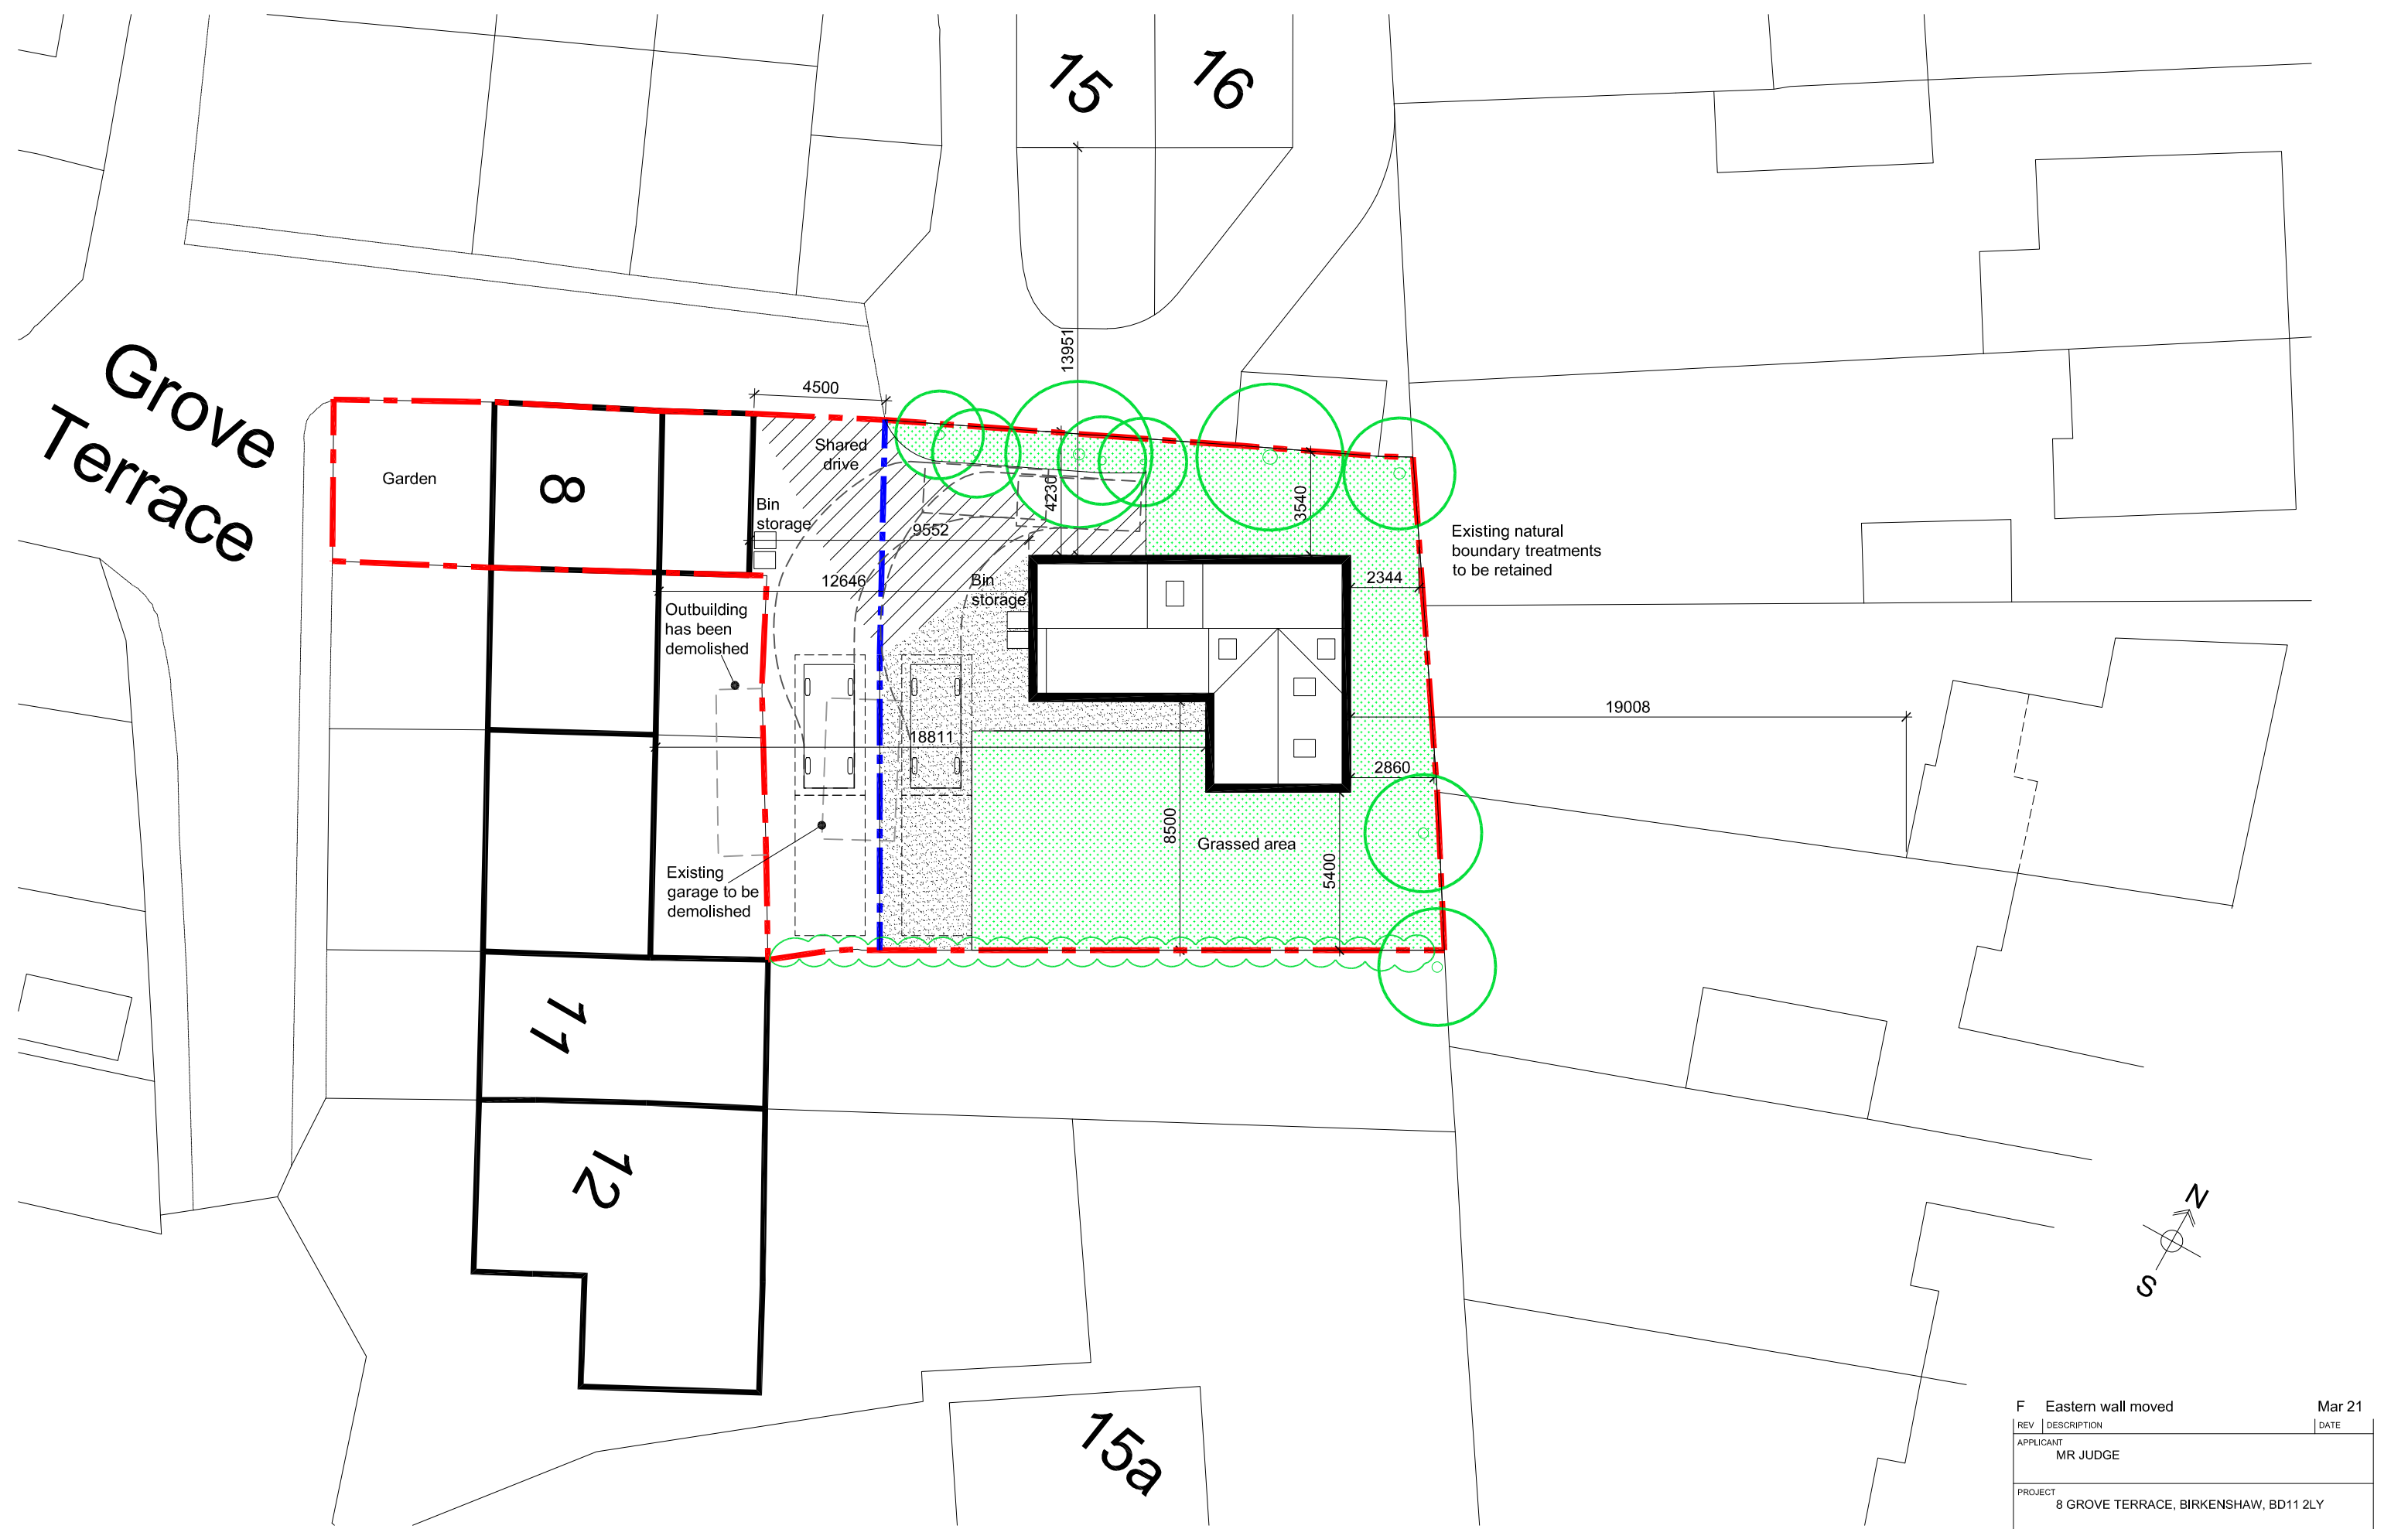

PROPOSED SITE PLAN

F Eastern wall moved		Mar 21	
REV	DESCRIPTION	DATE	
APPLICANT		MR JUDGE	
PROJECT		8 GROVE TERRACE, BIRKENSHAW, BD11 2LY	
TITLE		PROPOSED SITE PLAN	
Date	Scale@A3	DWG No.	REV
APR 2020	1:200	A-20-02	F