
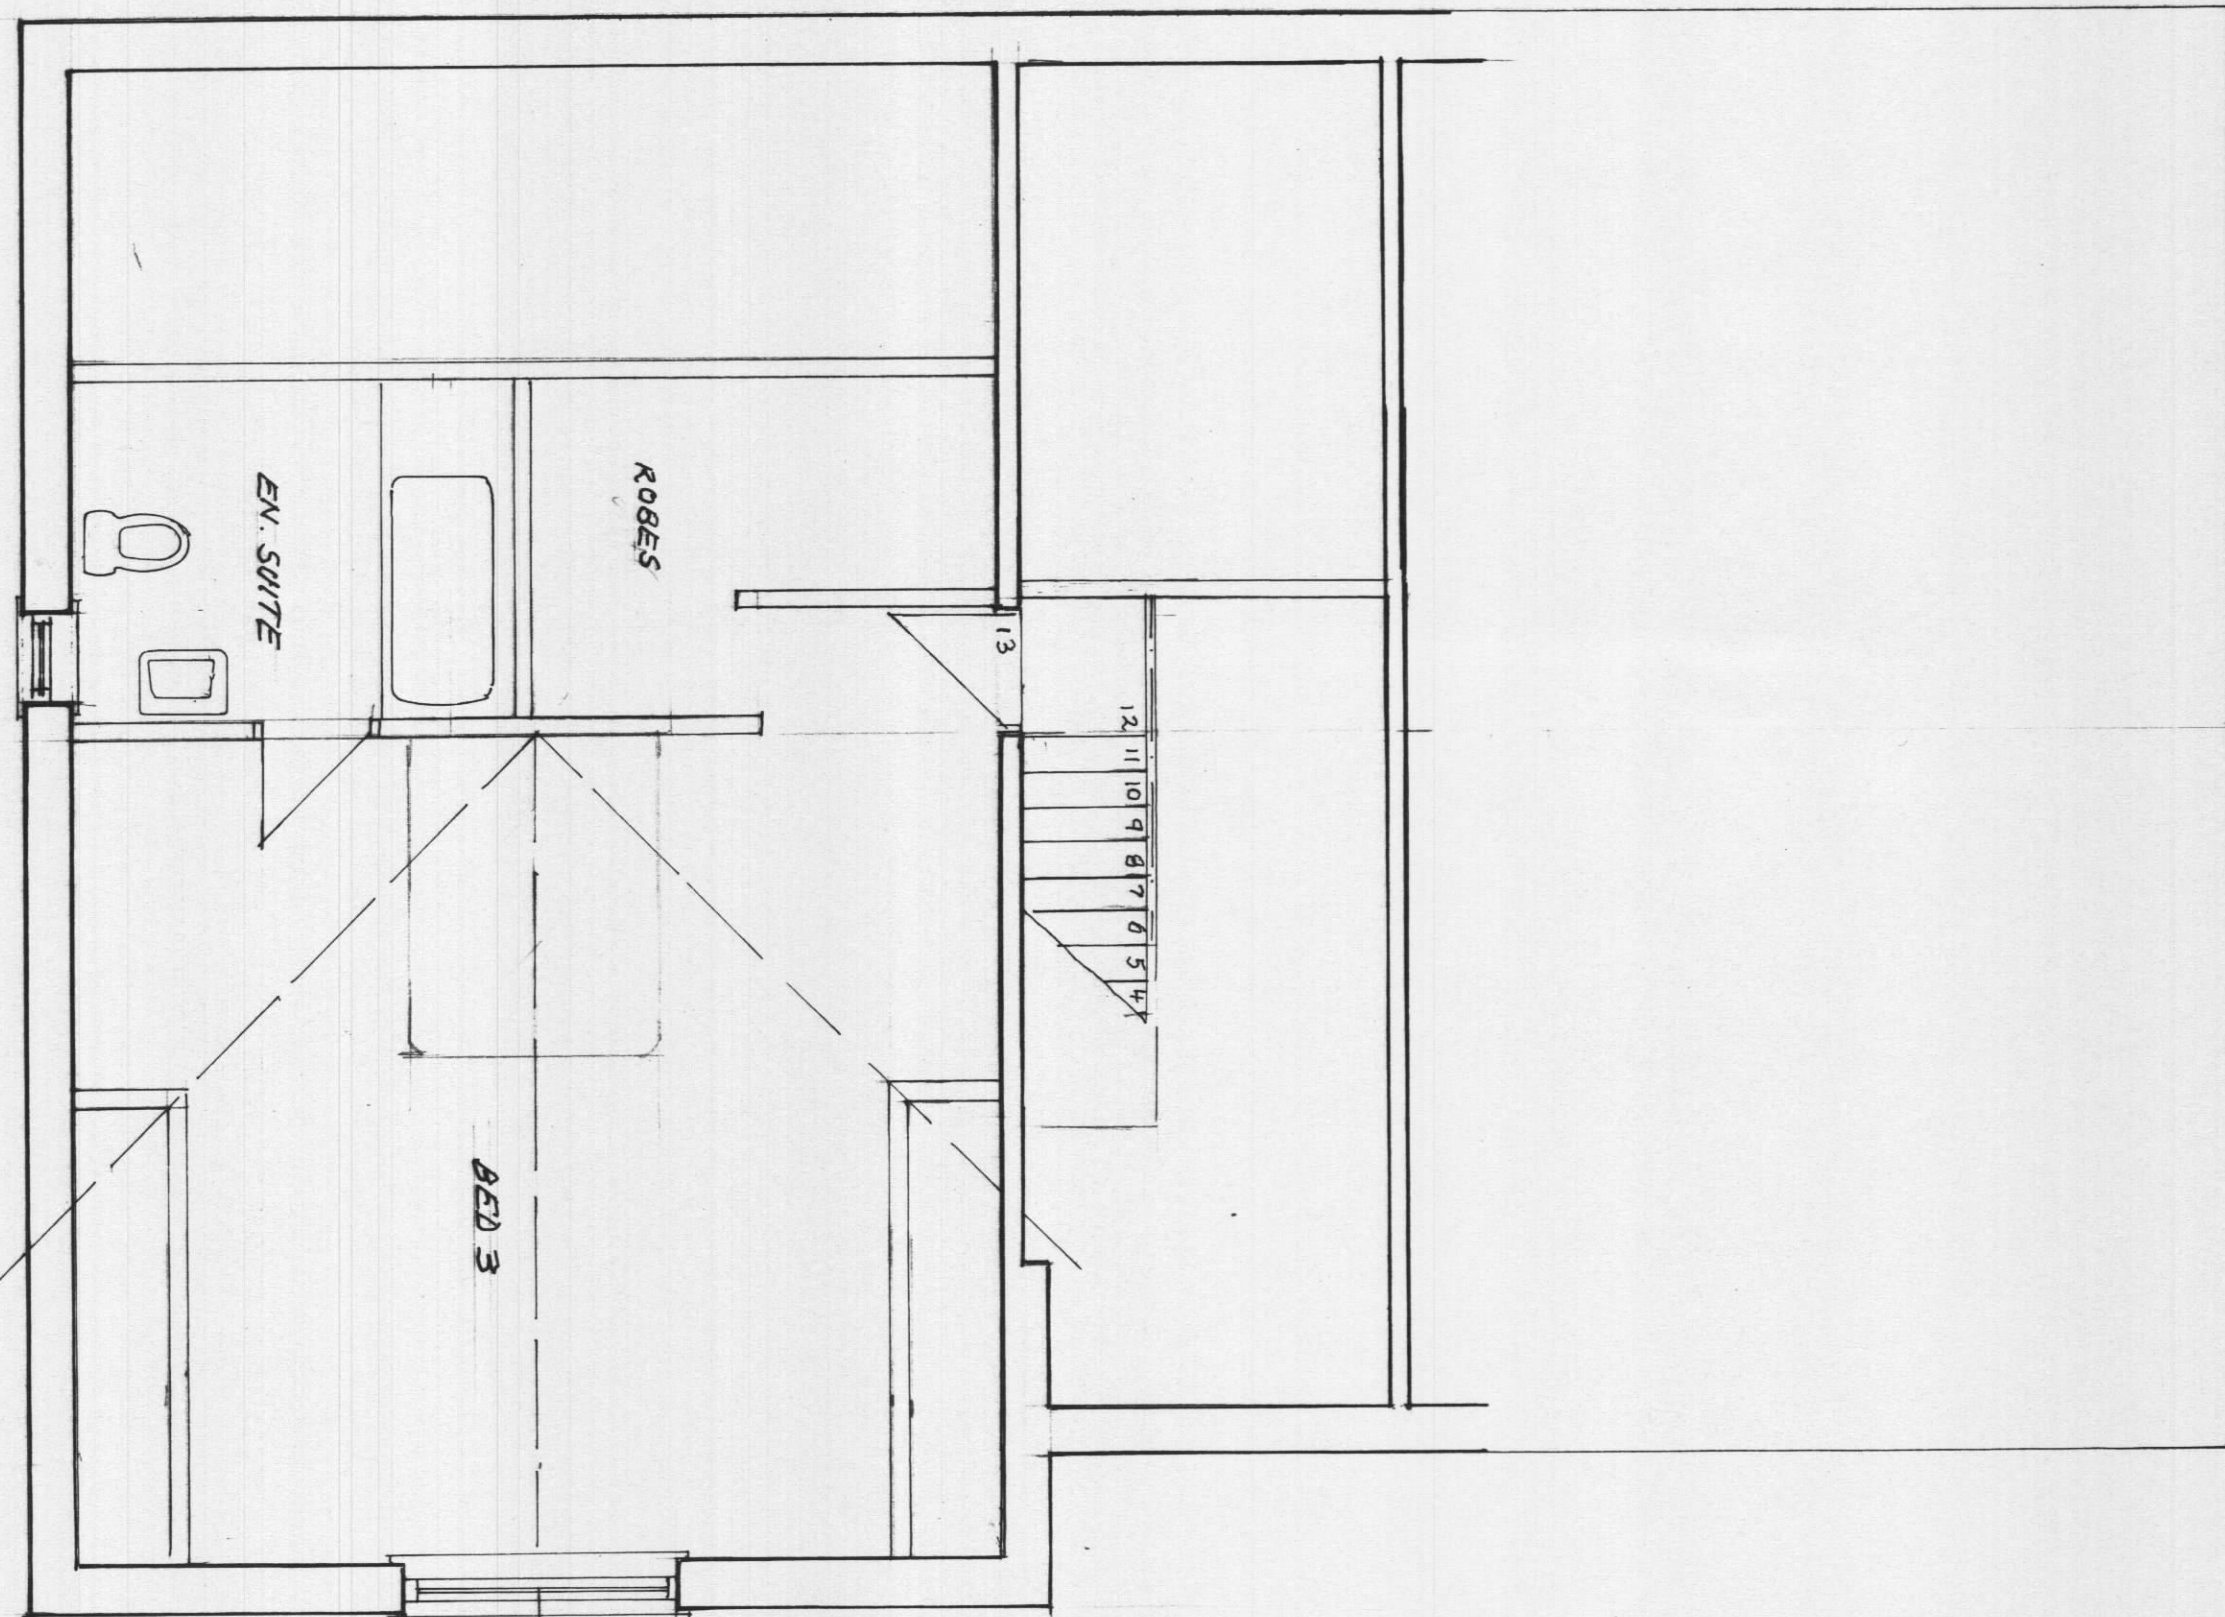


9.6m

1.0m

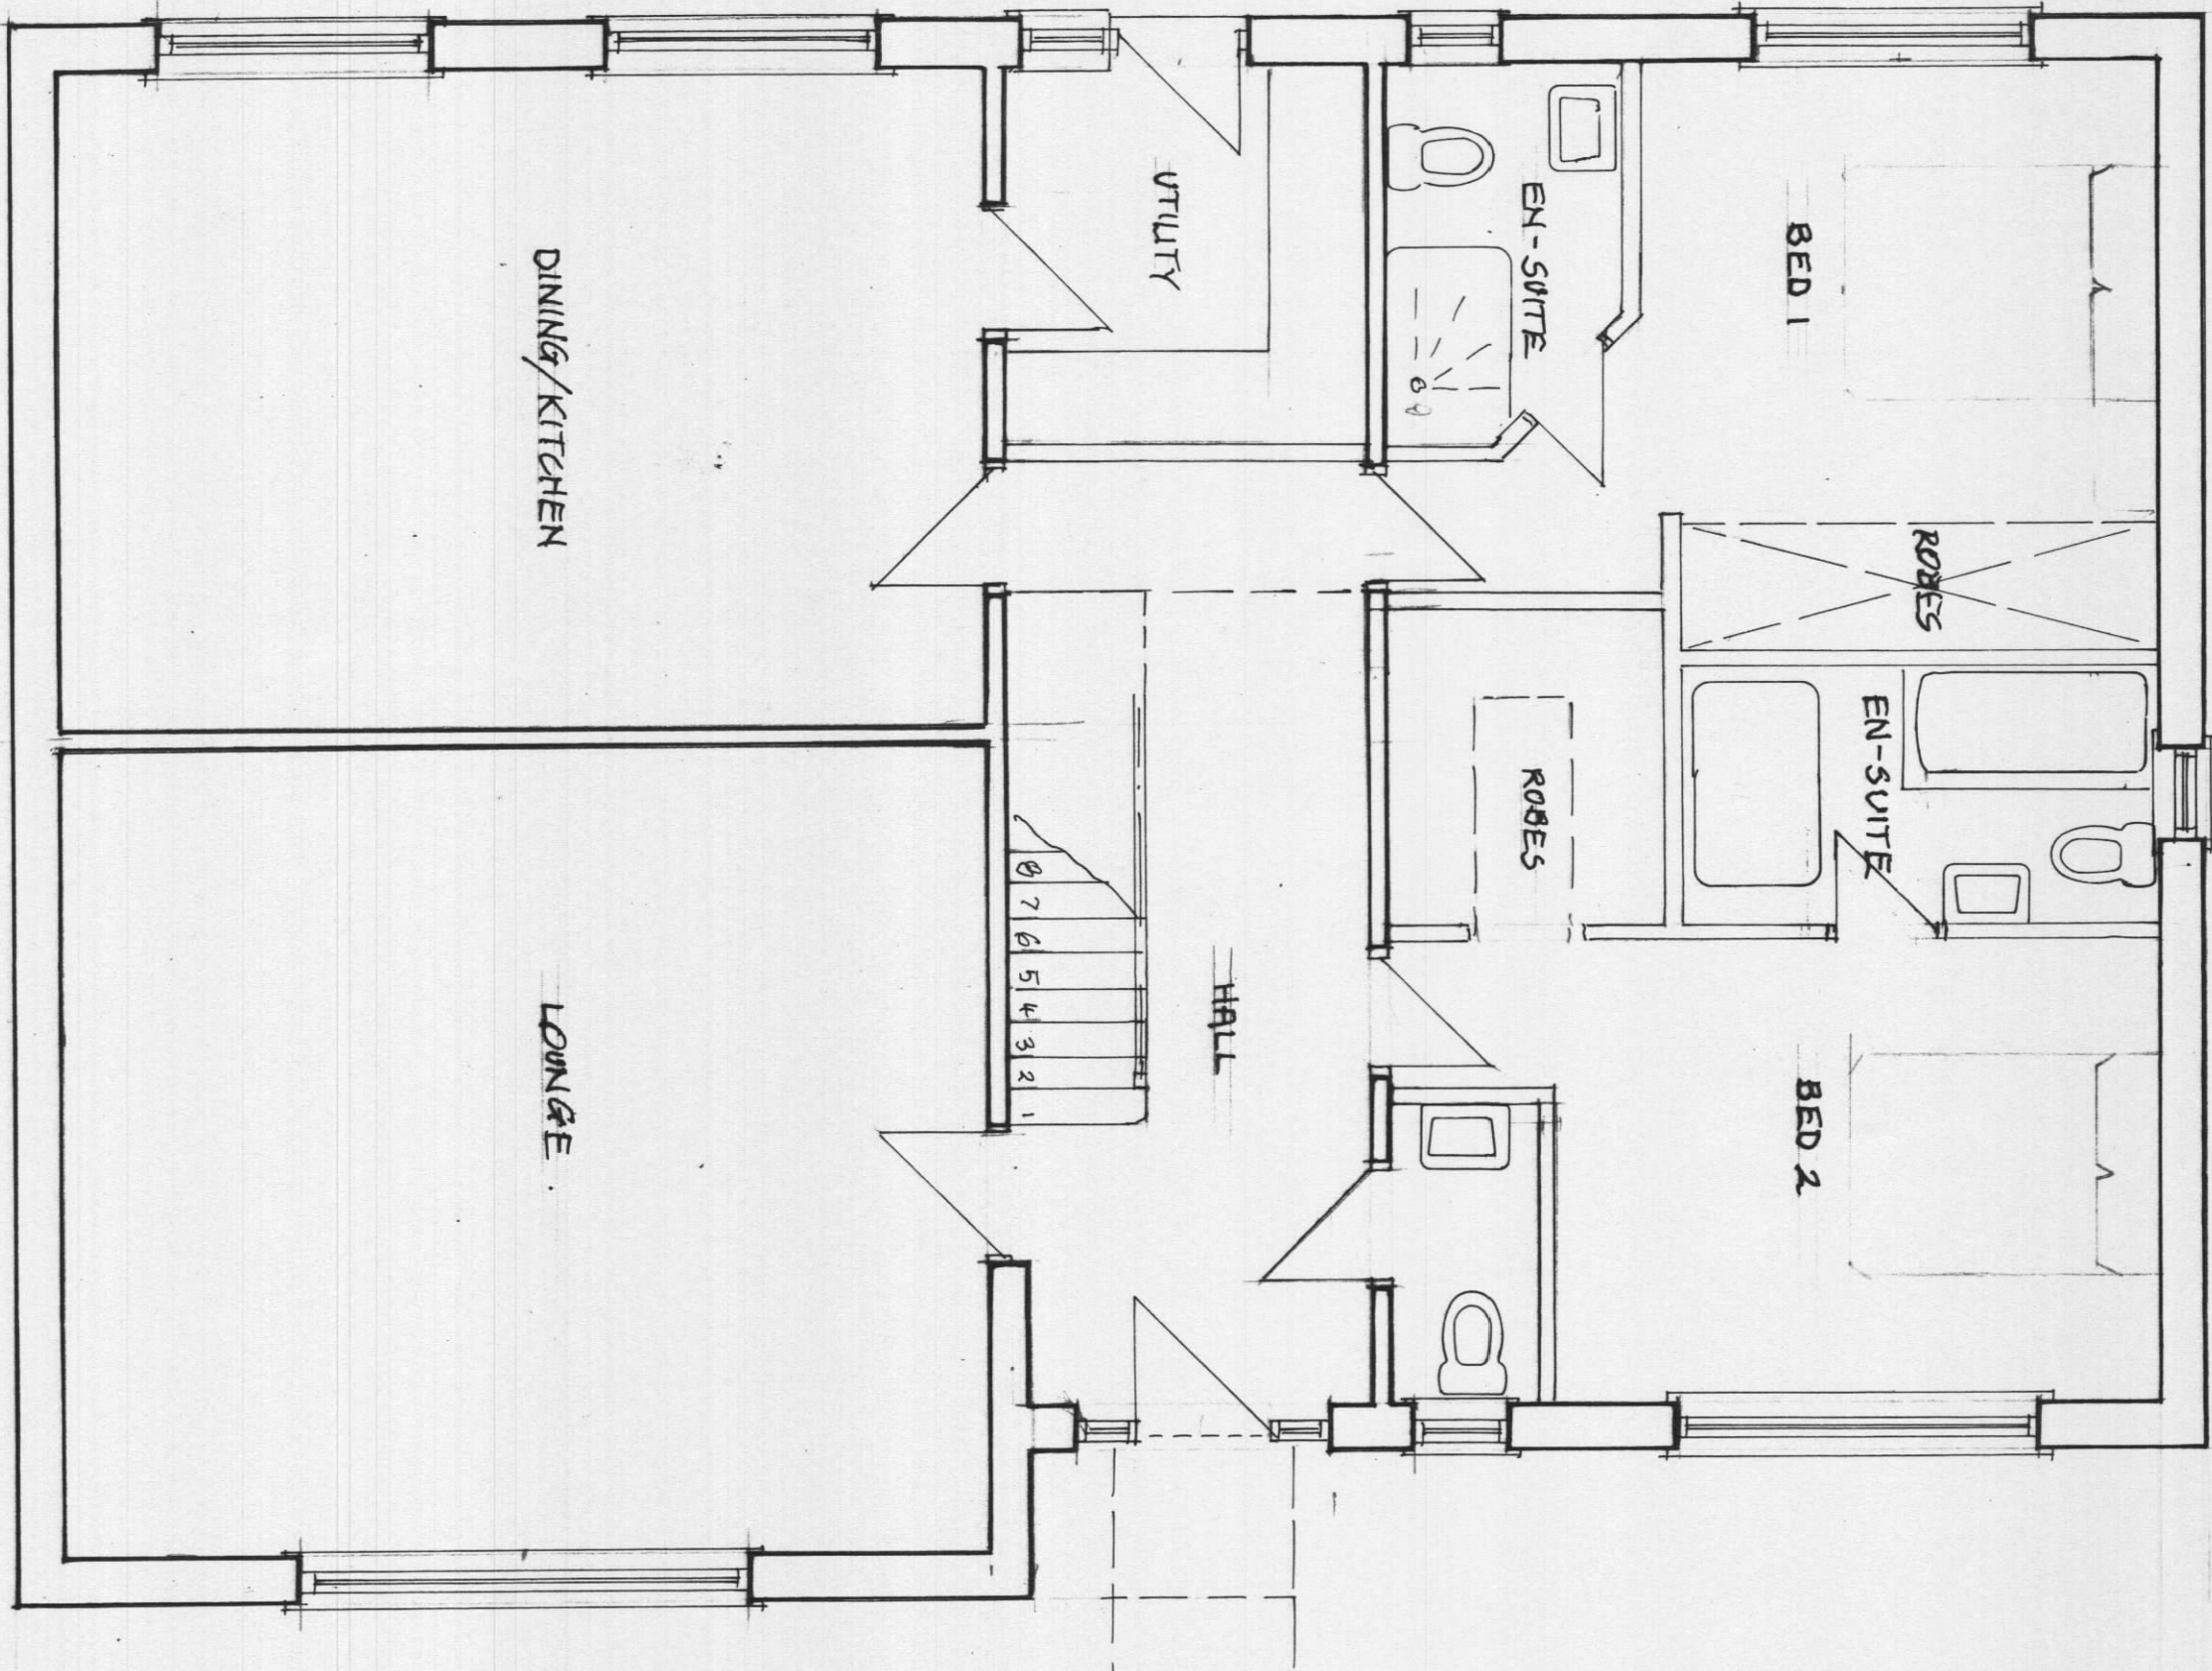

10.6m

DINING/KITCHEN

LOUNGE

14.60m

UTILITY

EN-SUITE

BED 1

ROBES

EN-SUITE

BED 2

ROBES

HALL

10 9 8 7 6 5 4 3 2 1

6.70

7.9m

EN-SUITE

ROBES

BED 3

12 11 10 9 8 7 6 5 4 3 2 1 13

WEST ELEVATION

NORTH ELEVATION

EAST ELEVATION

SOUTH ELEVATION

Notes

- DIMENSIONS MUST BE CHECKED ON SITE PRIOR TO WORKS
- STARTING
- DO NOT SCALE
- THIS DRAWING AND DESIGN REMAINS THE COPYRIGHT OF J.A. OLDROYD & SONS LTD. IT IS NOT TO BE REPRODUCED WITHOUT PERMISSION.
- BUILDING REGULATIONS, CODES OF PRACTICE AND PLANNING OFFICERS REQUIREMENTS.
- ALL MATERIALS MUST COMPLY WITH CURRENT BRITISH STANDARDS IN STANDARD USE.
- THIS IS A NOTIFIABLE PROJECT UNDER THE CONSTRUCTION (NOTIFICATION) ACT 1995. THE CLIENT MUST NOTIFY THE LOCAL AUTHORITY OF THE PROJECT AND OBTAIN THE SERVICES OF A CDM CO-ORDINATOR.

Friday 11th July 1997. The Part Wall Act etc. Act 1985 came into effect on 1st July 1997. If an existing wall shared with another property or new building on the boundary, they should find out whether that work falls within the scope of the Act. The government has produced an explanatory booklet which is available from planning services.

J.A. OLDROYD & SONS LTD

THE BARN, 3 PRIMROSE LANE
HIGHTOWN, LIVERSEDE
WEST YORKSHIRE, WF15 6NS
TEL: 01274 688575
FAX: 01274 688576
EMAIL: j.a.oldroyd@jason.co.uk

Client

KEVIN BLKELEY

Address

PLOT ONE
CHILD LANE, ROBERTTOWN
LIVERSEDE

Drawing Title

PROPOSED FLOOR PLANS
& ELEVATIONS

scale 1:100, 1:50

date Aug. '21 drawn by

Dwg No 20/207/3A Rev