




IF IN ANY DOUBT PLEASE ASK THE ARCHITECT FOR CLARIFICATION.
DO NOT SCALE FROM DRAWING. ALL DIMENSIONS TO BE CHECKED ON SITE
THE COPYRIGHT FOR THESE DRAWINGS REMAINS THE PROPERTY OF THE ARCHITECT,
THEY MUST NOT BE REPRODUCED IN ANY WAY WITHOUT THE ARCHITECT'S PRIOR
WRITTEN CONSENT.

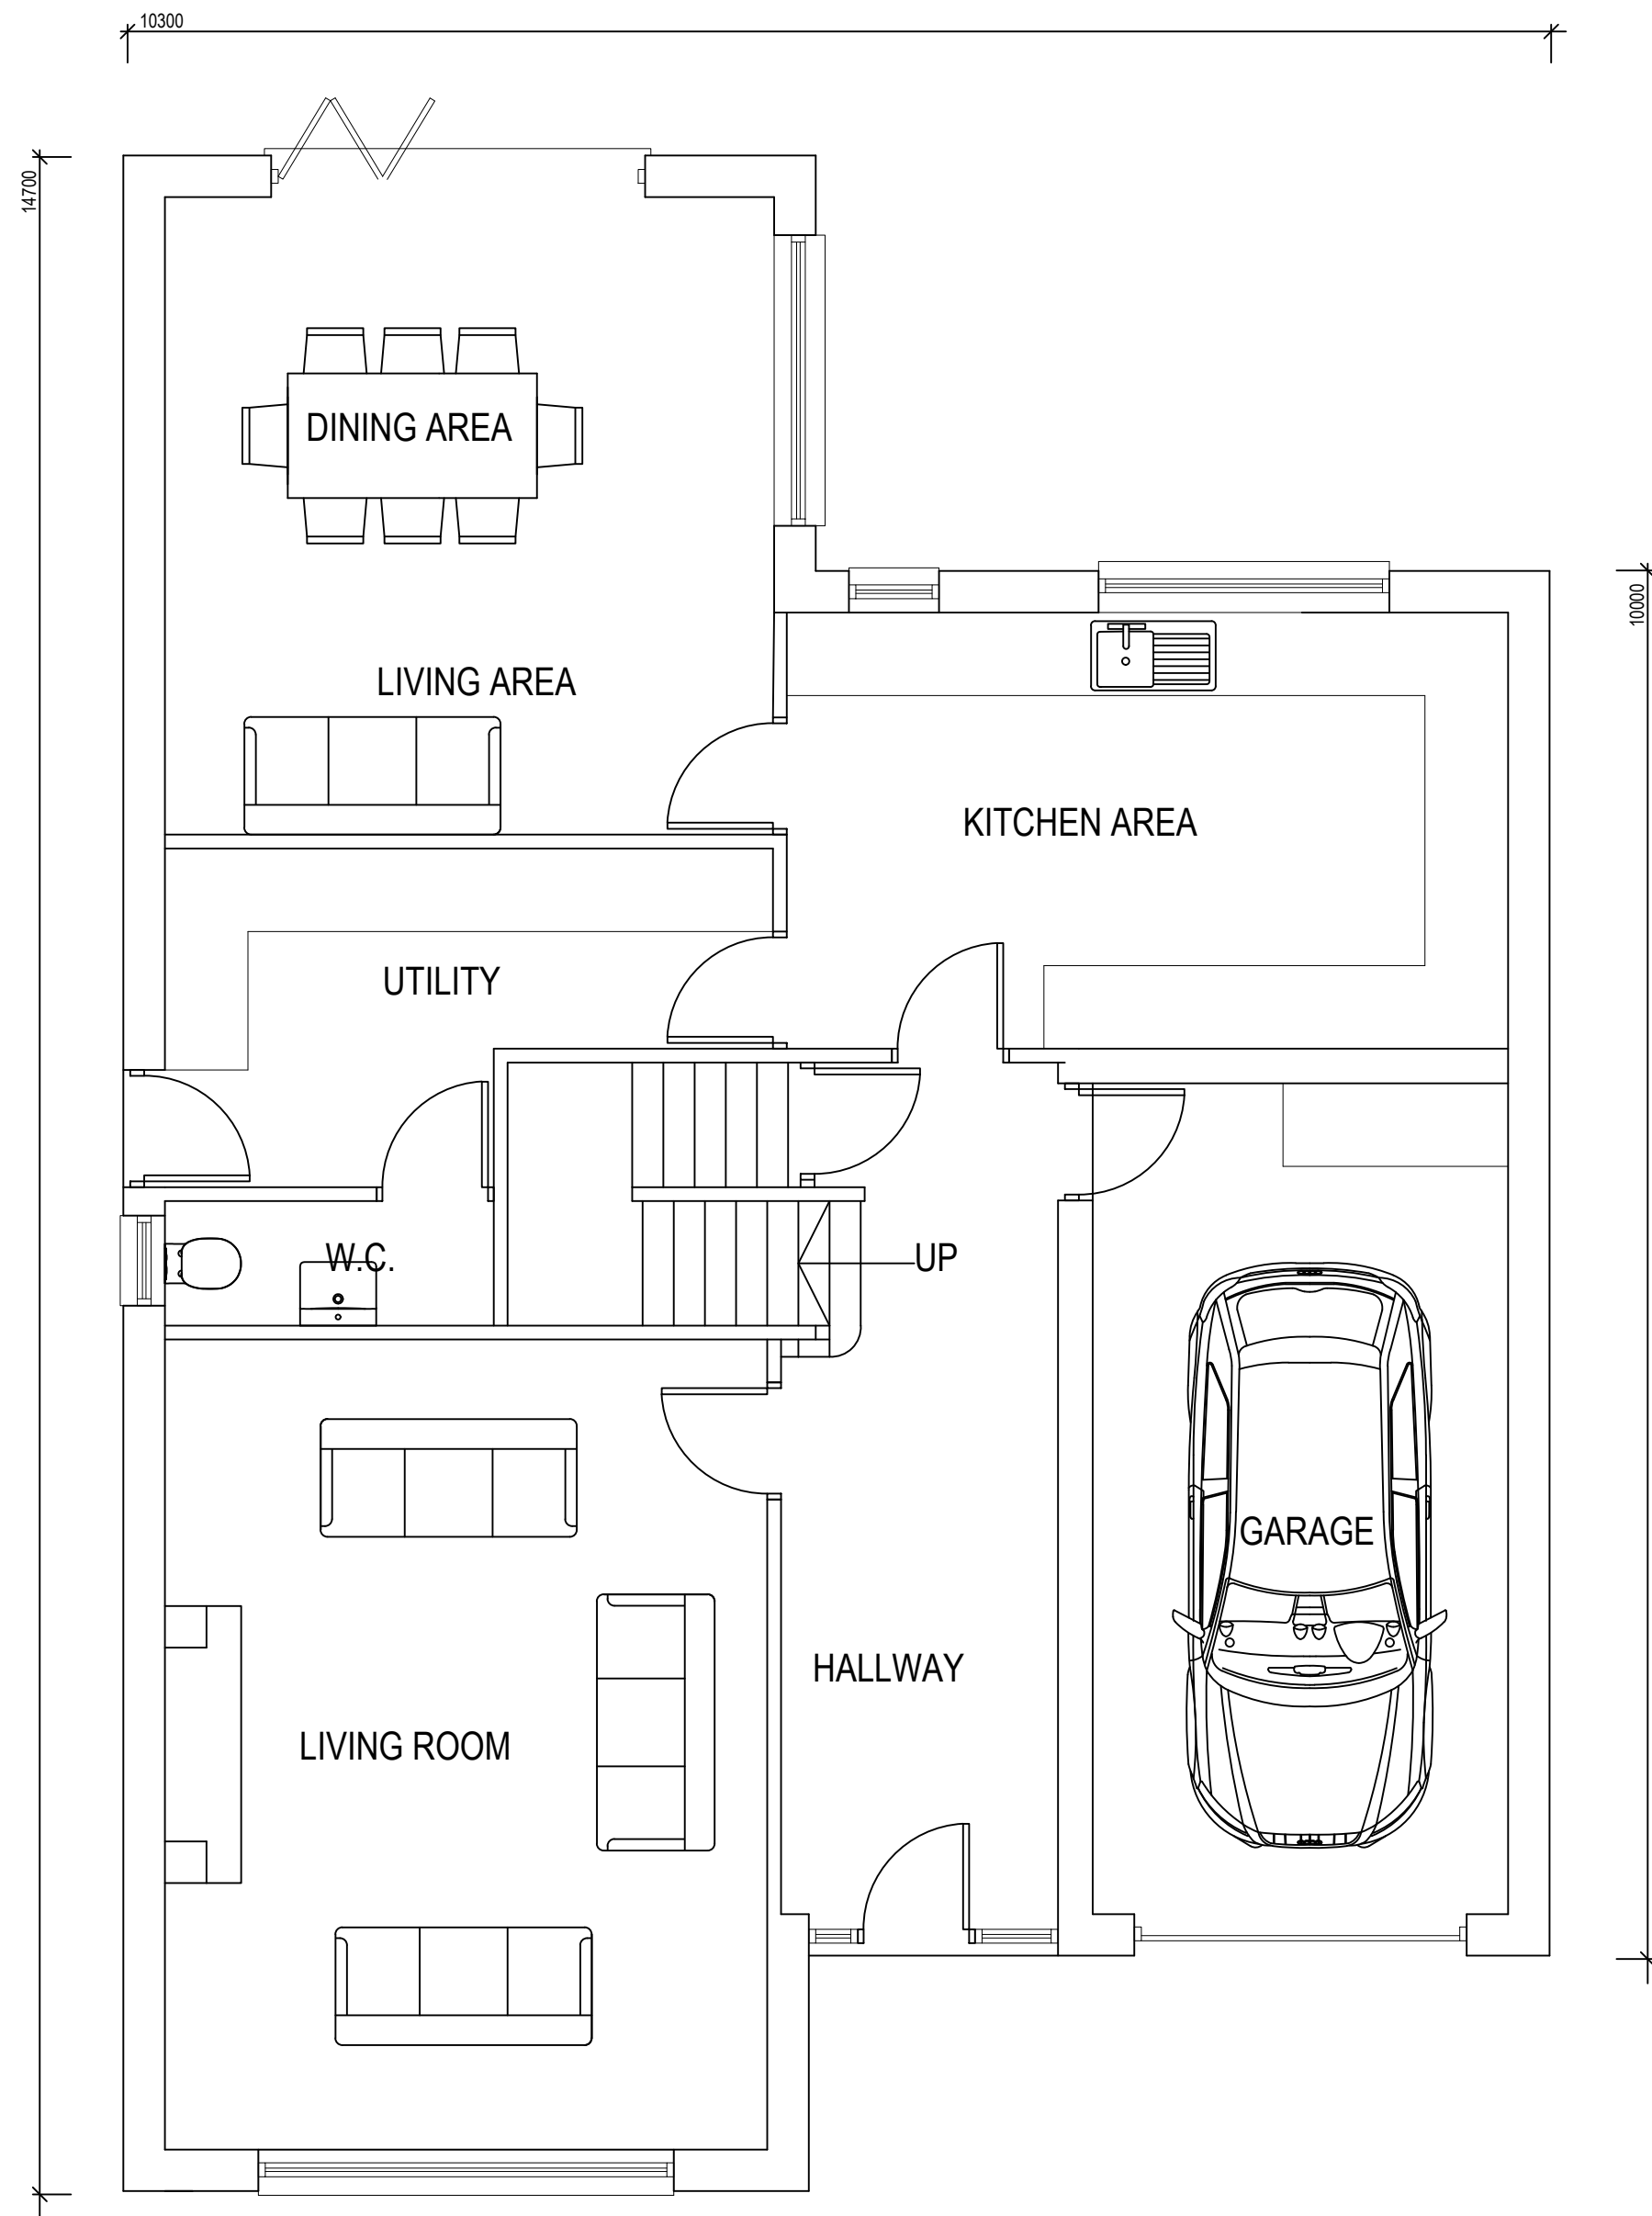

PROPOSED GROUND FLOOR PLAN

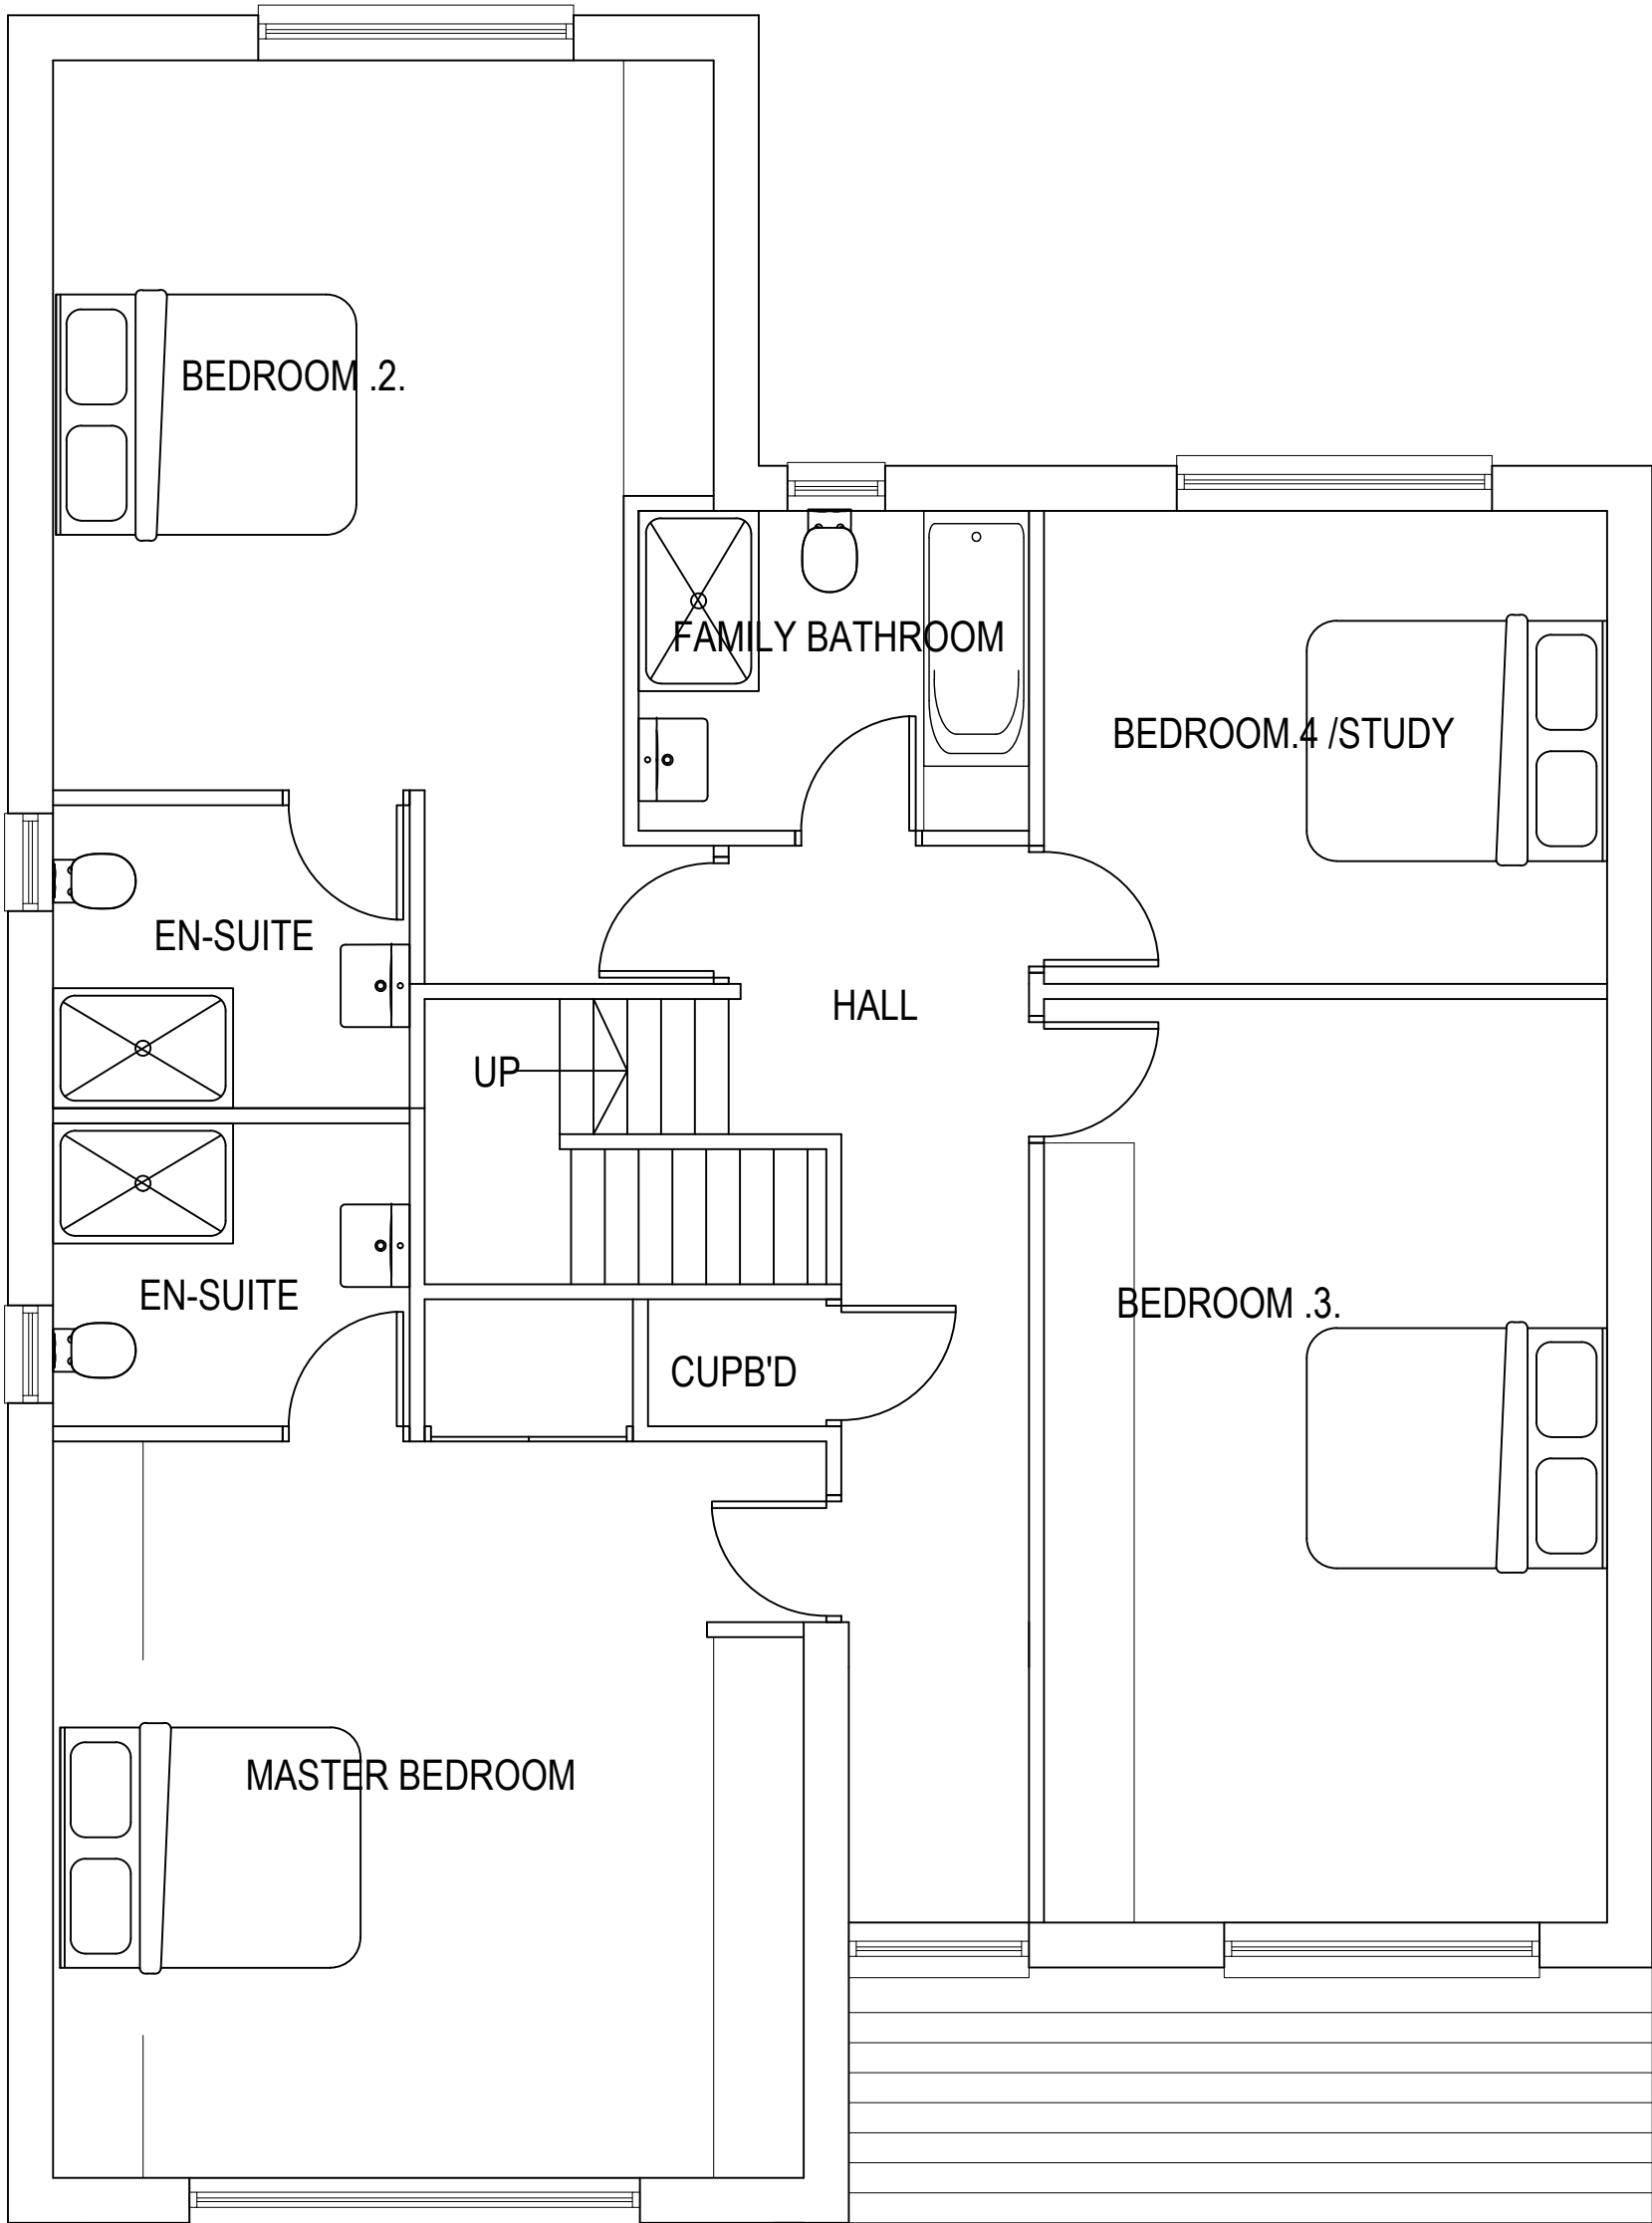

PROPOSED FIRST FLOOR PLAN

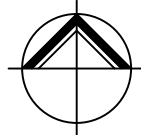

**NORTHERN
DESIGN
PARTNERSHIP**
Chartered Architects

THE CHAPEL
MILLMOOR ROAD
MELTHAM
HUDDERSFIELD HD9 5JU
TELEPHONE (01484) 854848
FAX (01484) 854949

CLIENT

MR DALBIR SINGH

PROJECT

PROPOSED DWELLING
4 BUTTERNAB ROAD
BEAUMONT PARK

DRAWING TITLE

PROPOSED FLOOR PLANS
(RESERVED MATTERS
APPLICATION)

Rev.	Notes	Date	Drawn

SCALE

1:50@A1

01.21

A.D.

PROJECT No.	DRAWING No.	Rev.
2053	06	