


IF IN ANY DOUBT PLEASE ASK THE ARCHITECT FOR CLARIFICATION.
 DO NOT SCALE FROM DRAWING. ALL DIMENSIONS TO BE CHECKED ON SITE.
 THE COPYRIGHT FOR THESE DRAWINGS REMAINS THE PROPERTY OF THE ARCHITECT.
 THEY MUST NOT BE REPRODUCED IN ANY WAY WITHOUT THE ARCHITECT'S PRIOR
 WRITTEN CONSENT.

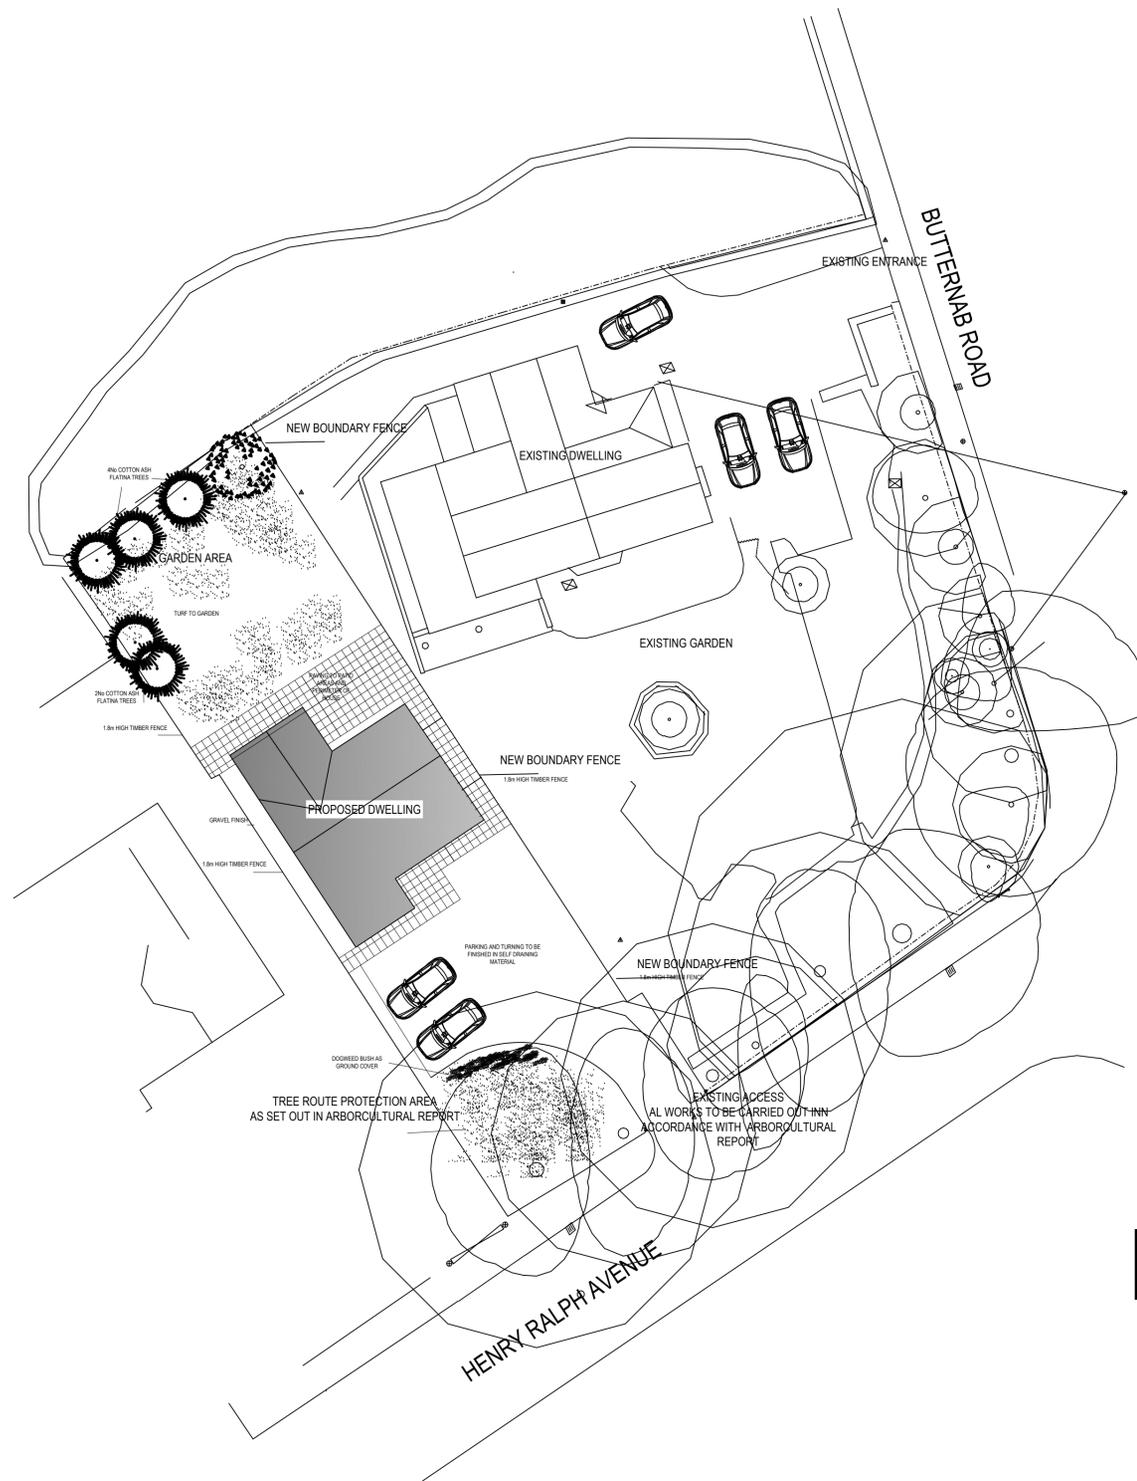

PROPOSED SOFT AND HARD LANDSCAPING SITE PLAN



**NORTHERN
DESIGN
PARTNERSHIP**
Chartered Architects

THE CHAPEL
MILLMOOR ROAD
MELTHAM
HUDDERSFIELD HD9 5JU
TELEPHONE (01484) 854868
FAX (01484) 854969

CLIENT			
MR DALBIR SINGH			
PROJECT			
PROPOSED DWELLING 4 BUTTERNAB ROAD BEAUMONT PARK			
DRAWING TITLE			
PROPOSED SOFT AND HARD LANDSCAPING SITE PLAN			
Rev.	Notes	Date	Drawn
A	PLANNING TREES	09.20	A.D.
B	PLANNING	12.20	A.D.
C	PLANNING	07.21	A.D.
SCALE			
1:200@A1		07.20	A.D.
PROJECT No.	DRAWING No.	Rev.	
2053	02	C	