





PROPOSED FRONT ELEVATION




PROPOSED REAR ELEVATION

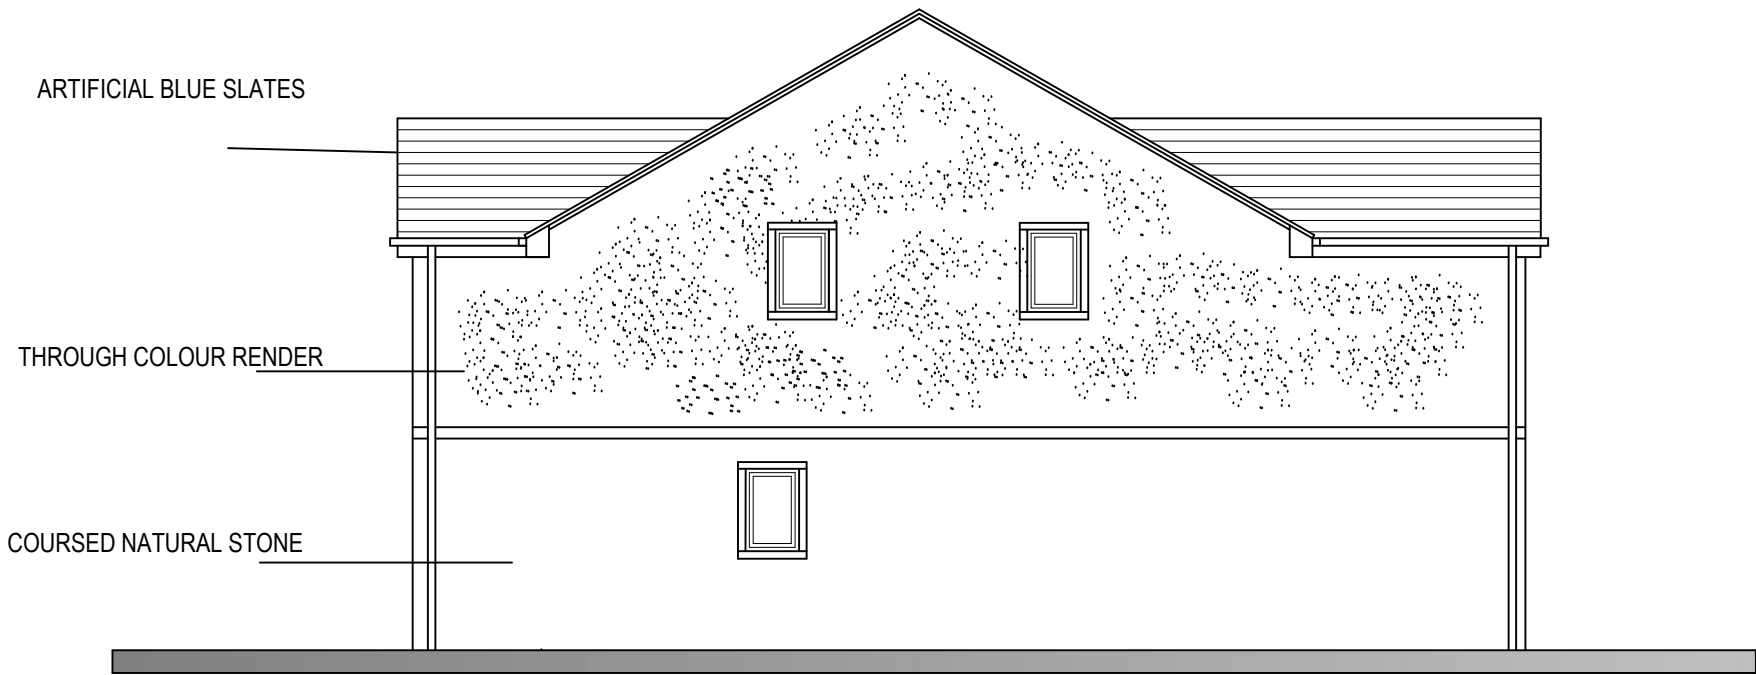


PROPOSED SIDE ELEVATION

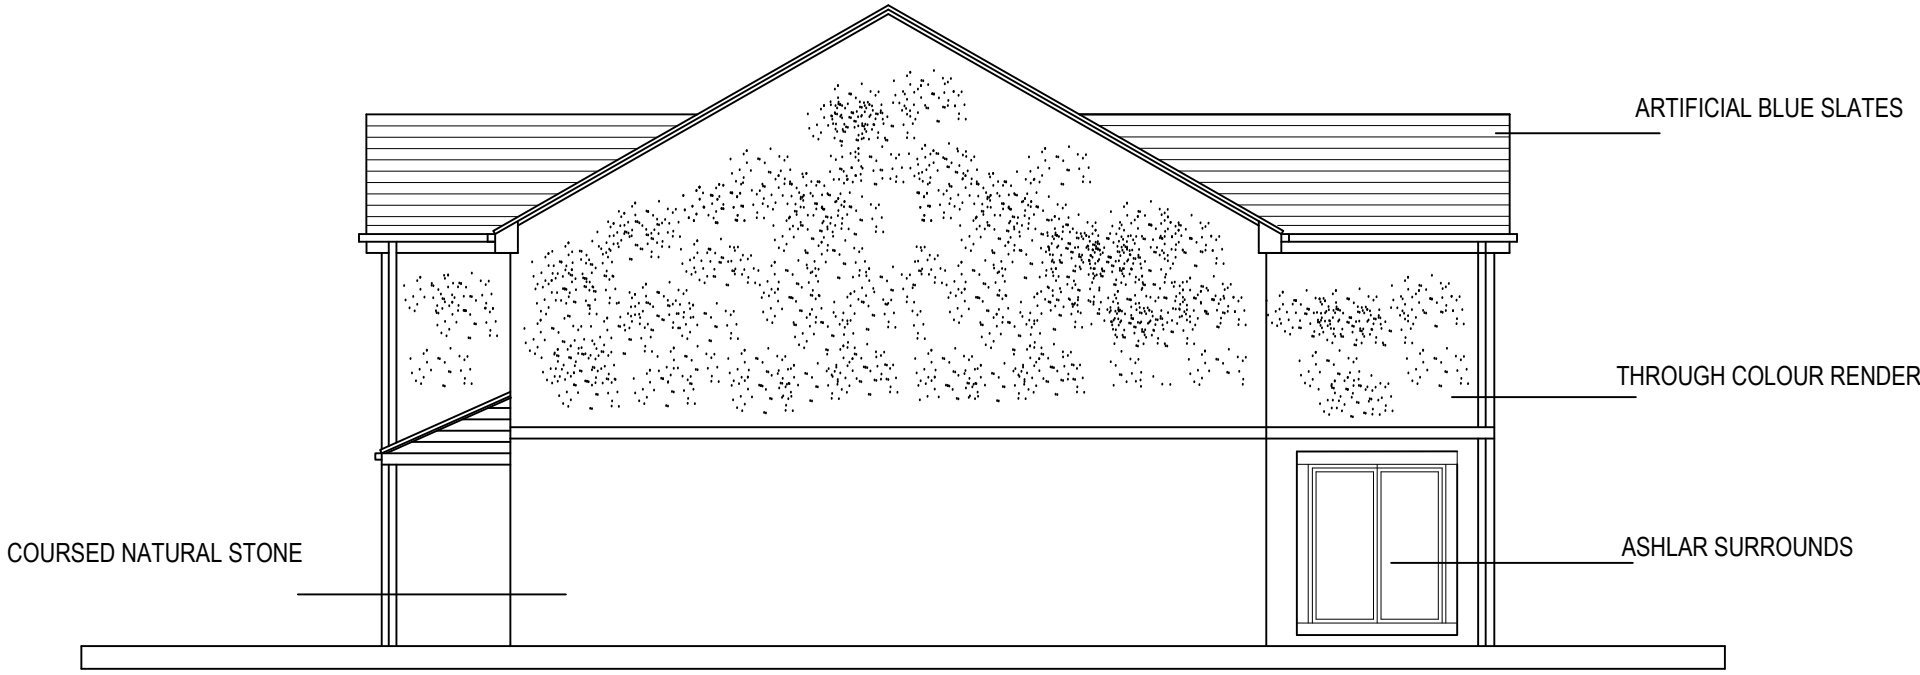

PROPOSED GABLE ELEVATION

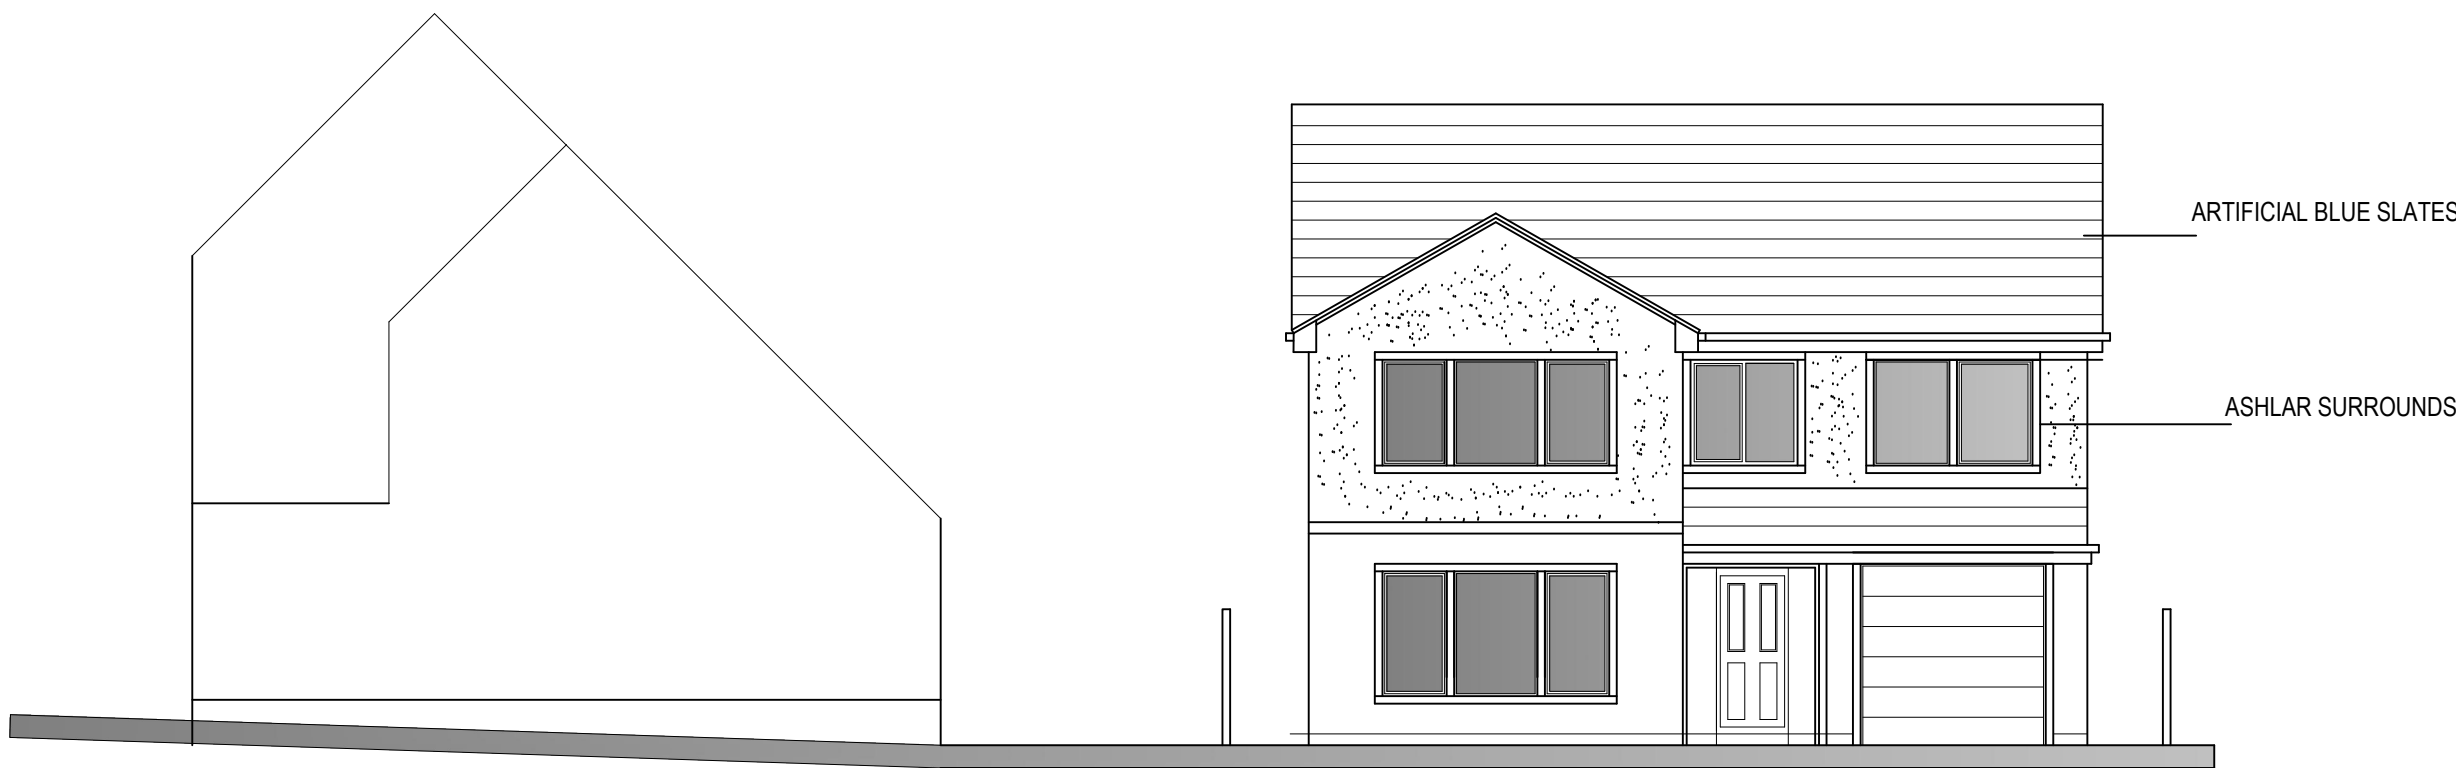

STREET SCENE TO HENRY RALPH AVENUE

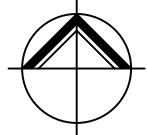

**NORTHERN
DESIGN
PARTNERSHIP**
Chartered Architects

THE CHAPEL
MILLMOOR ROAD
MELTHAM
HUDDERSFIELD HD9 5JU
TELEPHONE (01484) 854848
FAX (01484) 854949

CLIENT

MR DALBIR SINGH

PROJECT

PROPOSED DWELLING
4 BUTTERNAB ROAD
BEAUMONT PARK

DRAWING TITLE

PROPOSED ELEVATIONS
(RESERVED MATTERS
APPLICATION)

Rev.	Notes	Date	Drawn
A	PLANNING	07.21	A.D.
B	PLANNING	11.21	A.D.

SCALE

1:100@A1

01.21

A.D.

PROJECT No.	DRAWING No.	Rev.
2053	07	B