


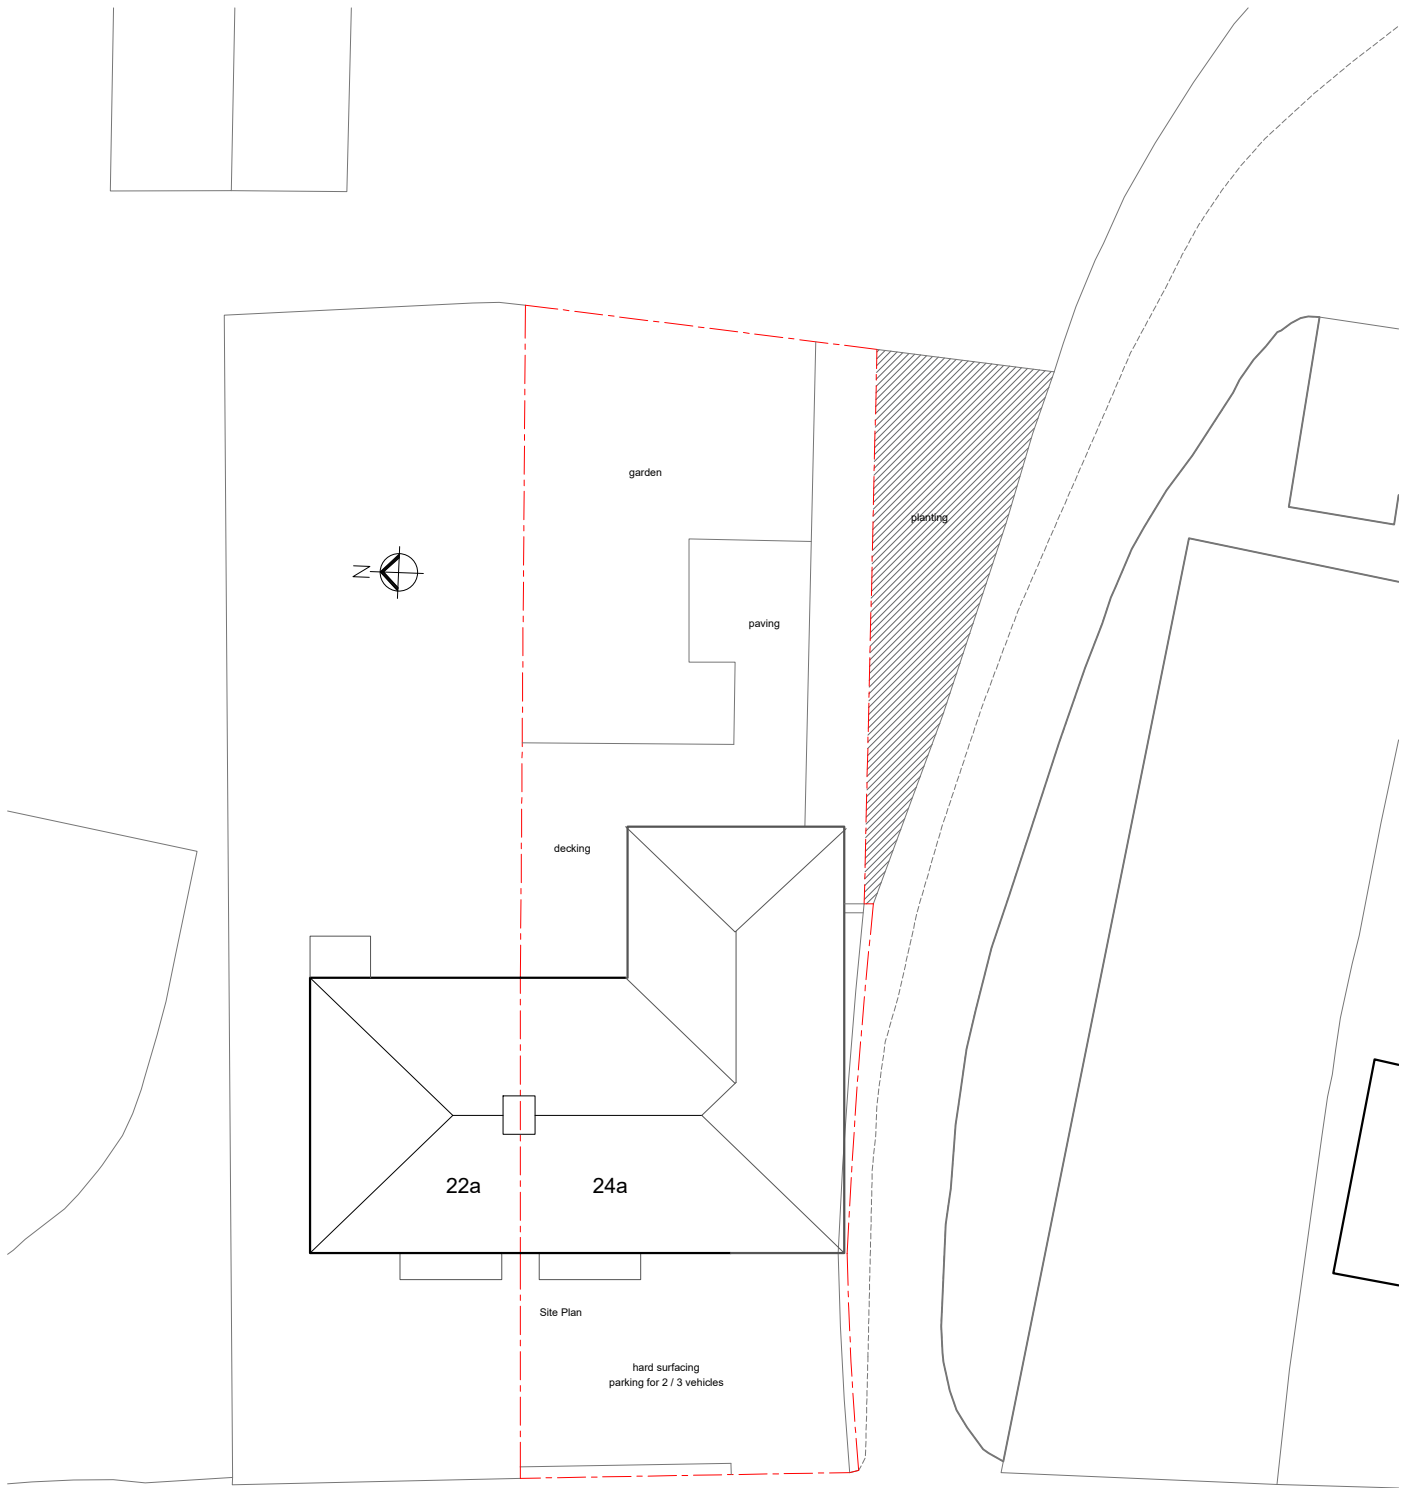

STONEY LANE



Project:	Side and Rear Extension 24a Stoney Lane, Taylor Hill, HD4 6HP	Title:	Proposed Site Plan	Drg No:	SL04.#	Scale:	1:200	Date:	Mar 2021	Status:	Planning
----------	--	--------	--------------------	---------	--------	--------	-------	-------	----------	---------	----------