
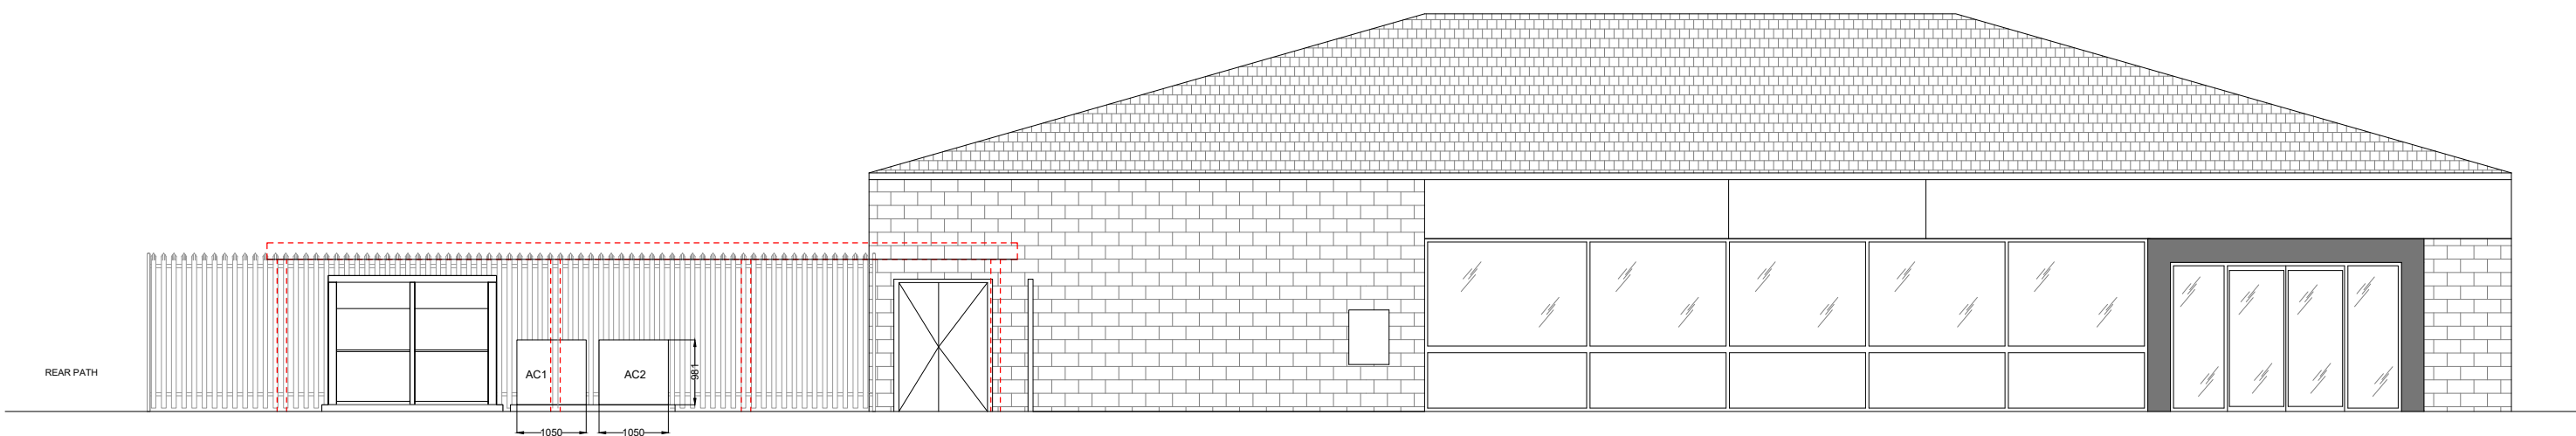



Allow for forming new outdoor storage facility within covered area constructed in blockwork.

1 no. new AC unit to be situated in rear yard, mounted on level concrete base.
See City Engineering drawing CR3 for plant spec.

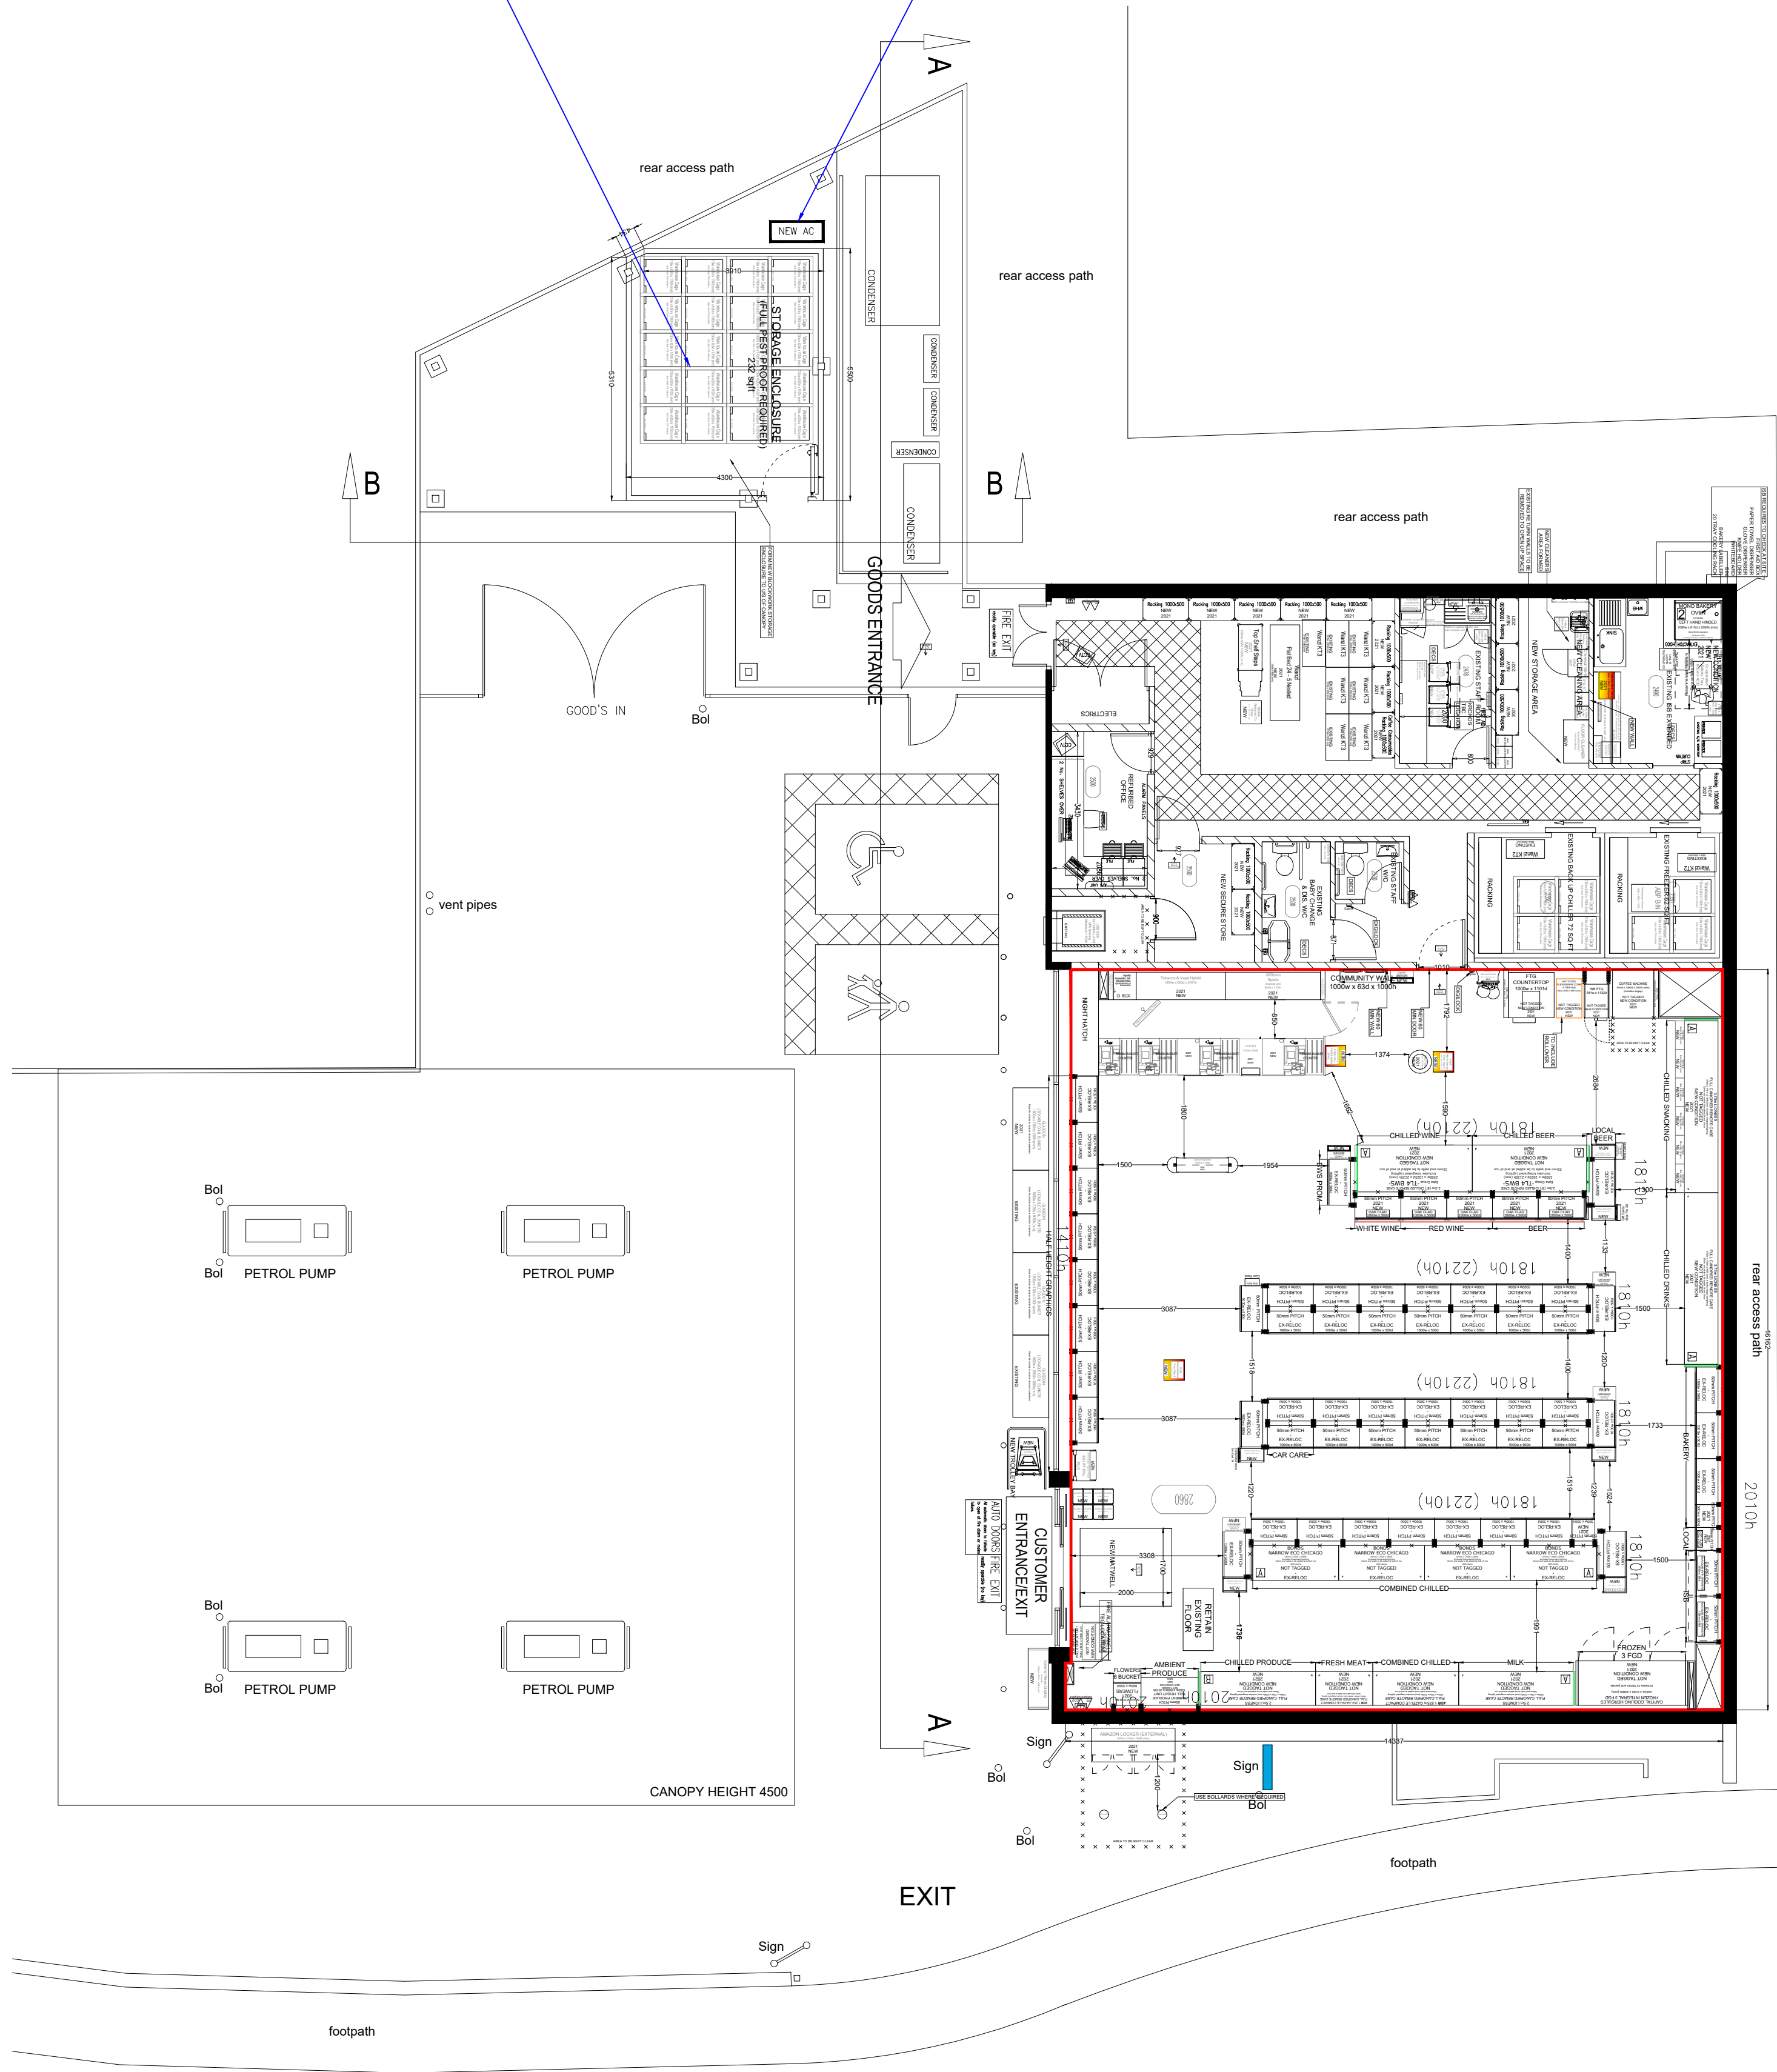

2 PROPOSED FRONT ELEVATION A-A

1:100

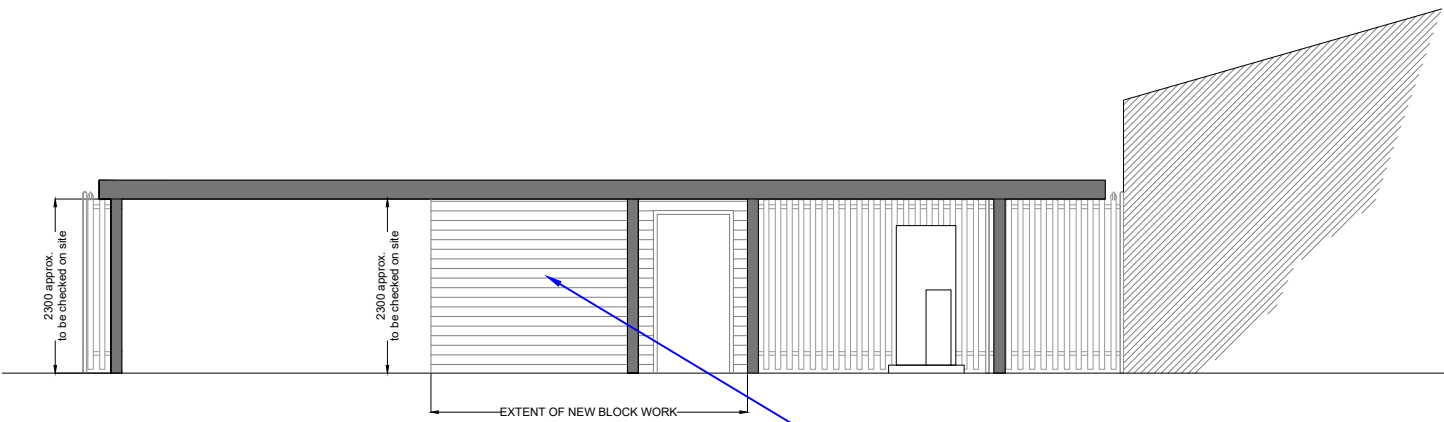

3 PROPOSED SIDE ELEVATION B-B

1:100

Allow for forming new outdoor storage facility within covered area constructed in blockwork.

REV	DATE	DESCRIPTION	DR	CH
-----	------	-------------	----	----

PLANNING ISSUE



LEEDS
The Coach House, Monk Fryston Hall, Monk Fryston, Leeds, LS25 5DU.
T: 01977 681 001 www.damtonb3.com

CLIENT
The Cooperative Group

PROJECT
Food Refit 2021
Petrol Honley

TITLE

Proposed Plan and Elevations

CREATION DATE	SCALE @ A1	DEN	CHK	STATUS
23.03.21	1:100	SN		P

SHEET NO.	REVISION
14566 - DB3 - B01 - 00 - DR - A - 20011	-

PROJECT NO 1 CONSULTANT 1 ZONE 1 LEVEL 1 TYPE 1 ROLE 1 NUMBER
© COPYRIGHT: ALL RIGHTS RESERVED.
THIS DRAWING MUST BE READ IN CONJUNCTION WITH ALL OTHER RELEVANT DRAWINGS AND INFORMATION.
ANY DISCREPANCIES MUST BE REPORTED TO DAMTONB3 IMMEDIATELY.
THIS DRAWING OR INFORMATION MUST NOT BE USED FOR CONSTRUCTION UNLESS EXPRESSLY ISSUED FOR.
DO NOT SCALE FROM THIS DRAWING. WORK ONLY TO THE PRINTED DIMENSIONS.

1 PROPOSED GROUND FLOOR PLAN

1:100