







1 PLAN
Scale: 1:50

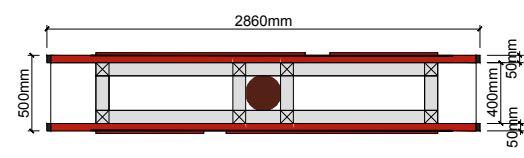

5 SECTION A-A
Scale: 1:50

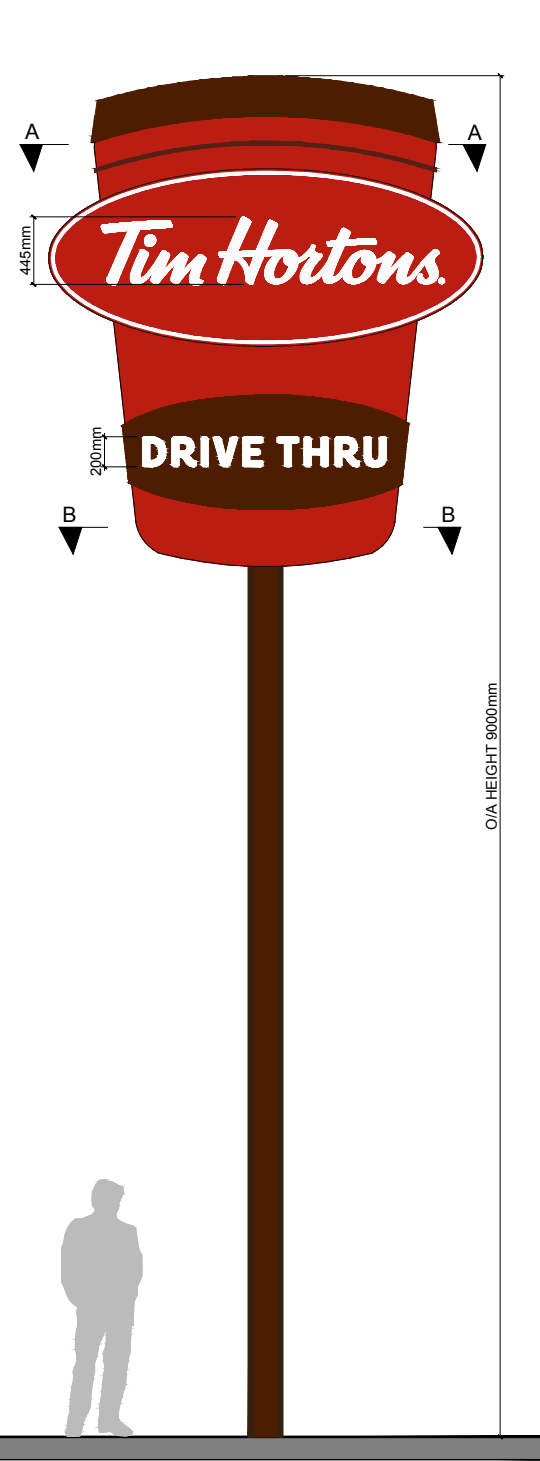


2 FRONT ELEVATION
Scale: 1:50

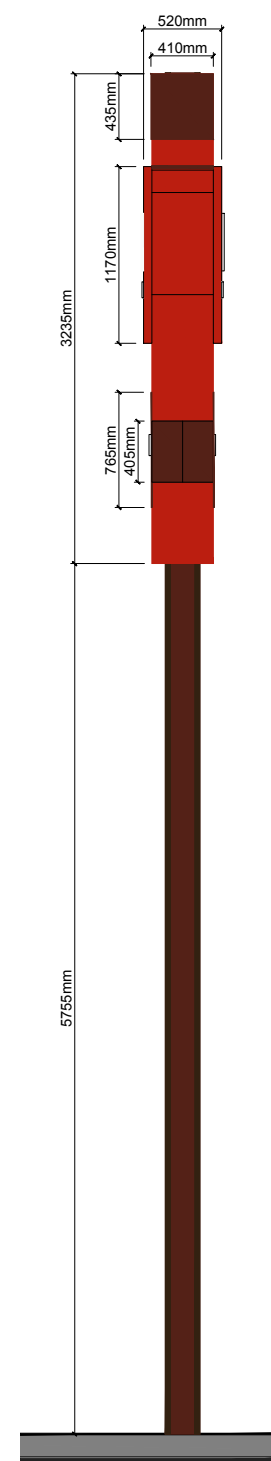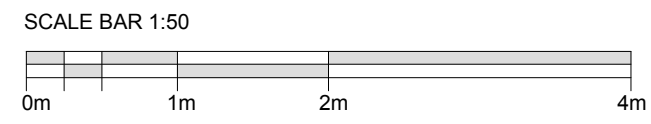

3 SIDE ELEVATION
Scale: 1:50



4 DETAIL 1 - LOGO LOCK UP
Scale: 1:20

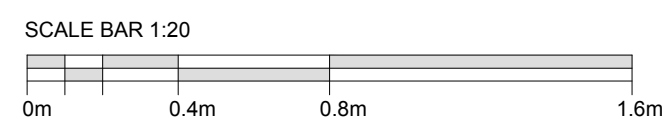

GENERAL NOTES

REQUIRES POWER FOR INTERNAL LIGHTING

LUMINANCE TO BE 500Cd/m2 WITHIN SIGNAGE

CONTRACTOR TO ADVISE ON STRUCTURAL REQUIREMENTS FOR SIGN

ALL POWDER-COATING TO BE AT 60% SHINE

ALUMINIUM CAP, POWDER COATED BROWN TO MATCH RAL 8017.

ALUMINIUM TRIM POWDER-COATED BROWN TO MATCH RAL 8017.

ILLUMINATED PANEL. RED ACRYLIC FRONT FACE TO MATCH PANTONE 186C. INTERNALLY ILLUMINATED.

ALUMINIUM OVAL TRIM AND RETURNS POWDER-COATED RED TO MATCH RAL 3020.

ILLUMINATED WHITE ACRYLIC LETTERS FLUSH WITH RED FASCIA PANEL.

ILLUMINATED PANEL. RED ACRYLIC FRONT FACE TO MATCH PANTONE 186C. INTERNALLY ILLUMINATED.

ILLUMINATED PANEL. RED ACRYLIC FRONT FACE TO MATCH PANTONE 186C. INTERNALLY ILLUMINATED.

ILLUMINATED PUSH THROUGH WHITE ACRYLIC LETTERS FLUSH WITH FRONT FASCIA PANEL.

ALUMINIUM WRAP-AROUND TRIM, POWDER COATED BROWN TO MATCH RAL 8017.

ILLUMINATED PANEL. RED ACRYLIC FRONT FACE TO MATCH PANTONE 186C. INTERNALLY ILLUMINATED.

230mm DIAMETER STRUCTURAL METAL POST APPROX 9m HIGH FINISHED TO MATCH RAL 8017.

TO BE READ IN CONJUNCTION WITH STRUCTURAL BASE DRAWINGS AND CALCULATIONS

IMPORTANT:

1) ALL DIMENSIONS AND SIZES TO BE CHECKED BY THE RELEVANT CONTRACTOR OR SUBCONTRACTOR ON SITE PRIOR TO THE COMMENCEMENT OF WORKS AND ANY DISCREPANCIES REPORTED TO THE DESIGNER.

2) COPYRIGHT: THIS DRAWING IS COPYRIGHT OF BEYOND COMMUNICATIONS LTD AND MUST NOT BE REPRODUCED, ALTERED OR PASSED TO ANY THIRD PARTY WITHOUT PRIOR WRITTEN CONSENT.

SIGNAGE QUANTITIES		
#	NAME	QTY:
DTS 1A	TOTEM	X1
DTS 3A	HEIGHT LIMITER 3.6m	X2
DTS 4	ROTATING LEADER BOARD	X2
DTS 5	ORDER POINT	X2
DTS 6	MENU BOARD	X2
DTS 7	DOUBLE-SIDED BILLBOARD (NON STANDARD)	X1
DTS 8	WAY-FINDING	X1

REV	DATE	DESCRIPTION	NAME
-----	------	-------------	------

Status:

PLANNING

Beyond
LONDON
4a KING STREET STUDIOS, LONDON, W6 0QA
WWW.BEYONDLONDON.COM
TEL: 020 8846 3880

Client:

Tim Hortons.

Project Name:

7330 LEEDS BATLEY

Format:

DRIVE-THRU

Title:

SIGN DTS 1A - TOTEM

Site Address:

CENTRE 27 BUSINESS PARK
GEDLRED ROAD
BATLEY
WF17 9TB

Drawing No:

7330 (ADV) DTS-1A

Rev:

-

Date: 04/03/2021

Scale: 1:20/50 @A3

Drawn by:

MR

Checked:

MC