

GENERAL NOTES

REQUIRES POWER FOR INTERNAL LIGHTING

LUMINANCE TO BE 500Cd/m2 WITHIN SIGNAGE

CONTRACTOR TO ADVISE ON STRUCTURAL REQUIREMENTS FOR SIGN

ALL POWDER-COATING TO BE AT 60% SHINE

- IMPORTANT:
- 1) ALL DIMENSIONS AND SIZES TO BE CHECKED BY THE RELEVANT CONTRACTOR OR SUBCONTRACTOR ON SITE PRIOR TO THE COMMENCEMENT OF WORKS AND ANY DISCREPANCIES REPORTED TO THE DESIGNER.
 - 2) COPYRIGHT: THIS DRAWING IS COPYRIGHT OF BEYOND COMMUNICATIONS LTD AND MUST NOT BE REPRODUCED, ALTERED OR PASSED TO ANY THIRD PARTY WITHOUT PRIOR WRITTEN CONSENT.

SIGNAGE QUANTITIES

#	NAME	QTY:
DTS 1A	TOTEM	X1
DTS 3A	HEIGHT LIMITER 3.6m	X2
DTS 4	ROTATING LEADER BOARD	X2
DTS 5	ORDER POINT	X2
DTS 6	MENU BOARD	X2
DTS 7	DOUBLE-SIDED BILLBOARD (NON STANDARD)	X1
DTS 8	WAY-FINDING	X1

-	1	---	---
---	---	-----	-----

REV	DATE	DESCRIPTION	NAME
-----	------	-------------	------

Status:

PLANNING

Beyond
LONDON
4a KING STREET STUDIOS, LONDON, W6 0QA
WWW.BEYONDLONDON.COM
TEL: 020 8846 3880

Client:

Tim Hortons.

Project Name:
7330 LEEDS BATLEY

Format:
DRIVE-THRU

Title:
DTS 8 - WAYFINDING SIGNS

Site Address:
CENTRE 27 BUSINESS PARK
GEDLRED ROAD
BATLEY
WF17 9TB


Drawing No:
7330 (ADV) DTS-8

Rev:
-


Date: 04/03/2021 Scale: 1:20 @A3

Drawn by:
MR


Checked:
MC

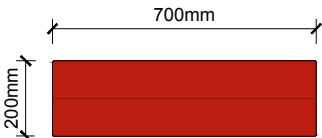

1 PLAN
Scale: 1:20

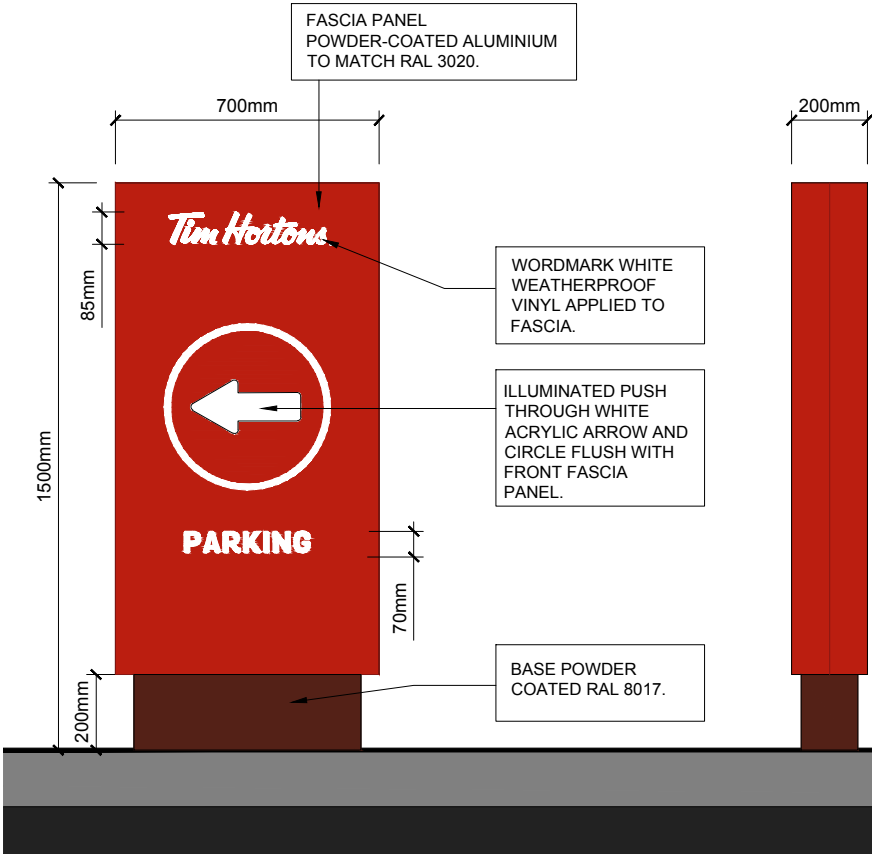

2 FRONT ELEVATION
Scale: 1:20

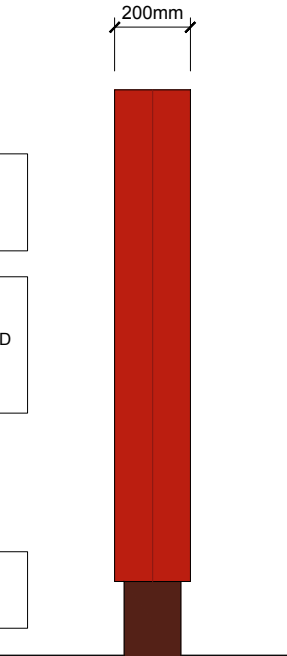

3 SIDE ELEVATION
Scale: 1:20



4 REAR ELEVATION
Scale: 1:20

