




A
ELEV
PROPOSED EAST ELEVATION
SCALE 1:100 @ A1




B
ELEV
PROPOSED SOUTH ELEVATION
SCALE 1:100 @ A1

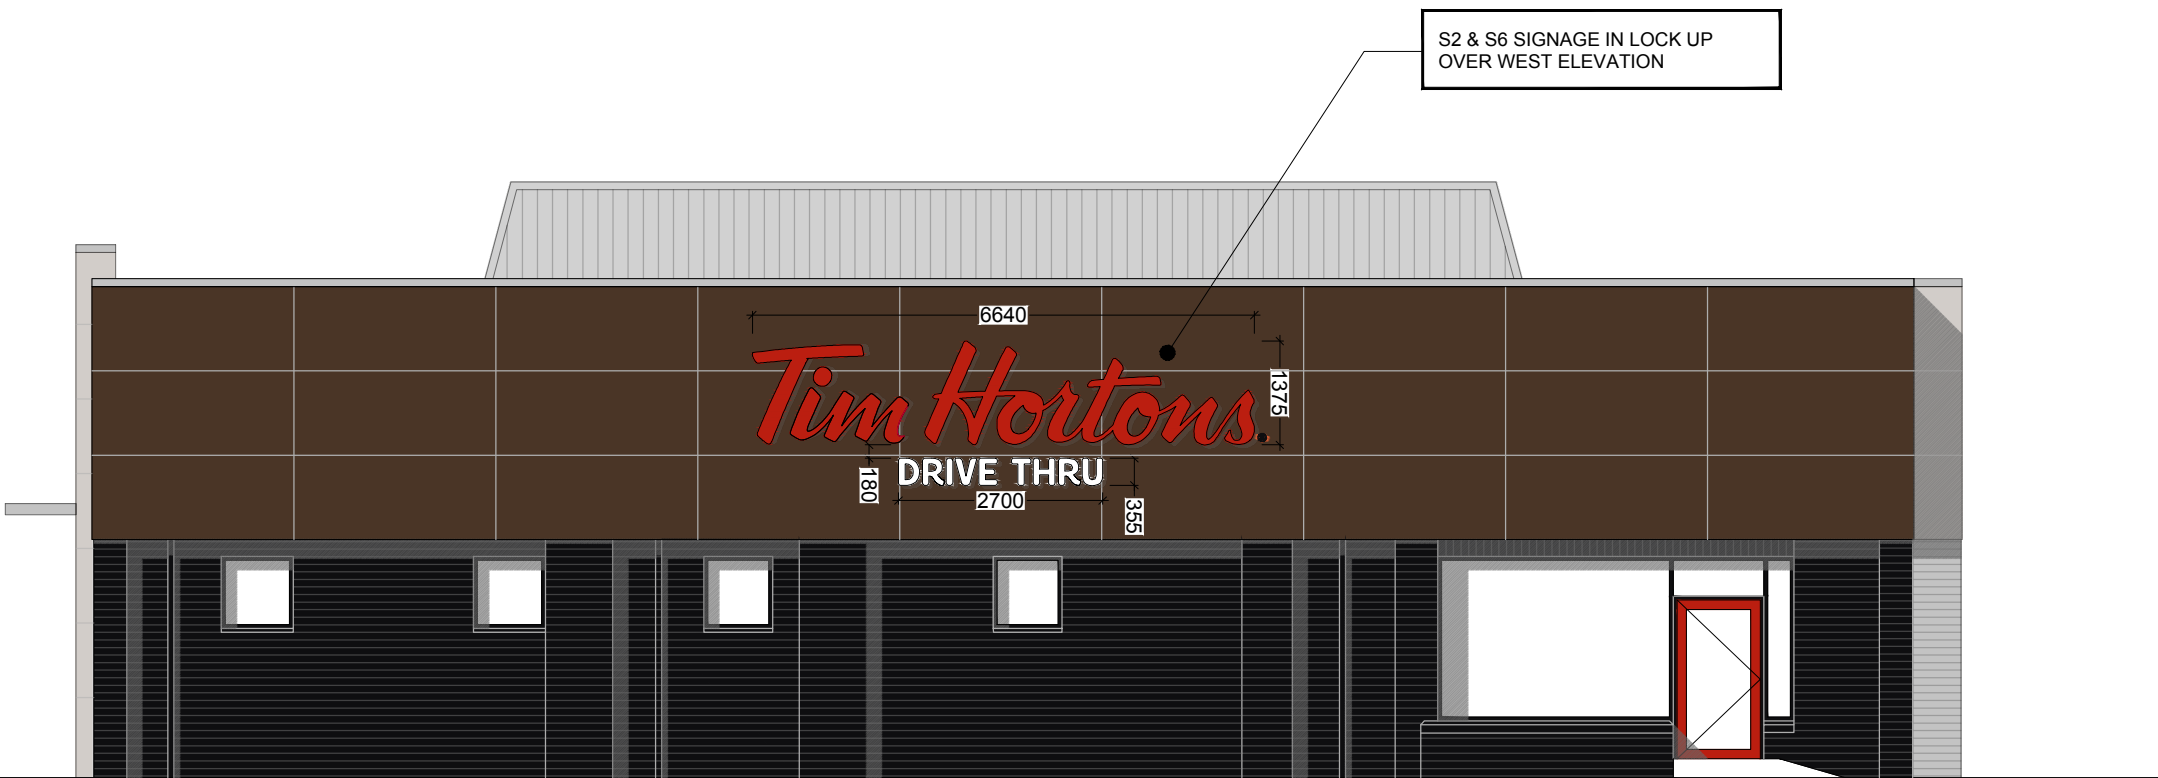

C
ELEV
PROPOSED WEST ELEVATION
SCALE 1:100 @ A1



D
ELEV
PROPOSED NORTH ELEVATION
SCALE 1:100 @ A1

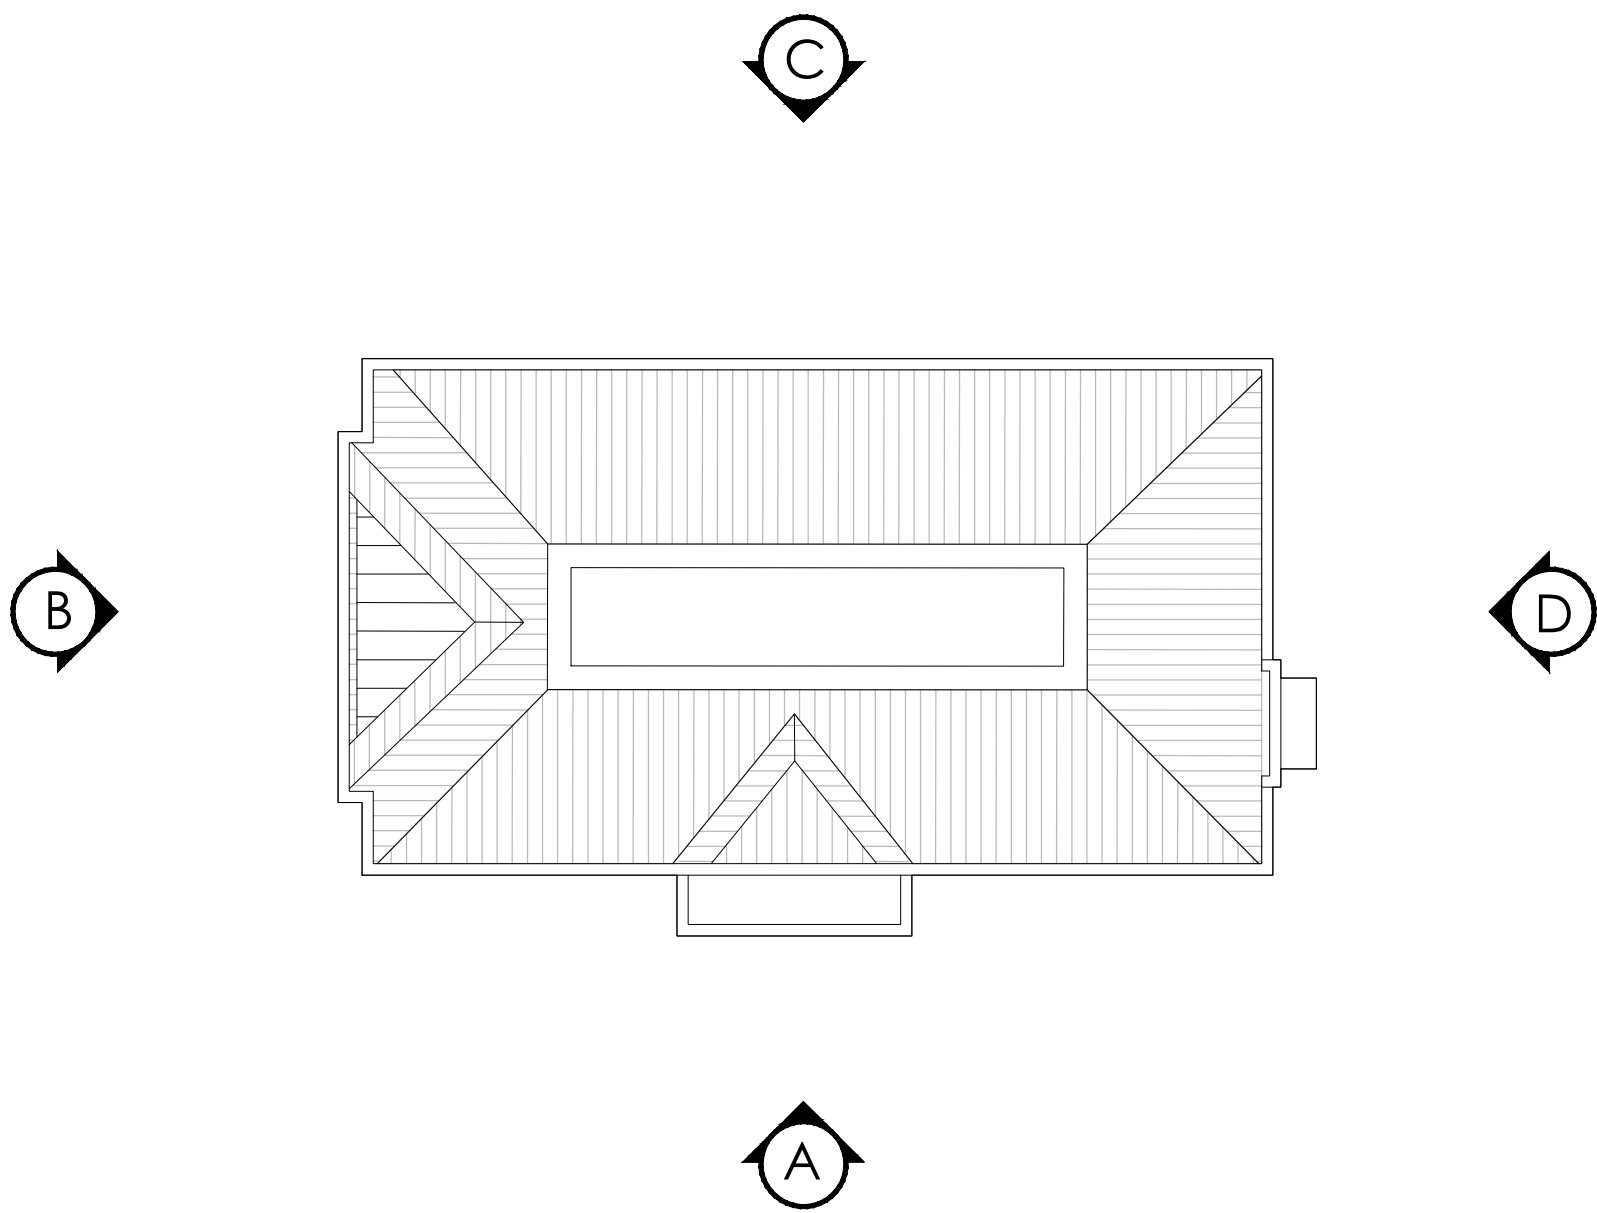

P
PLAN
REFERENCE PLAN
SCALE 1:200 @ A1

SIGN S2	TIM HORTONS DESCRIPTOR SIGN
SIZE	5315mm X 1100mm X 100mm
QUANTITY	2 (ELEVATION A & D)
SPECIFICATION	SIGNAGE MOUNTED ONTO THE FACADE. INTERNALLY ILLUMINATED RED LED LETTERS. ALUMINIUM SIDES & BACK PPC IN GREY PANTONE 401C. RED PLEX CHANNEL LETTER FACES PANTONE 186C RED TRIM CAP.

SIGN S2	TIM HORTONS DESCRIPTOR SIGN
SIZE	6640mm X 1375mm X 100mm
QUANTITY	2 (ELEVATION B & C)
SPECIFICATION	SIGNAGE MOUNTED ONTO THE FACADE. INTERNALLY ILLUMINATED RED LED LETTERS. ALUMINIUM SIDES & BACK PPC IN GREY PANTONE 401C. RED PLEX CHANNEL LETTER FACES PANTONE 186C RED TRIM CAP.


SIGN S3	STACKED DRIVE THRU LETTERING
SIZE	1310mm X 860mm X 100mm
QUANTITY	1 (ELEVATION D)
SPECIFICATION	3D INTERNALLY ILLUMINATED RED OPAL ACRYLIC LETTERS. BUILT UP BLACK RETURNS TO MATCH RAL 9003 60% GLOSS. ALL POWER CABLES/CONDUIT TO BE CONCEALED.

SIGN S4	TIM HORTONS CANADIAN LEAF
SIZE	1900mm X 1840mm X 100mm
QUANTITY	1 (ELEVATION D)
SPECIFICATION	WALL MOUNTED. ALUMINIUM 'MAPLE LEAF' TRAY SIGN FINISHED IN RED TO MATCH RAL 3020 WITH BACK-LIT 'HALO' EFFECT LED ILLUMINATION. LED INTERNALLY ILLUMINATED WHITE LETTERING ONLY, (RED LEAF NOT ILLUMINATED).

SIGN S5	DRIVE THRU LETTERING
SIZE	2160mm X 285mm X 100mm
QUANTITY	1 (ELEVATION A)
SPECIFICATION	3D INTERNALLY ILLUMINATED WHITE OPAL ACRYLIC LETTERS. BUILT UP BLACK RETURNS TO MATCH RAL 9003 60% GLOSS. ALL POWER CABLES/CONDUIT TO BE CONCEALED.

SIGN S6	DRIVE THRU LETTERING
SIZE	2700mm X 355mm X 100mm
QUANTITY	2 (ELEVATION B & C)
SPECIFICATION	3D INTERNALLY ILLUMINATED WHITE OPAL ACRYLIC LETTERS. BUILT UP BLACK RETURNS TO MATCH RAL 9003 60% GLOSS. ALL POWER CABLES/CONDUIT TO BE CONCEALED.

NOTES:
ALL WALL MOUNTED SIGNAGE TO HAVE CONCEALED POWER CONNECTIONS OR CONDUIT. ONLY THE SIGNAGE LETTERING SHOULD BE VISIBLE ON THE FACADE.

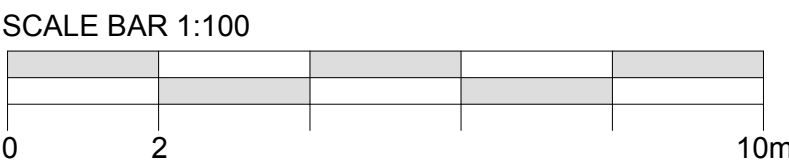

IMPORTANT:
ONLY SCALE FOR PLANNING PURPOSES.
ALL DIMENSIONS SHOWN ARE FOR REFERENCE ONLY, AND SHOULD BE VERIFIED ON SITE BY THE PRINCIPLE CONTRACTOR.
COPYRIGHT:
THIS DRAWING AND THE DETAILS HEREIN ARE THE COPYRIGHT OF BEYOND COMMUNICATIONS LTD AND MUST NOT BE REPRODUCED, ALTERED OR PASSED TO ANY THIRD PARTY WITHOUT PRIOR WRITTEN CONSENT.
THE CONTRACTOR TO ADVISE ON ALL DETAILS AND ENSURE STABILITY AND STRENGTH OF CONSTRUCTION. THE CONTRACTOR TO PROVIDE SETTING OUT AND ROD DRAWINGS FOR APPROVAL PRIOR TO CONSTRUCTION.
THE CONTRACTOR TO CHECK ALL DIMENSIONS ON SITE AND RELATE TO THESE DRAWINGS. THE CONTRACTOR TO REPORT ANY DISCREPANCIES TO DESIGNERS PRIOR TO CONSTRUCTION.
ALL SERVICES TO LOCAL AUTHORITIES, BCO AND ENVIRONMENTAL HEALTH REQUIREMENTS, AND TO SERVICE ENGINEERS DETAILS. ALL STRUCTURE TO STRUCTURAL ENGINEERS DETAILS AND LOCAL AUTHORITIES AND BCO REQUIREMENTS.
ALL CONSTRUCTION AND MATERIALS TO COMPLY WITH CURRENT BUILDING AND FIRE REGULATIONS.
THE CONTRACTOR SHALL COMPLY WITH THE CONSTRUCTION REGULATIONS, FIRE PRECAUTIONS, CODE OF PRACTICE FOR THE PREVENTION OF FIRES ON CONSTRUCTION SITES AND BUILDINGS UNDERGOING REPAIR/REPAIRMENT, HEALTH & SAFETY AT WORK REGULATIONS 1974.
CODE OF WELFARE CONDITIONS AS OUTLINED IN THE NATIONAL WORKING RULE AGREEMENT FOR THE BUILDING INDUSTRY AND ANY STATUTORY RULES AND ORDERS RELATING TO THE PROVISION AND MAINTENANCE OF WELFARE AND SAFETY MEASURES AND AMENITIES FOR ALL WORK PEOPLE EMPLOYED ON SITE.
CONTRACTOR TO ENSURE, WHERE APPLICABLE, THAT ALL LANDLORDS GUIDELINE REQUIREMENTS ARE MET.
WHERE DRAWING HAVE BEEN ISSUED AS DXF, DWG OR OTHER ELECTRONIC MEANS, THE DESIGNERS CANNOT BE HELD RESPONSIBLE FOR THE ACCURACY OF THE DATA WITHIN YOUR CAD SYSTEM AFTER TRANSFORMATION. THE RECIPIENT IS ADVISED TO USE THE TRANSLATED DATA ONLY AS BACKGROUND FOR DRAWING PURPOSES.

XX/XX/XXXX		XX	
REV	DATE	DESCRIPTION	NAME
Status: PLANNING			
Beyond LONDON 4a KING STREET STUDIOS, LONDON, W6 0QA WWW.BEYONDLONDON.COM TEL: 020 8846 3880			
Client: Tim Hortons.			
Project Name: LEEDS BATLEY			
Format: NON-STANDARD DRIVE-THRU			
Title: PROPOSED ELEVATIONS (ADVERTS)			
Site Address: CENTRE 27 BUSINESS PARK GELDERD ROAD BATLEY WF17 9TB			
Drawing No: 7330-PS-01.7		Rev: -	
Date: 04/03/2021		Scale: 1:100 @A1	
Drawn by: MR		Checked: MC	