




A
ELEV
PROPOSED FRONT ELEVATION
SCALE 1:50 @ A3

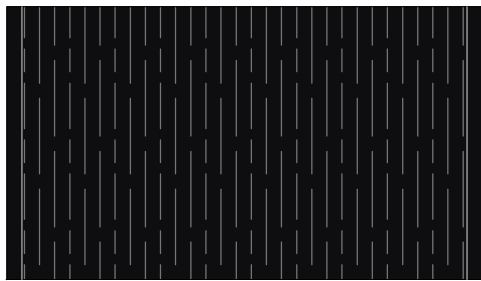

A
ELEV
PROPOSED LEFT ELEVATION
SCALE 1:50 @ A3

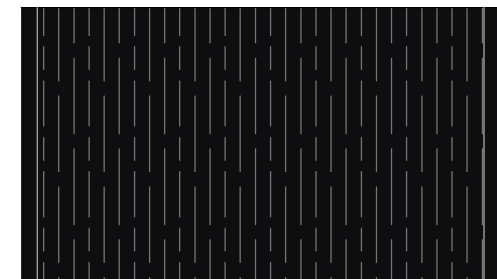


A
ELEV
PROPOSED REAR ELEVATION
SCALE 1:50 @ A3

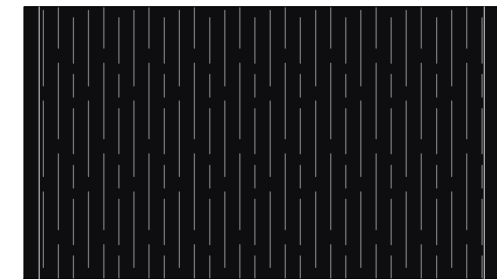


A
ELEV
PROPOSED RIGHT ELEVATION
SCALE 1:50 @ A3

TIMBER FENCE
1800mm HIGH CLOSE BOARDED
TIMBER FENCE PAINTED BLACK

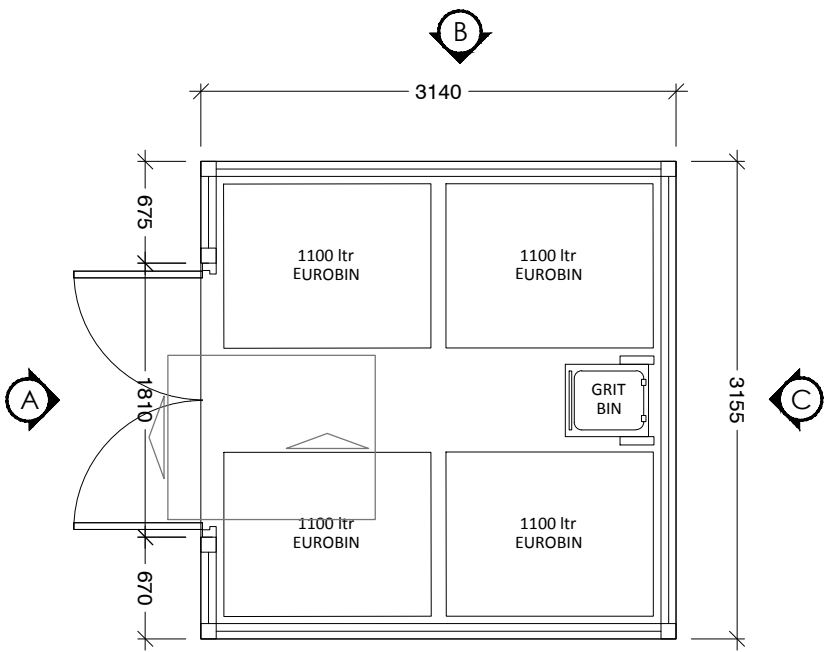

A
ELEV
PROPOSED PLAN
SCALE 1:50 @ A3

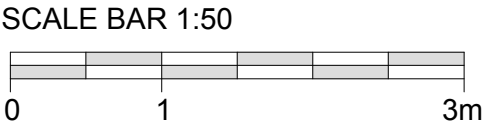

- IMPORTANT:
- 1) ALL DIMENSIONS AND SIZES TO BE CHECKED BY THE RELEVANT CONTRACTOR OR SUBCONTRACTOR ON SITE PRIOR TO THE COMMENCEMENT OF WORKS AND ANY DISCREPANCIES REPORTED TO THE DESIGNER.
 - 2) COPYRIGHT: THIS DRAWING IS COPYRIGHT OF BEYOND COMMUNICATIONS LTD AND MUST NOT BE REPRODUCED, ALTERED OR PASSED TO ANY THIRD PARTY WITHOUT PRIOR WRITTEN CONSENT.

REV	DATE	DESCRIPTION	NAME
-	xxxx/xx/xx	-	xx

Status:
PLANNING

Beyond
LONDON
4a KING STREET STUDIOS, LONDON, W6 0QA
WWW.BEYONDLONDON.COM
TEL: 020 8846 3880

Client:
Tim Hortons.

Project Name:
LEEDS BATLEY

Format:
NON-STANDARD DRIVE-THRU

Title:
PROPOSED BIN STORE

Site Address:
**CENTRE 27 BUSINESS PARK
GELDERD ROAD
BATLEY
WF17 9TB**

Drawing No:
7330-PL-01.9

Rev:
-

Date: **04/03/2021** Scale: **1:50** @**A3**

Drawn by:
MC

Checked:
DB