

GENERAL NOTES


REQUIRES POWER FOR INTERNAL LIGHTING
LUMINANCE TO BE 500cd/m2 WITHIN SIGNAGE
CONTRACTOR TO ADVISE ON STRUCTURAL
REQUIREMENTS FOR SIGN
ALL POWDER-COATING TO BE AT 60% SHINE

- IMPORTANT:**
- ALL DIMENSIONS AND SIZES TO BE CHECKED BY THE RELEVANT CONTRACTOR OR SUBCONTRACTOR ON SITE PRIOR TO THE COMMENCEMENT OF WORK. ANY DISCREPANCIES MUST BE REPORTED TO THE DESIGNER.
 - COPYRIGHT: THIS DRAWING IS COPYRIGHT © OF BEYOND COMMUNICATIONS LTD AND MUST NOT BE REPRODUCED OR PASSED TO ANY THIRD PARTY WITHOUT PRIOR WRITTEN CONSENT.


SIGNAGE QUANTITIES

#	NAME	QTY:
DTS 1A	TOTEM	X1
DTS 3A	HEIGHT LIMITER 3.6m	X2
DTS 4	ROTATING LADDER BOARD	X2
DTS 5	ORDER POINT	X2
DTS 6	MENU BOARD	X2
DTS 7	DOUBLE SIDED BILLBOARD (NON-STANDARD)	X1
DTS 8	WAY-FINDING	X1

1 PLAN
Scale: 1:20

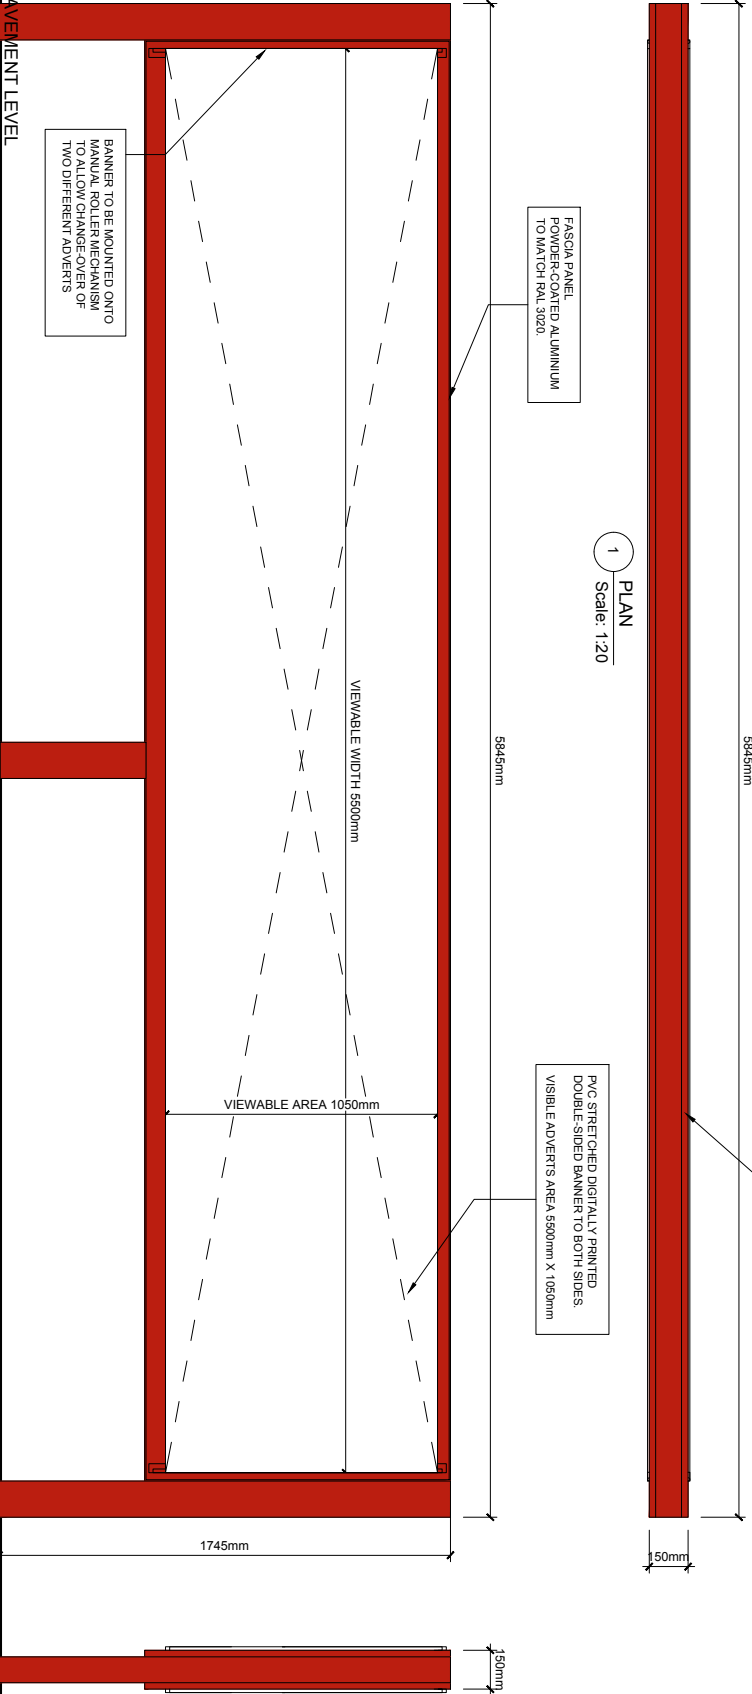

2 FRONT AND REAR ELEVATION (COLOUR)
Scale: 1:20

 

3 SIDE ELEVATION (COLOUR)
Scale: 1:20

PLANNING

REF	DATE	DESCRIPTION	NAME
A	16/03/2021	VISIBLE ADVERTISE AREA AMENDED	MC

Status:

Beyond
LONDON
4a KINGS STREET STUDIOS, LONDON W6 0QA
WWW.BEYONDLONDON.COM
TEL: 020 8946 8890

Client:

Tim Hortons

Project Name:
7390 LEEDS BATLEY

Format:
DRIVE-THRU

Title:
DTS 7 - DOUBLE-SIDED BILLBOARD

Site Address:
CENTRE 27 BUSINESS PARK
GEJURED ROAD
BATLEY
WF17 9TB

Drawing No:	Rev:
7390 (ADV) DTS-7	A
Date: 04/03/2021	Scale: 1:20 @A3
Drawn by: MR	Checked: MC