



ILLUMINATED

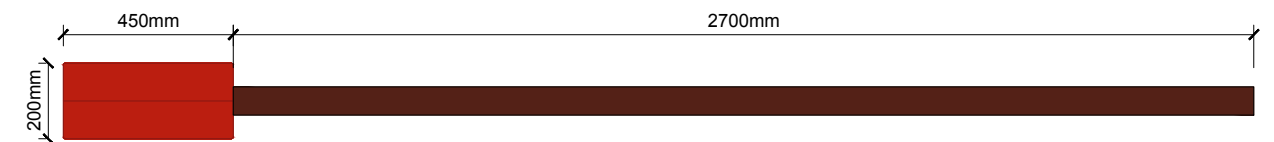

1 PLAN
Scale: 1:20

 

GENERAL NOTES

REQUIRES POWER FOR INTERNAL LIGHTING

LUMINANCE TO BE 500Cd/m2 WITHIN SIGNAGE


CONTRACTOR TO ADVISE ON STRUCTURAL REQUIREMENTS FOR SIGN

ALL POWDER-COATING TO BE AT 60% SHINE


IMPORTANT:

1) ALL DIMENSIONS AND SIZES TO BE CHECKED BY THE RELEVANT CONTRACTOR OR SUBCONTRACTOR ON SITE PRIOR TO THE COMMENCEMENT OF WORKS AND ANY DISCREPANCIES REPORTED TO THE DESIGNER.


2) COPYRIGHT: THIS DRAWING IS COPYRIGHT OF BEYOND COMMUNICATIONS LTD AND MUST NOT BE REPRODUCED, ALTERED OR PASSED TO ANY THIRD PARTY WITHOUT PRIOR WRITTEN CONSENT.

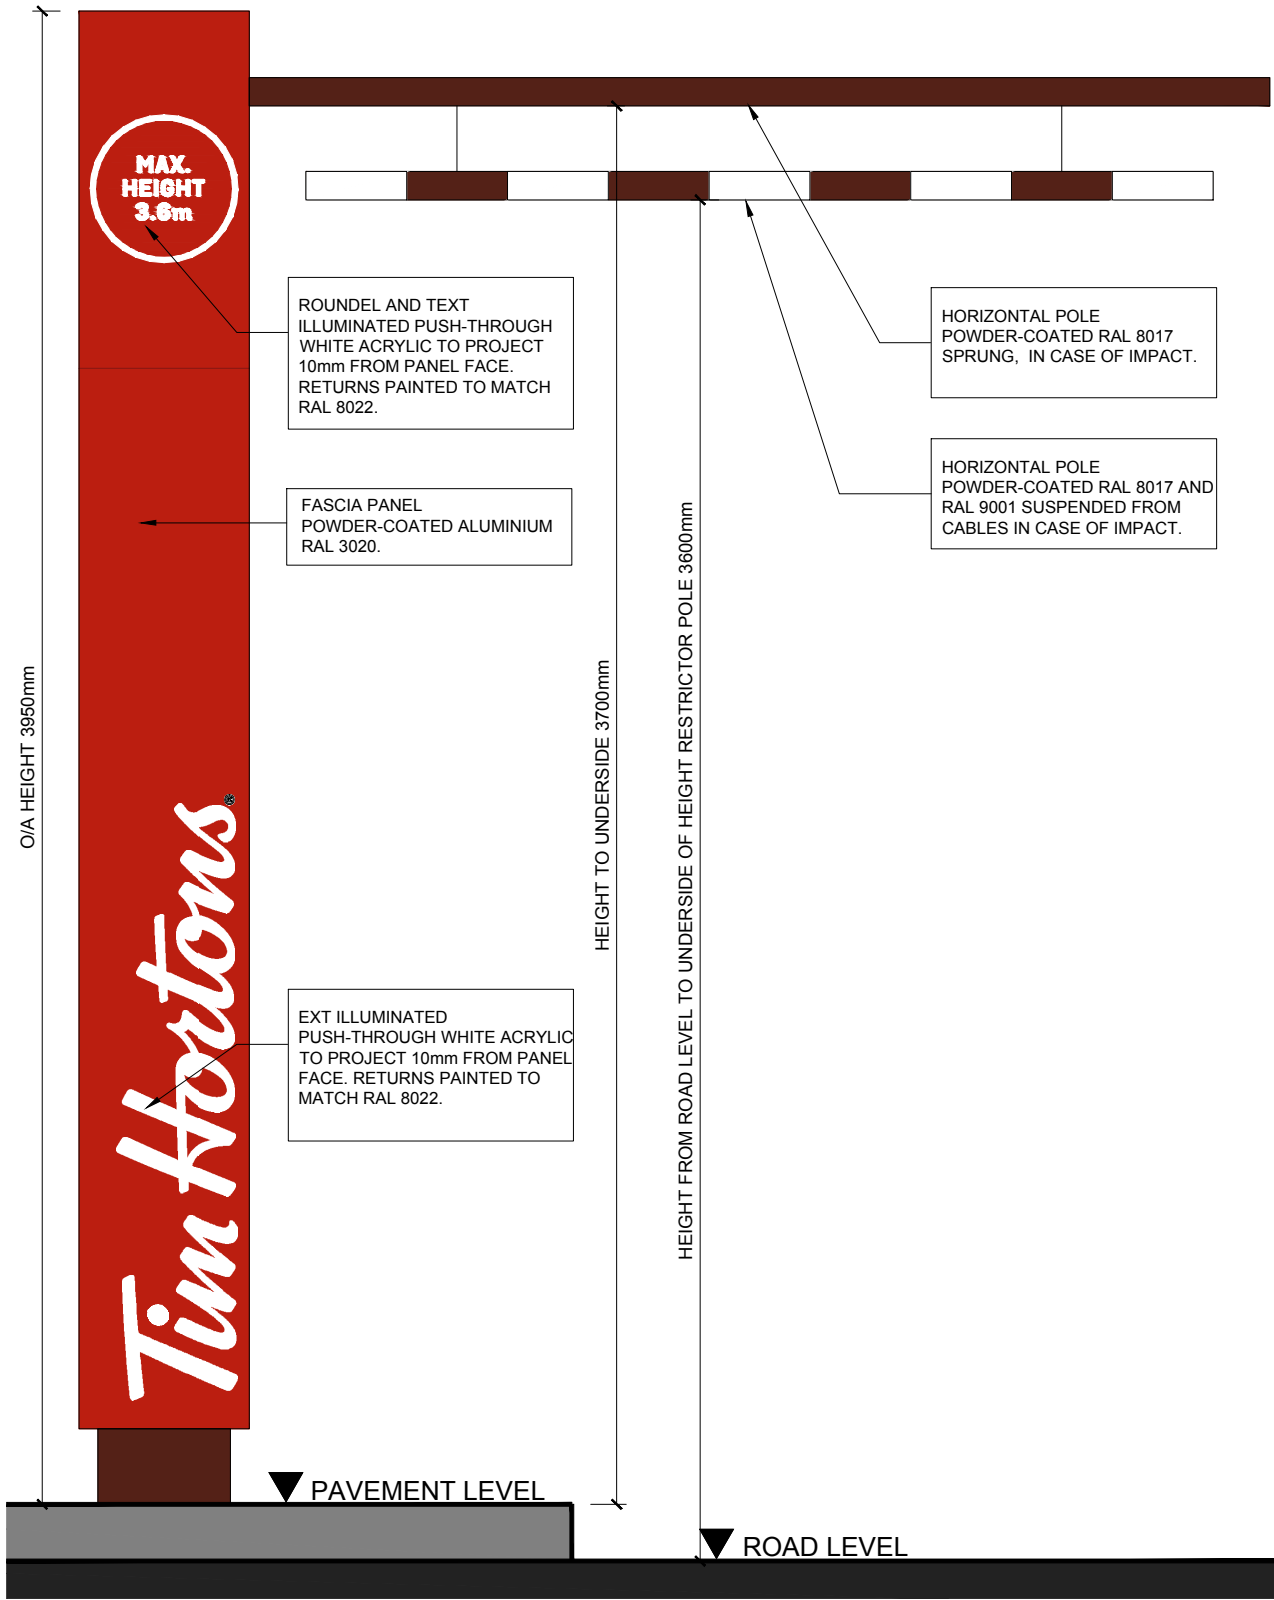

2 FRONT ELEVATION
Scale: 1:20

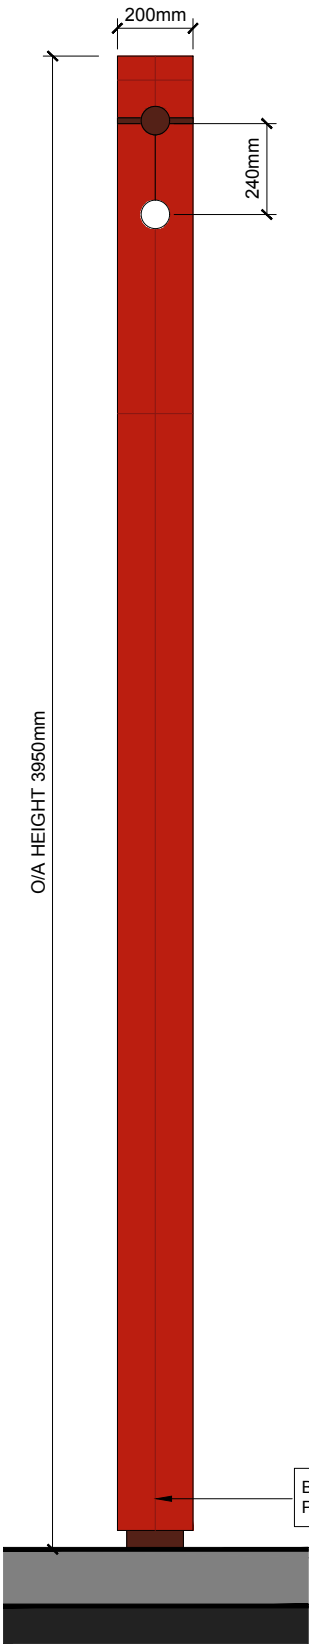

3 SIDE ELEVATION
Scale: 1:20

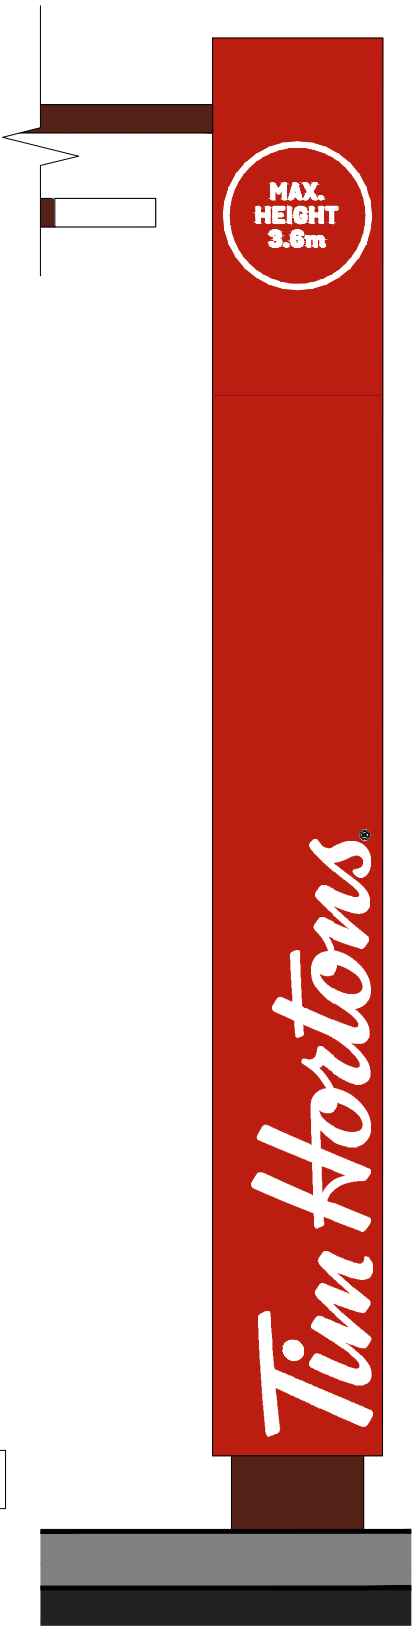

4 REAR ELEVATION
Scale: 1:20

SIGNAGE QUANTITIES

#	NAME	QTY:
DTS 1A	TOTEM	X1
DTS 3A	HEIGHT LIMITER 3.6m	X2
DTS 4	ROTATING LEADER BOARD	X2
DTS 5	ORDER POINT	X2
DTS 6	MENU BOARD	X2
DTS 7	DOUBLE-SIDED BILLBOARD (NON STANDARD)	X1
DTS 8	WAY-FINDING	X1

REV	DATE	DESCRIPTION	NAME
Status:			
PLANNING			
 4a KING STREET STUDIOS, LONDON, W6 0QA WWW.BEYONDLONDON.COM TEL: 020 8846 3880			
Client:			
Project Name:			
7330 LEEDS BATLEY			
Format:			
DRIVE-THRU			
Title:			
DTS 3A - HEIGHT LIMITER 3.6m			
Site Address:			
CENTRE 27 BUSINESS PARK GEDLRED ROAD BATLEY WF17 9TB			
Drawing No:			Rev:
7330 (ADV) DTS-3A			-
Date: 04/03/2021		Scale: 1:20	@A3
Drawn by:		Checked:	
MR		MC	