



This drawing must be checked & approved by building control & structural engineer before any works on site commence. This is to ensure the building is in line with building regulations & other approved documents. This drawing has been prepared by a designer only & not a qualified structural engineer. Therefore, the designer cannot be held liable for the completion & specification of these works proposed.

The drawing is the property of the named client below.

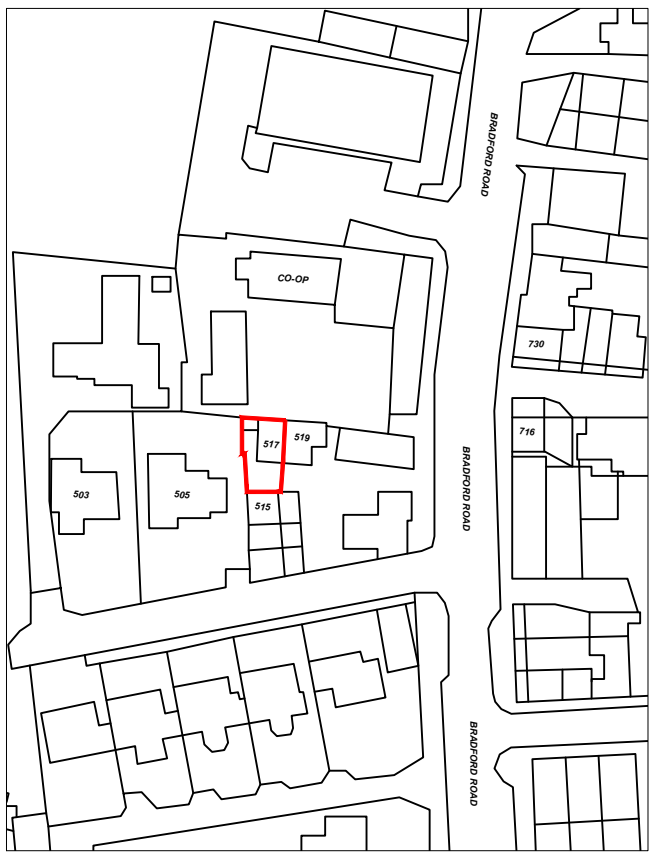


LOCATION PLAN
1:1250

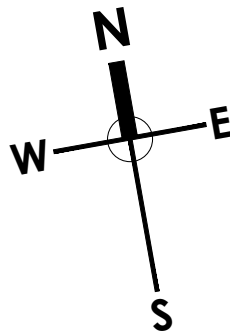


EXISTING FRONT ELEVATION
SCALE 1:50

EXISTING SIDE ELEVATION
SCALE 1:50

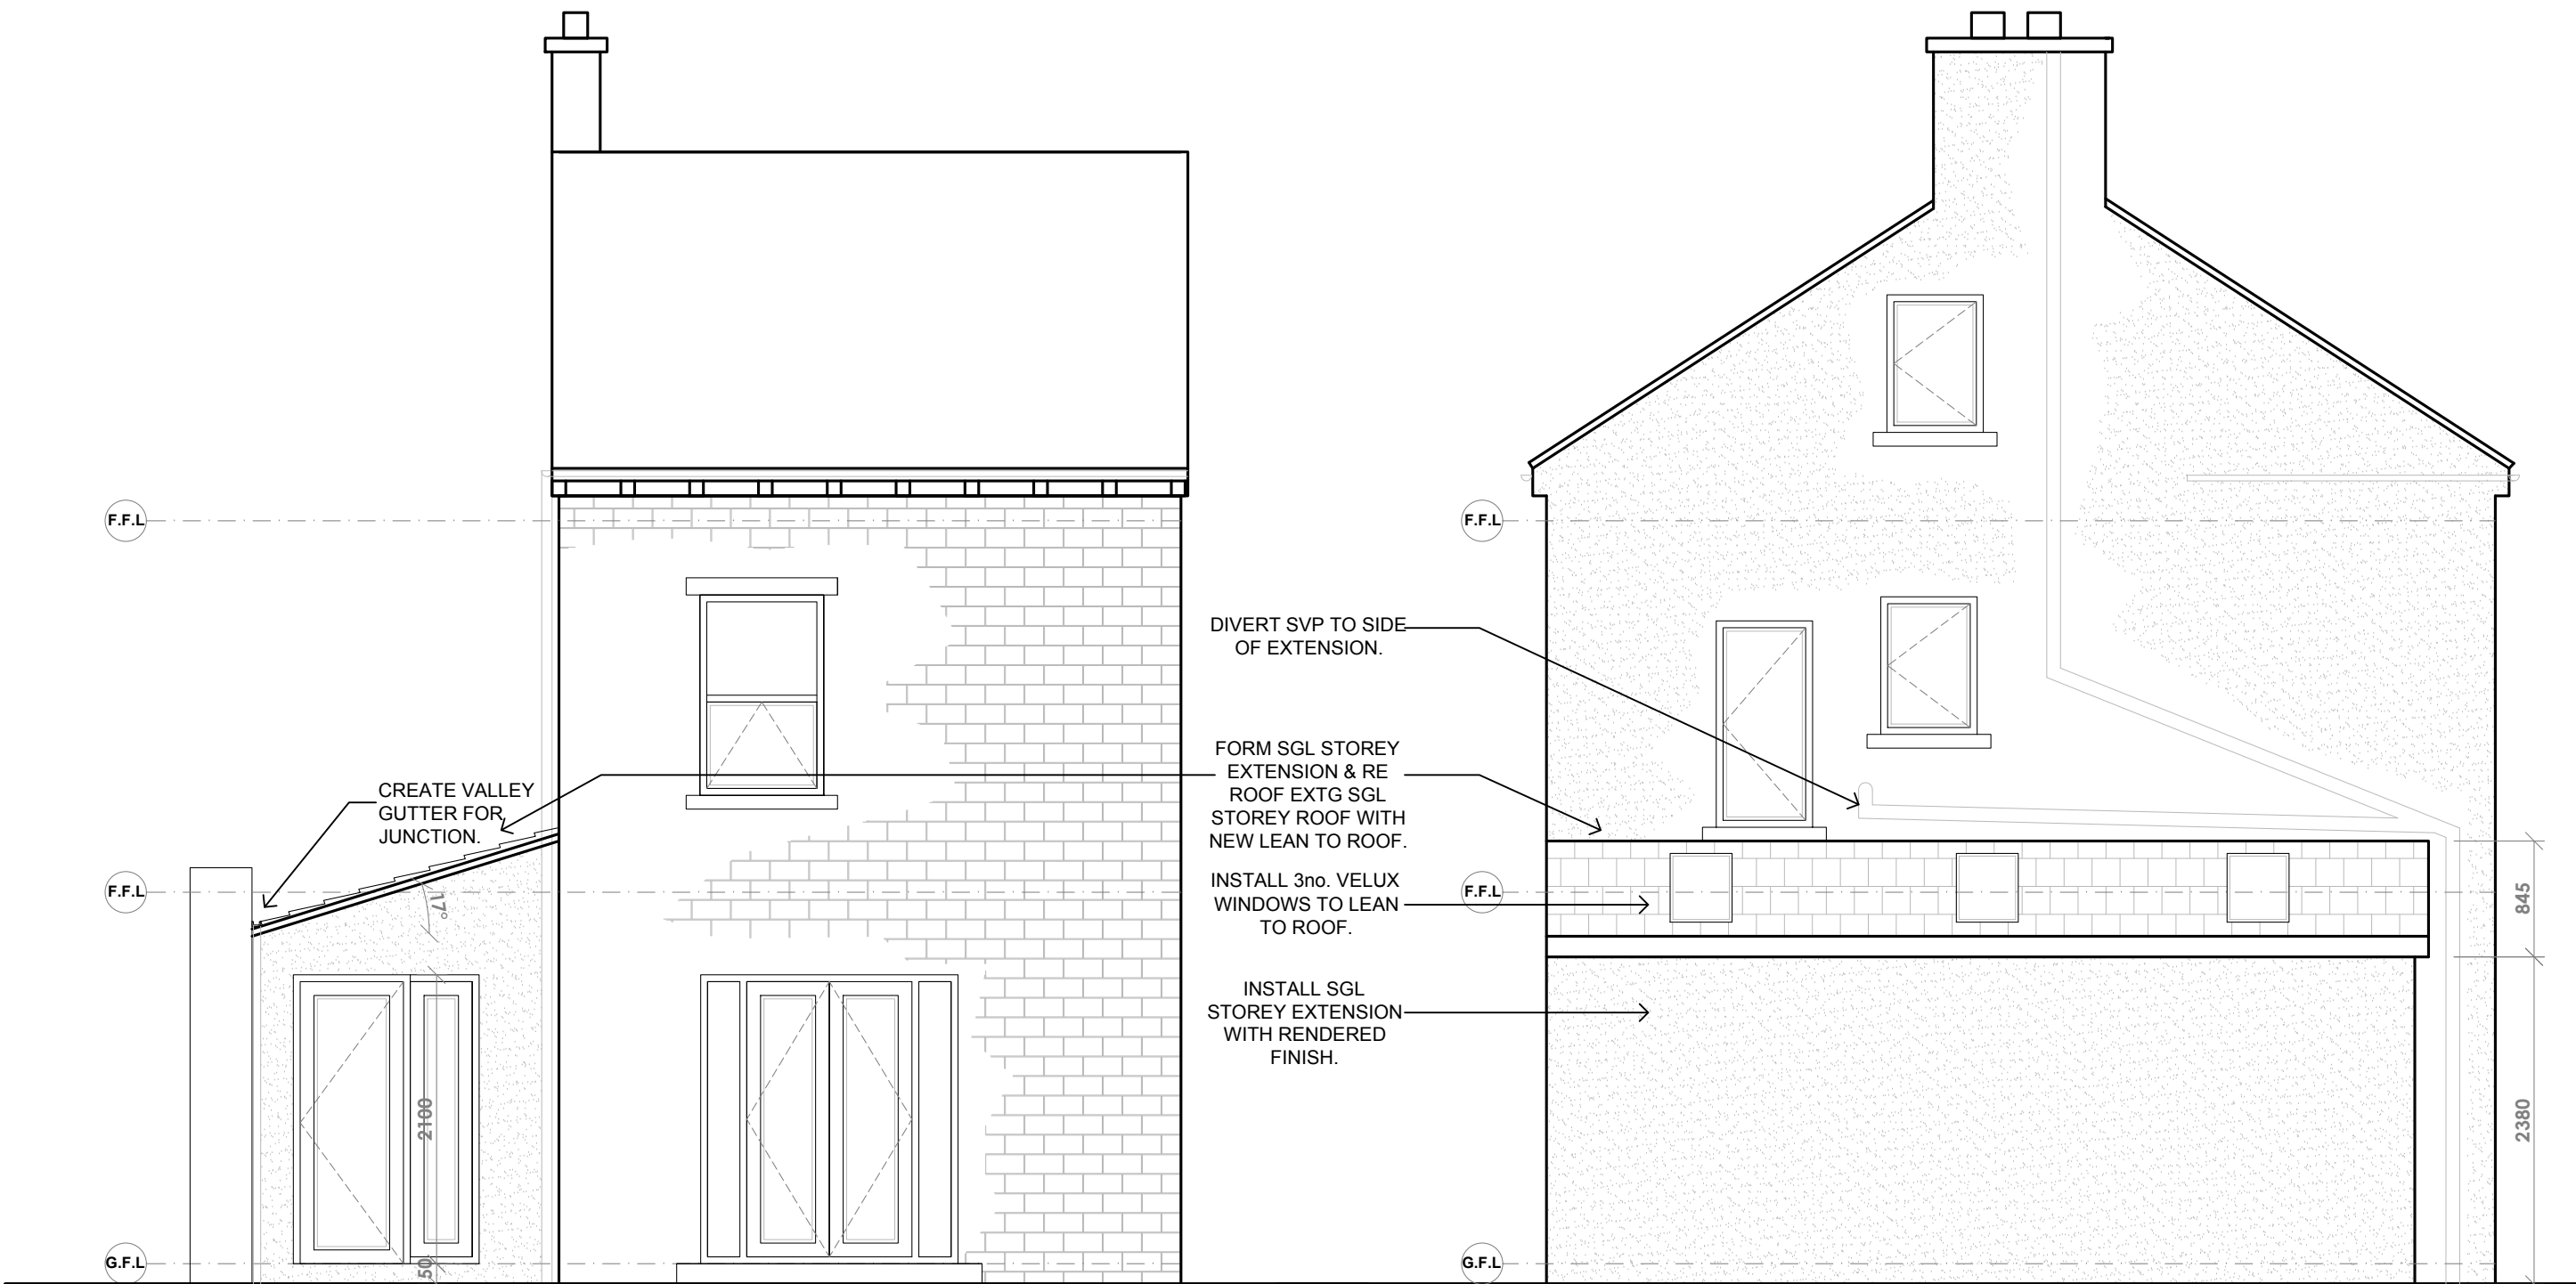


PROPOSED FRONT ELEVATION
SCALE 1:50


PROPOSED SIDE ELEVATION
SCALE 1:50

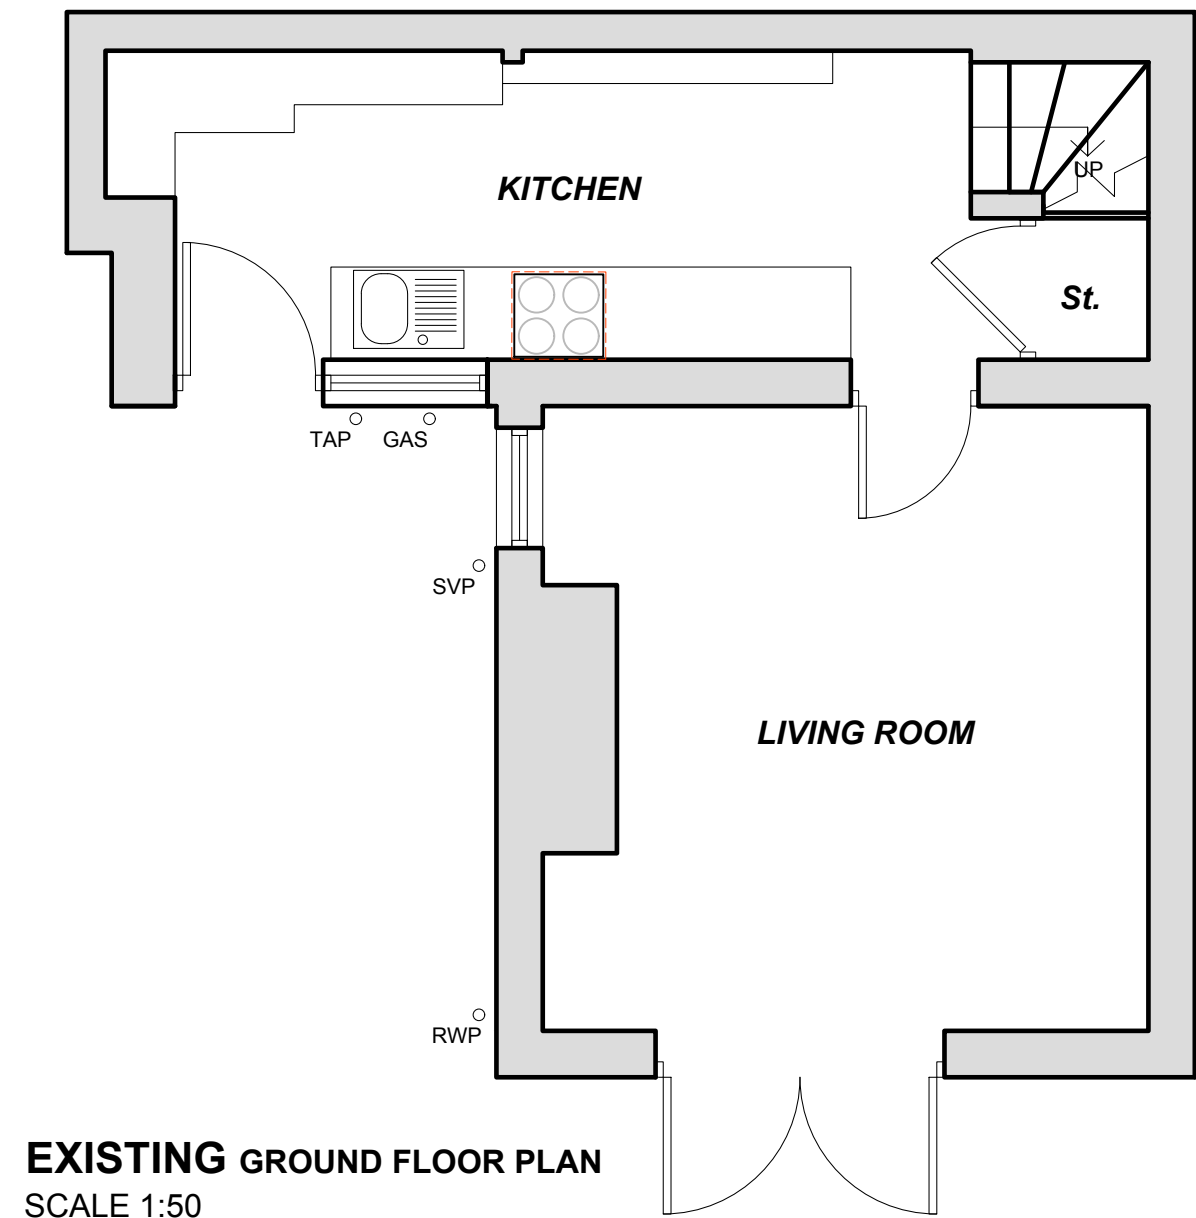


EXISTING GROUND FLOOR PLAN
SCALE 1:50

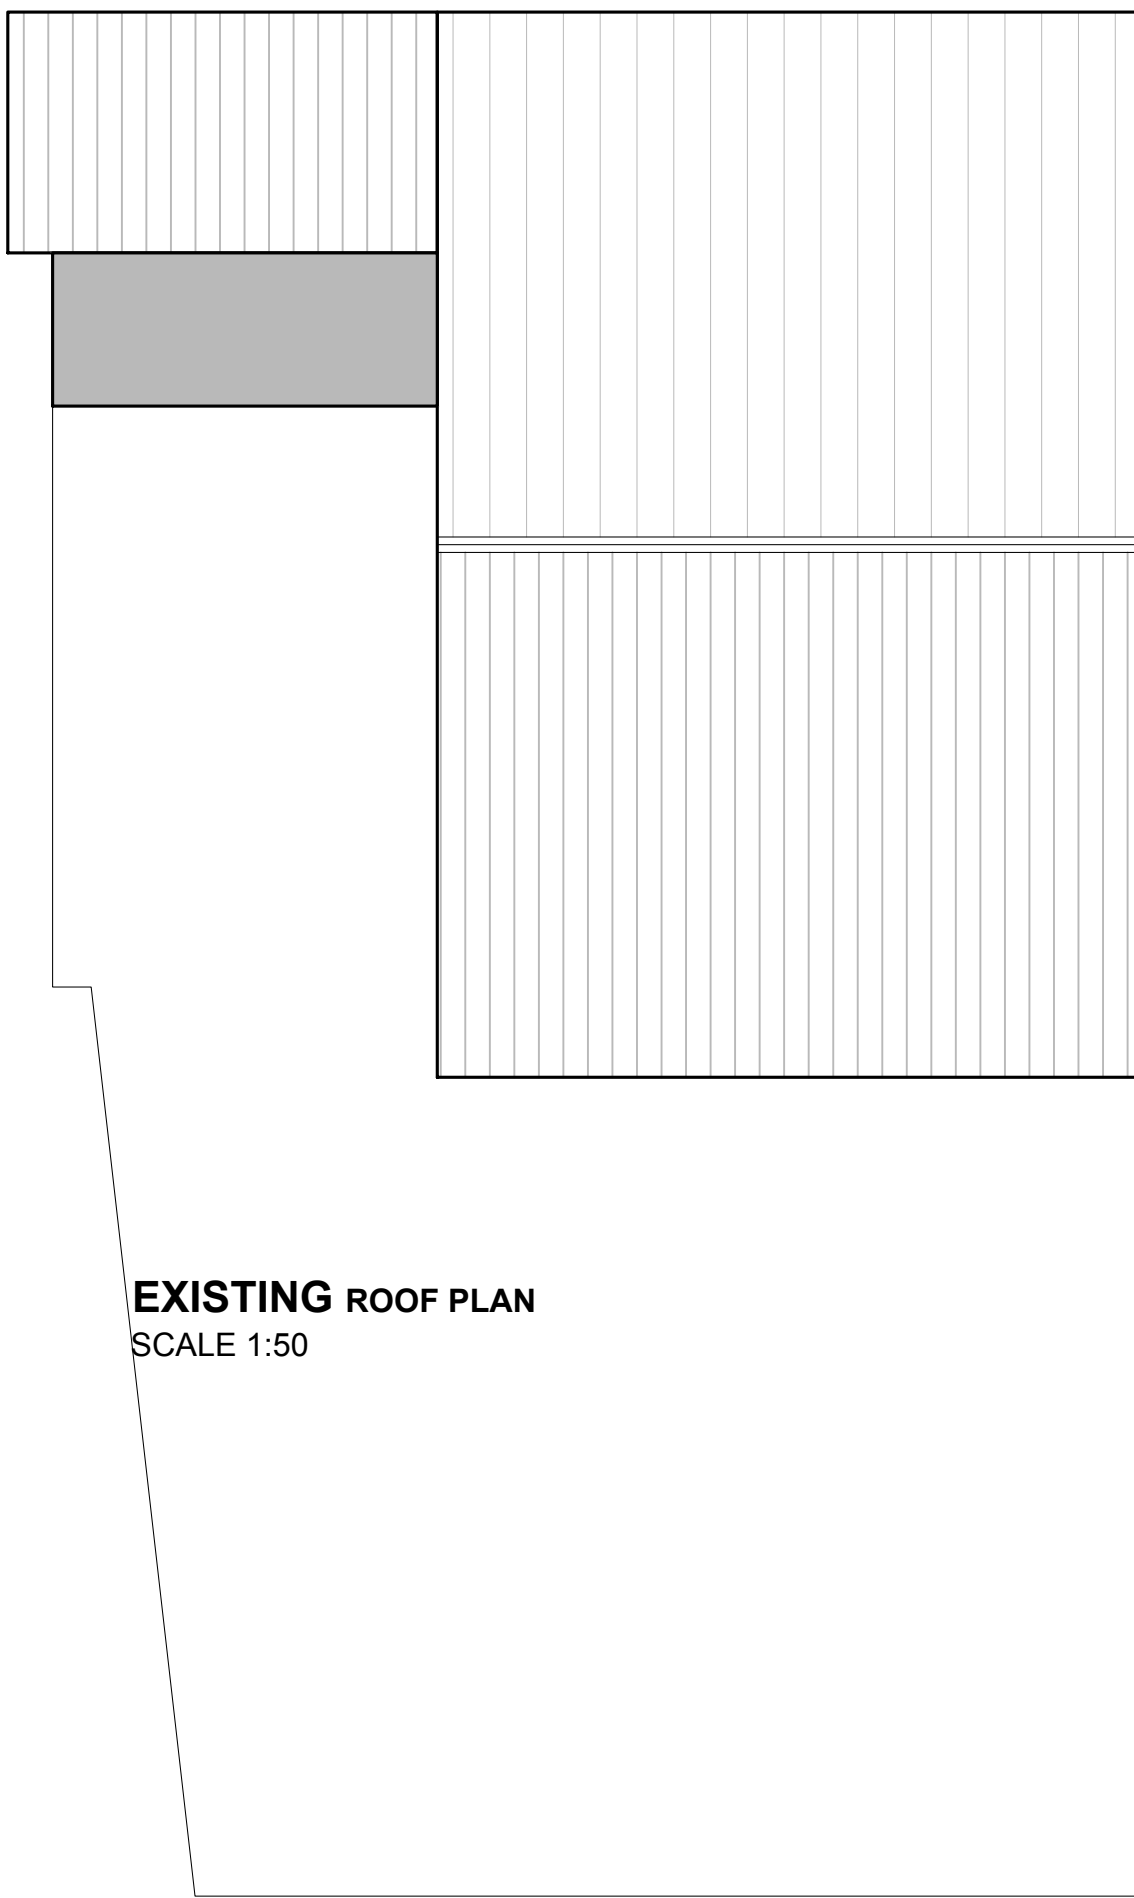

EXISTING ROOF PLAN
SCALE 1:50

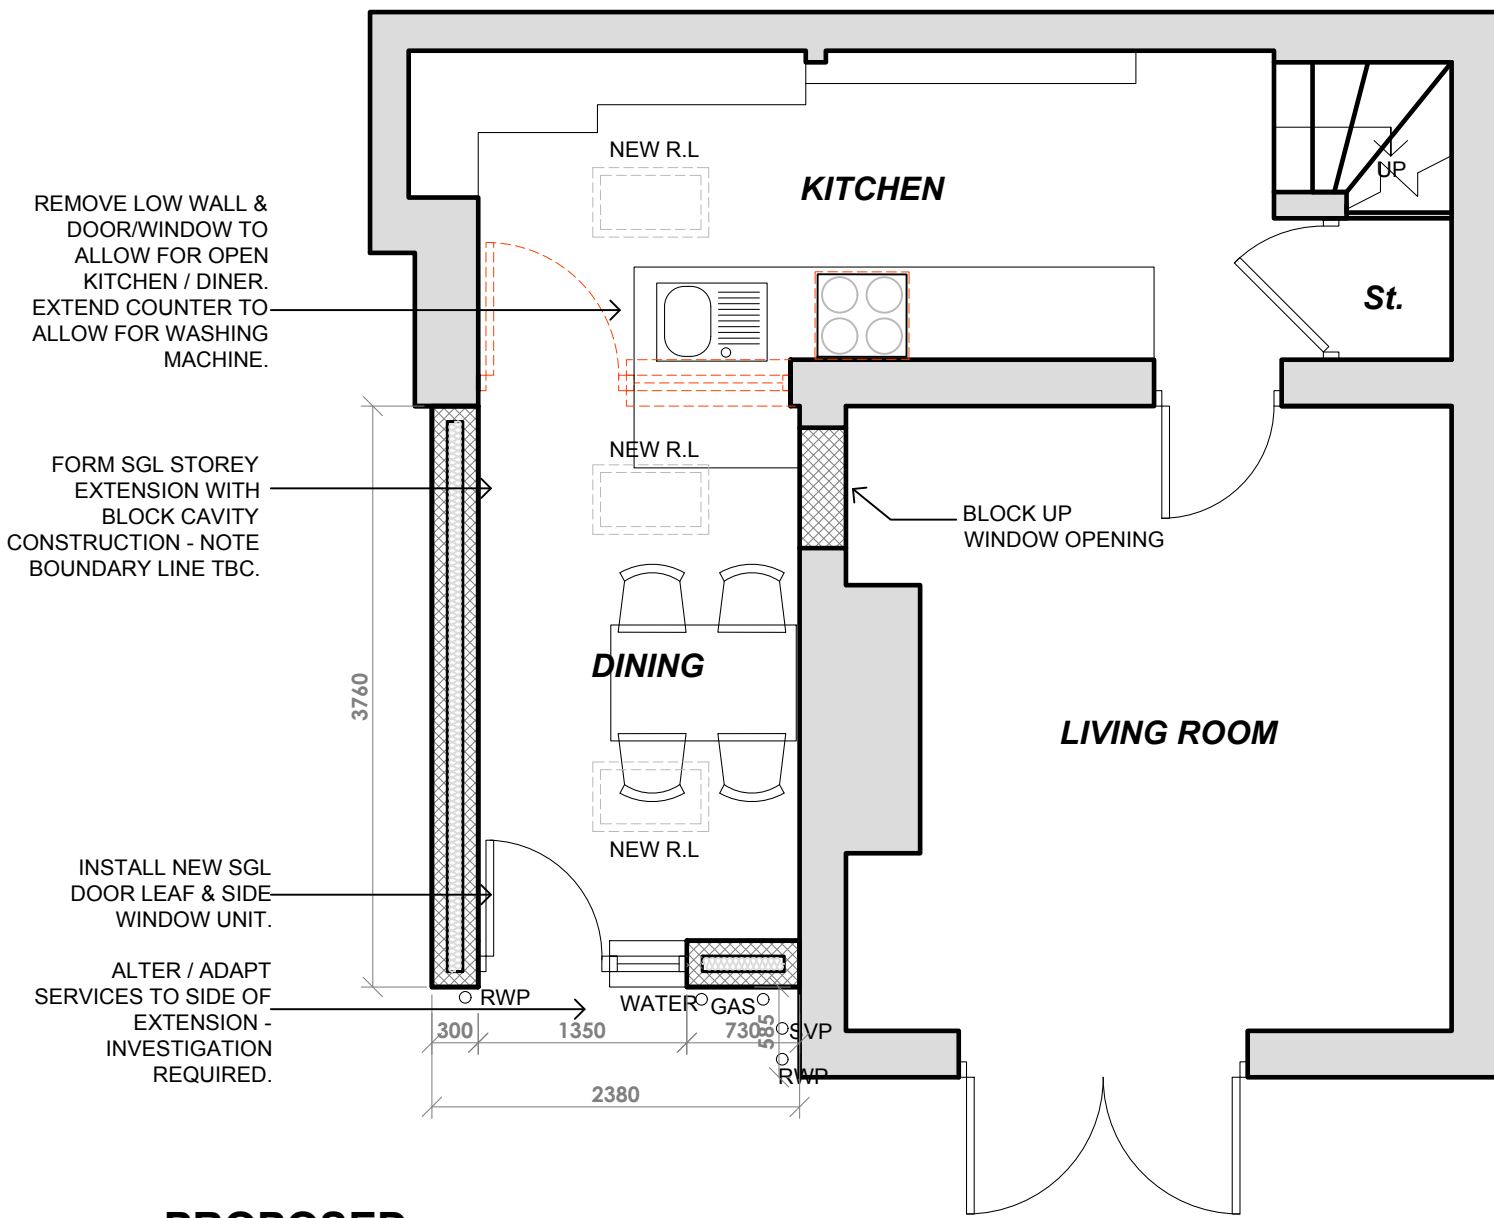

PROPOSED GROUND FLOOR PLAN
SCALE 1:50

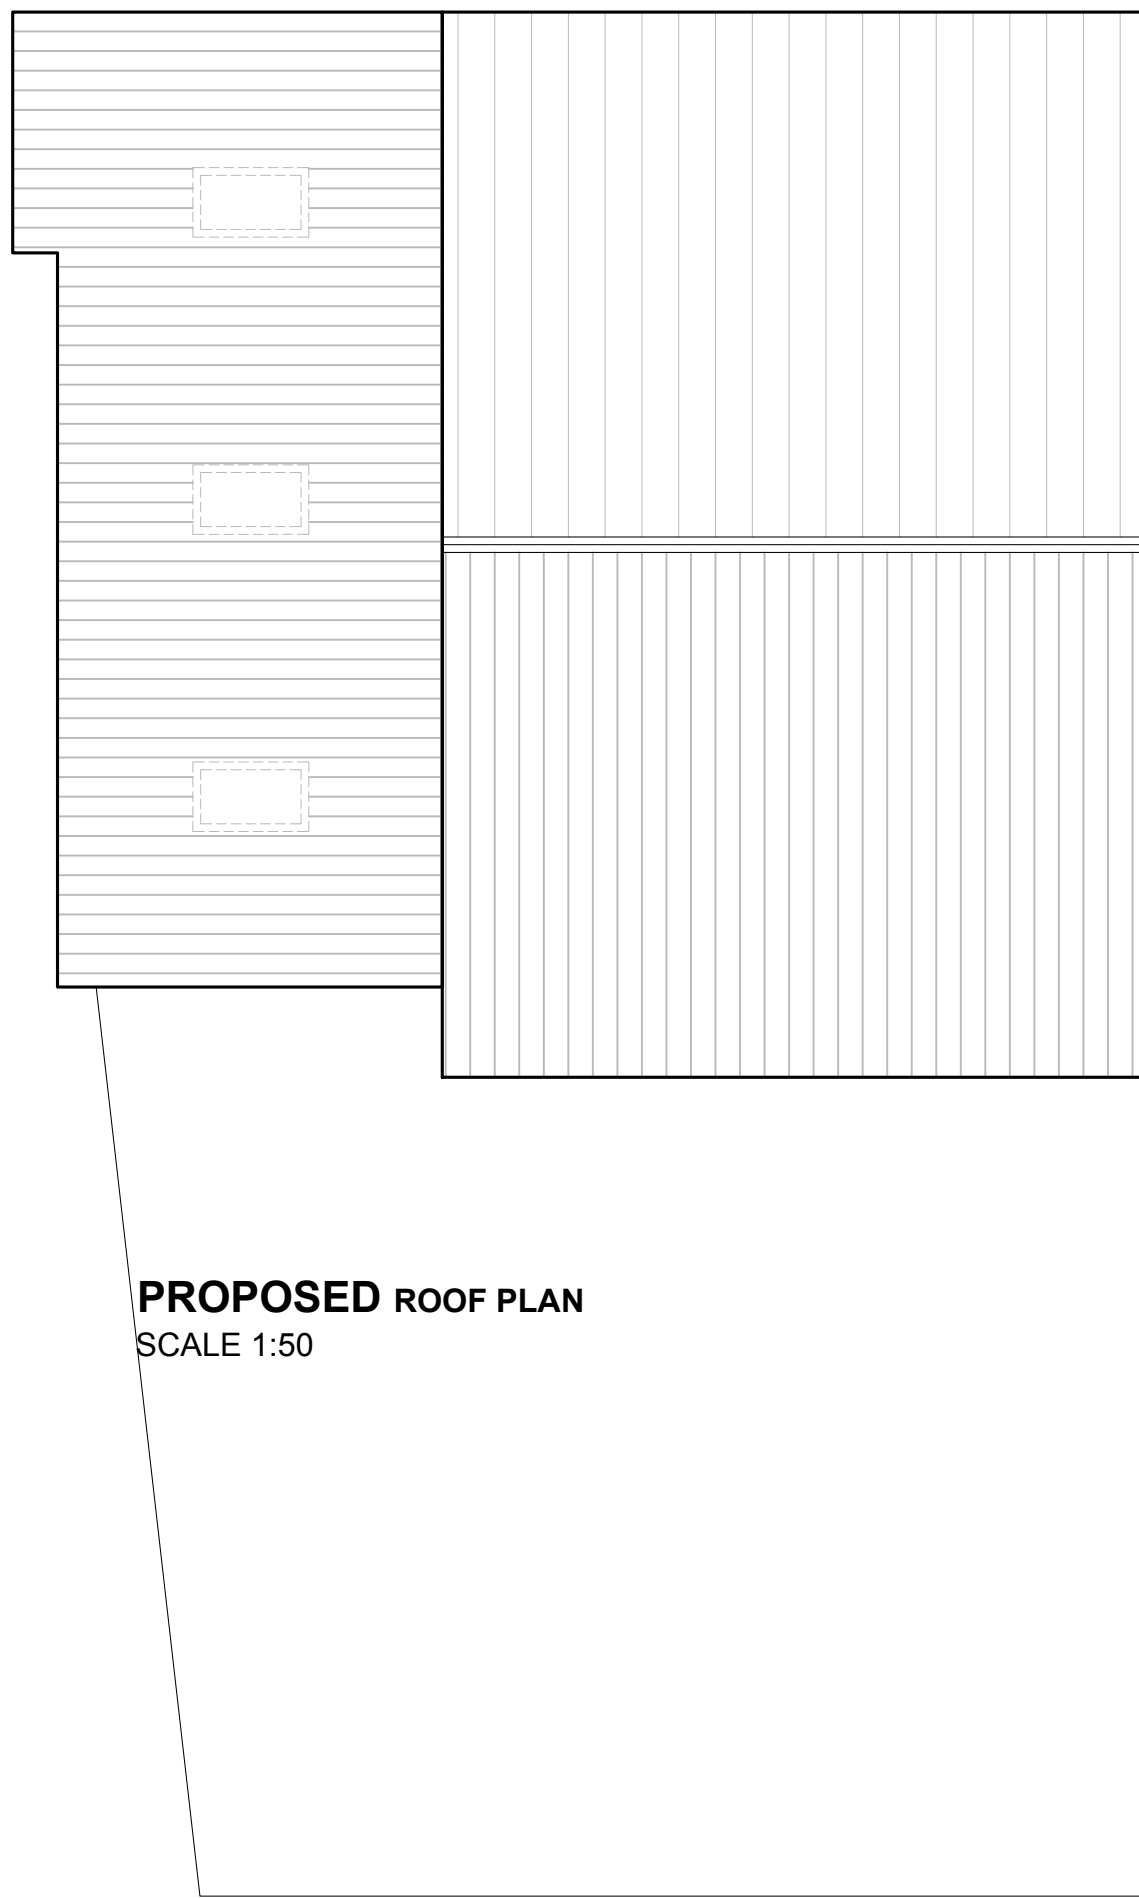

PROPOSED ROOF PLAN
SCALE 1:50

D	
C	
B	
A	19.03.21 DOOR DESIGN ALTERED. KS

Revision



architecture|interiors|branding

Client	CHARLOTTE & ALEX		
Job	517 BRADFORD ROAD		
Address	517 BRADFORD ROAD, BIRKENSHAW, BD11 2AA		
Title	EXISTING & PROPOSED LAYOUTS		
Phase	DESIGN		
Drawn	KS	Scale	AS SHOWN @ A1
Date	MAR 21		
Job No	2016	Dwg No	01A