


FOR IDENTIFICATION PURPOSES ONLY

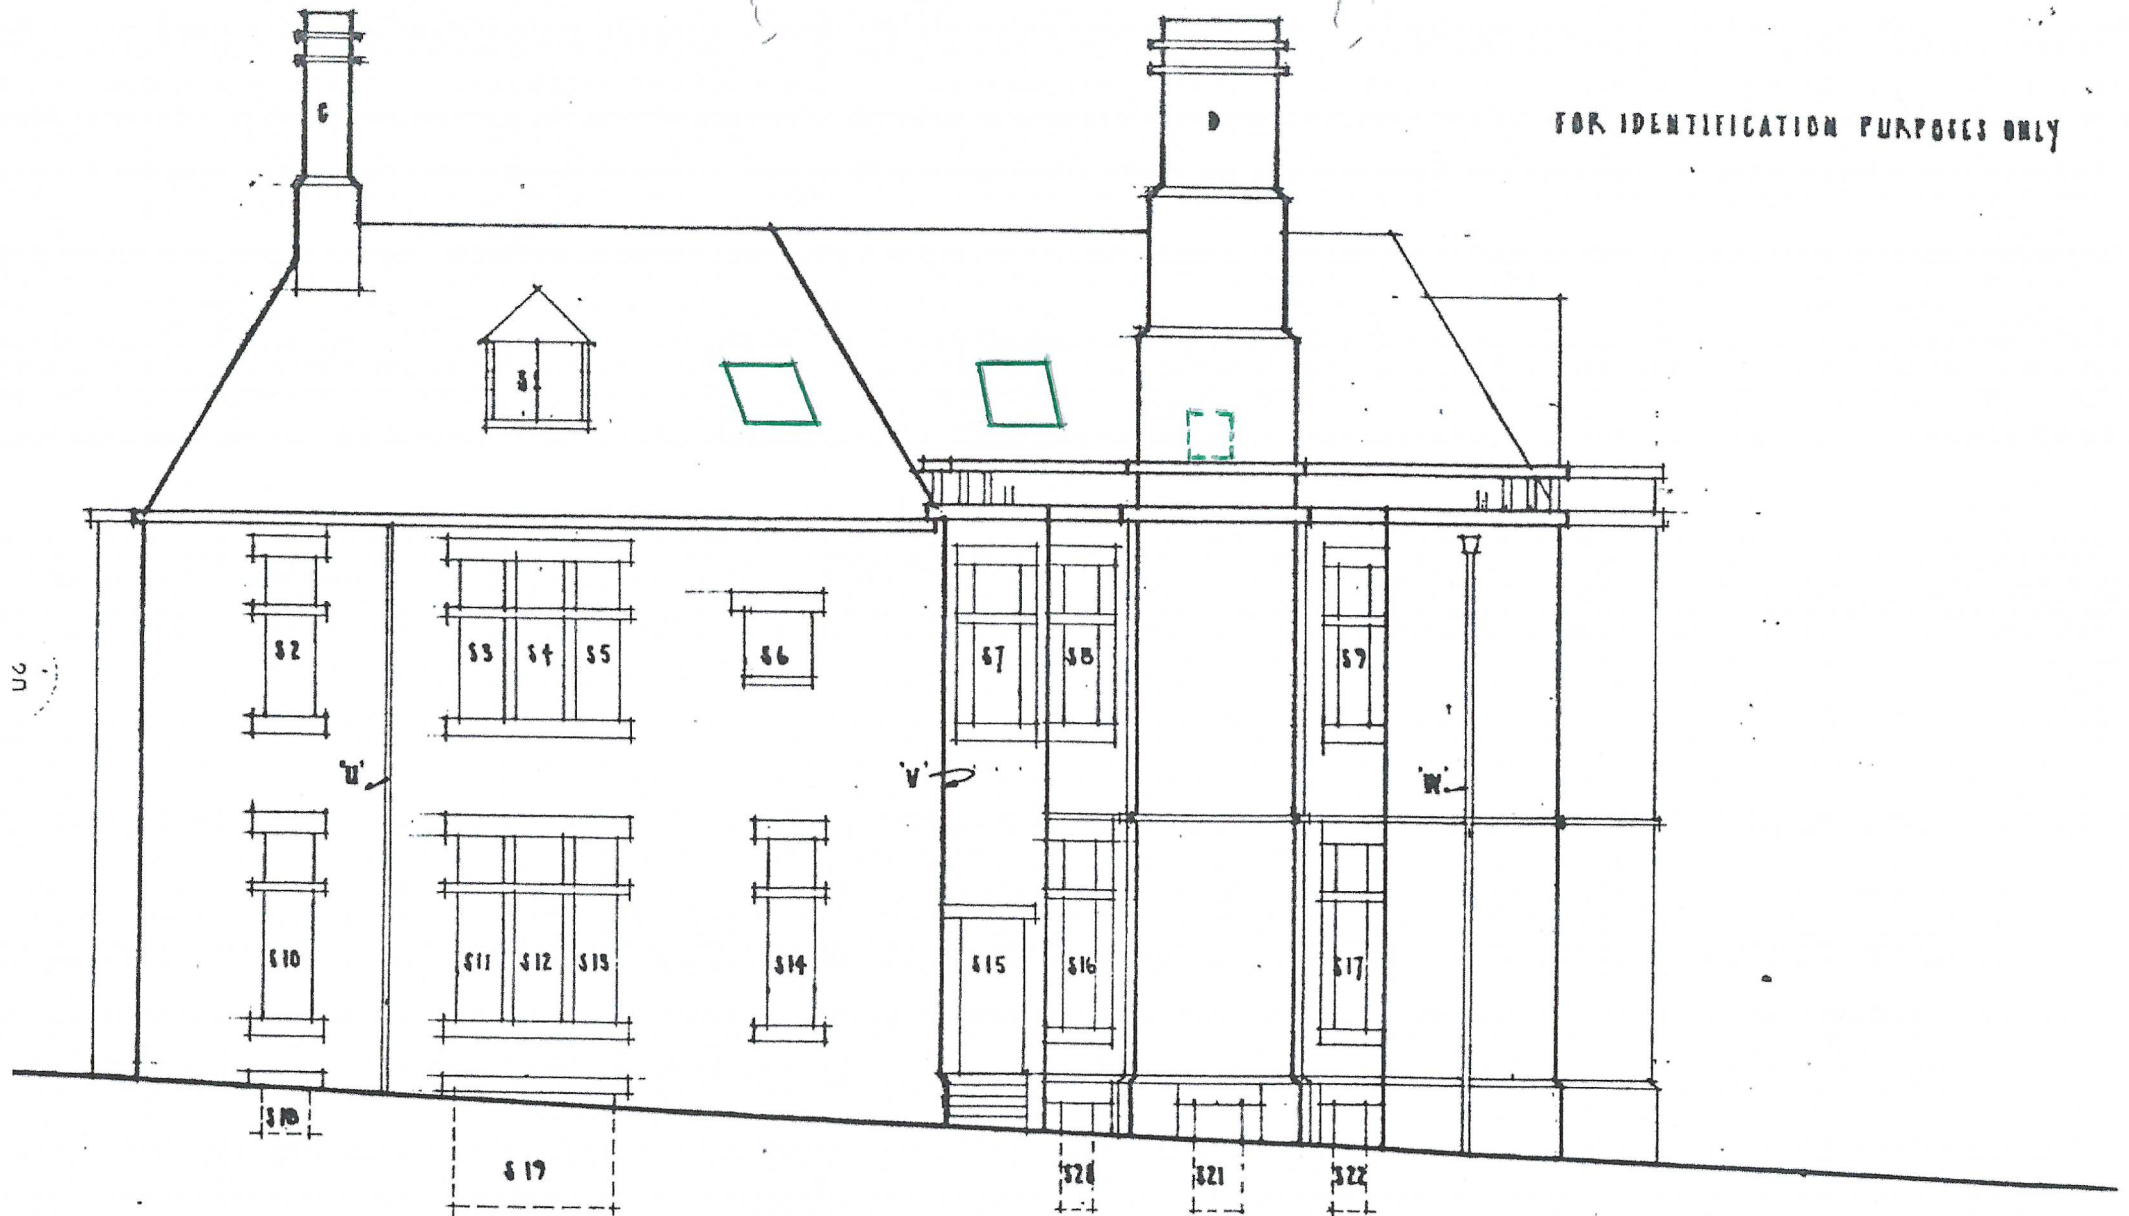

APPENDIX 2 SOUTH ELEVATION SHEET 3 SCALE 1:100