


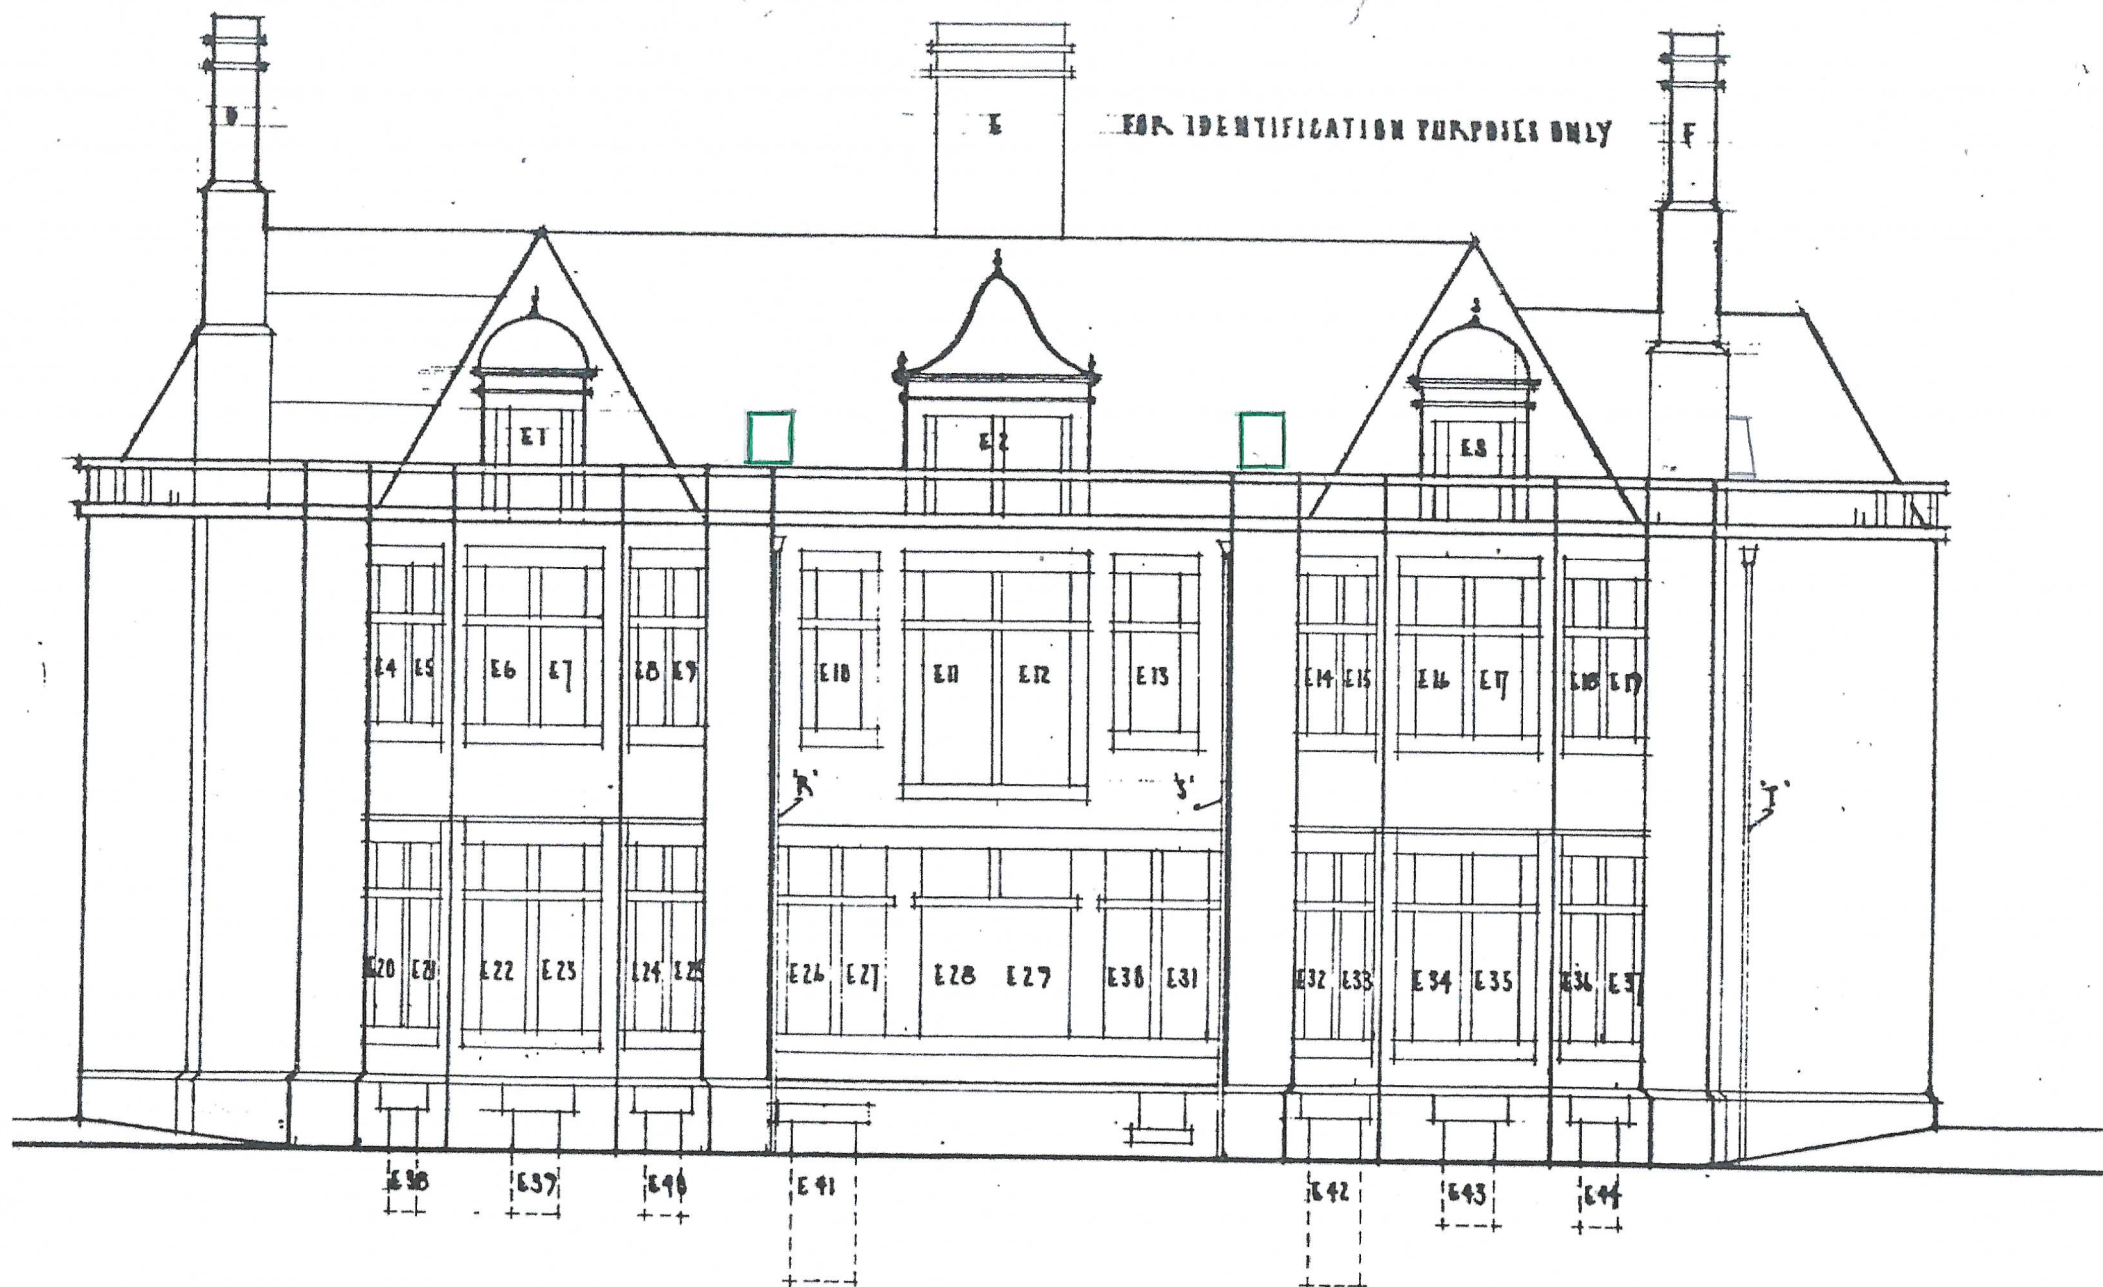

APPENDIX 2 EAST ELEVATION SHEET E SCALE 1:100