


SITE LOCATION PLAN
AREA 2 HA
SCALE 1:1250 on A4
CENTRE COORDINATES: 413942, 417016



Supplied by Streetwise Maps Ltd
www.streetwise.net
 Licence No: 100047474
 07/09/2020 18:26

BLOCK/SITE PLAN
AREA 90m x 90m
SCALE 1:500 on A4
CENTRE COORDINATES: 413926, 417002

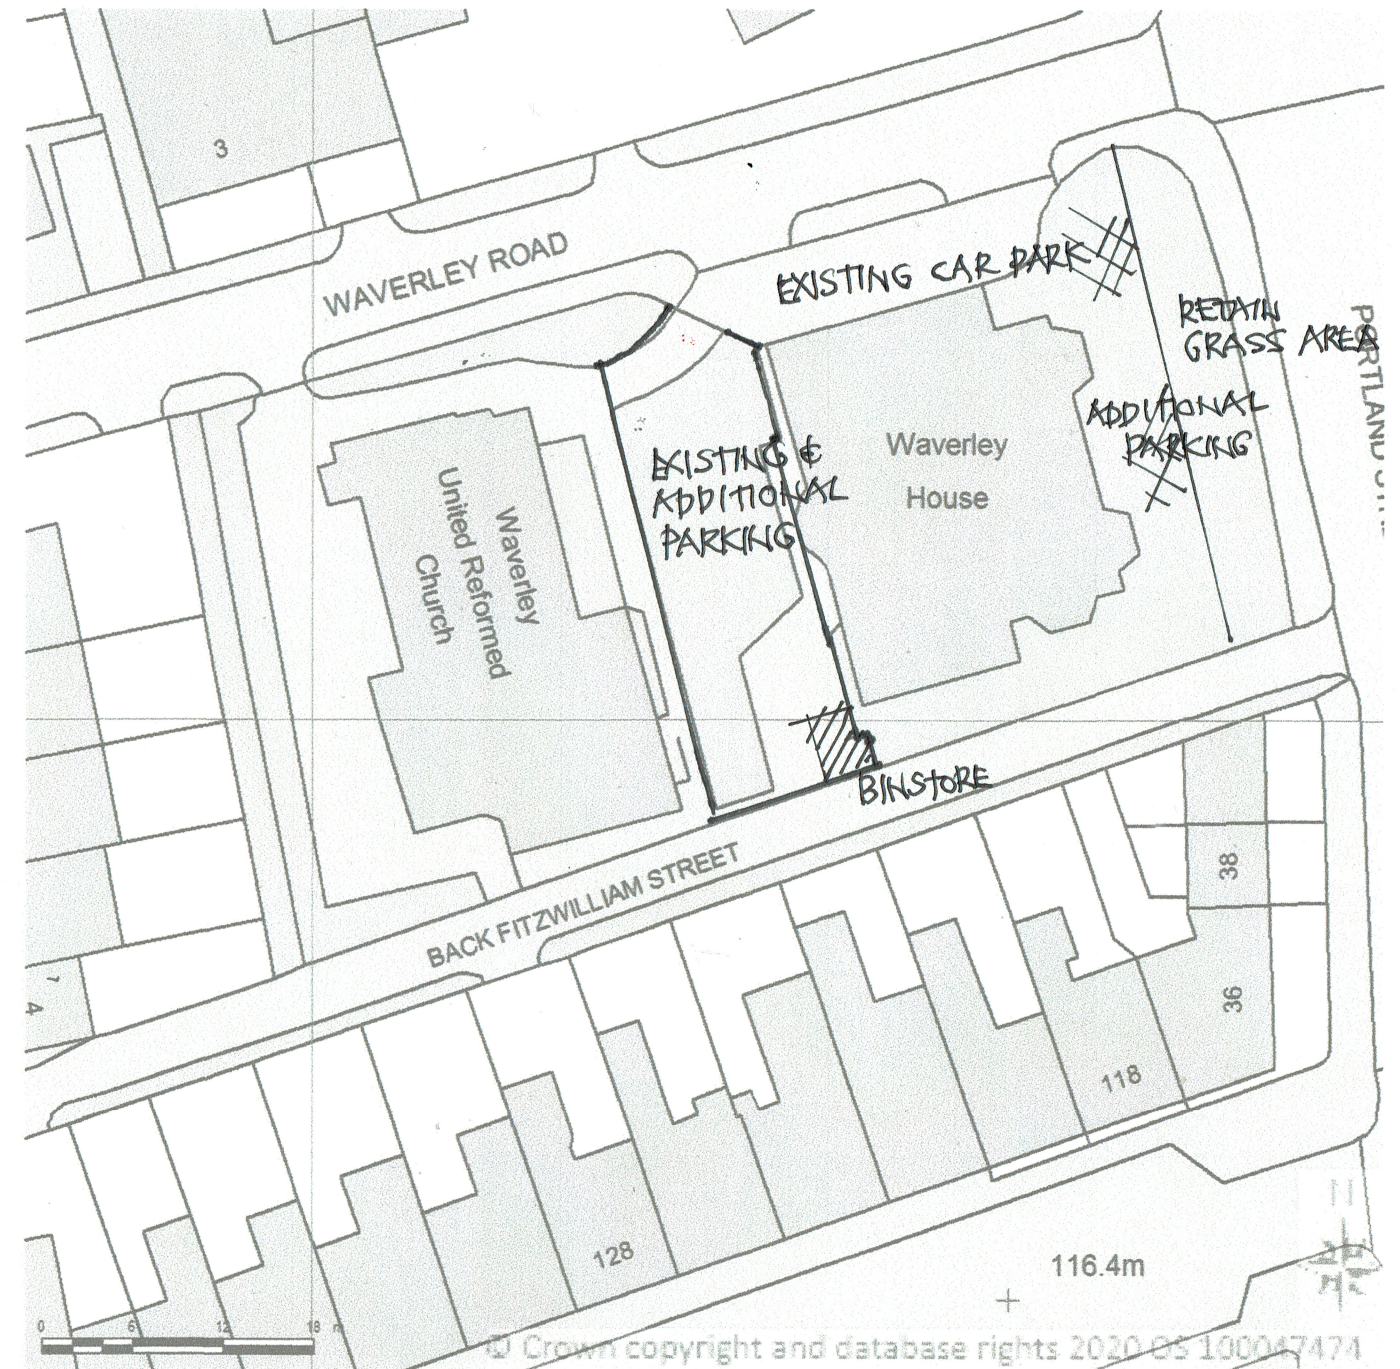

Supplied by Streetwise Maps Ltd
www.streetwise.net
 Licence No: 100047474
 07/10/2020 08:16:49