



as existing

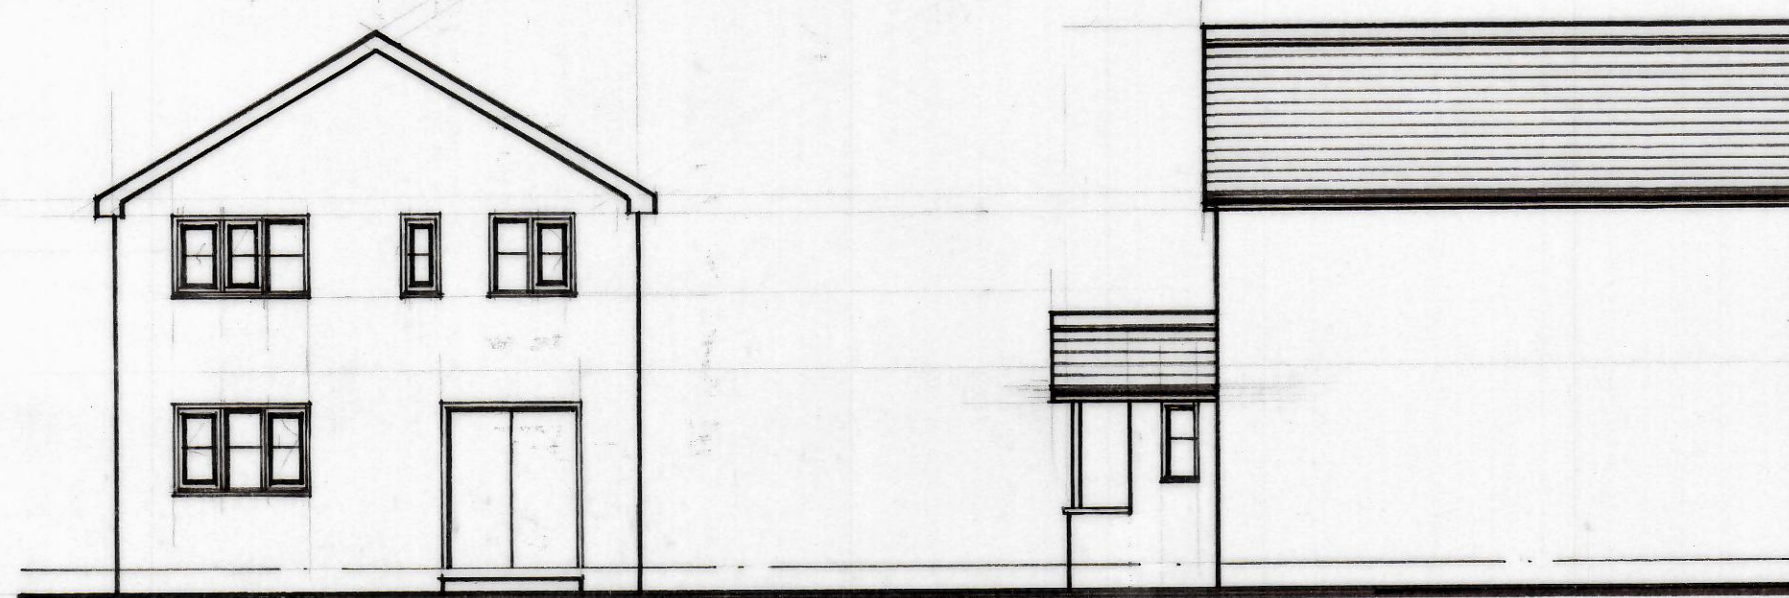


EAST ELEVATION


SOUTH ELEVATION

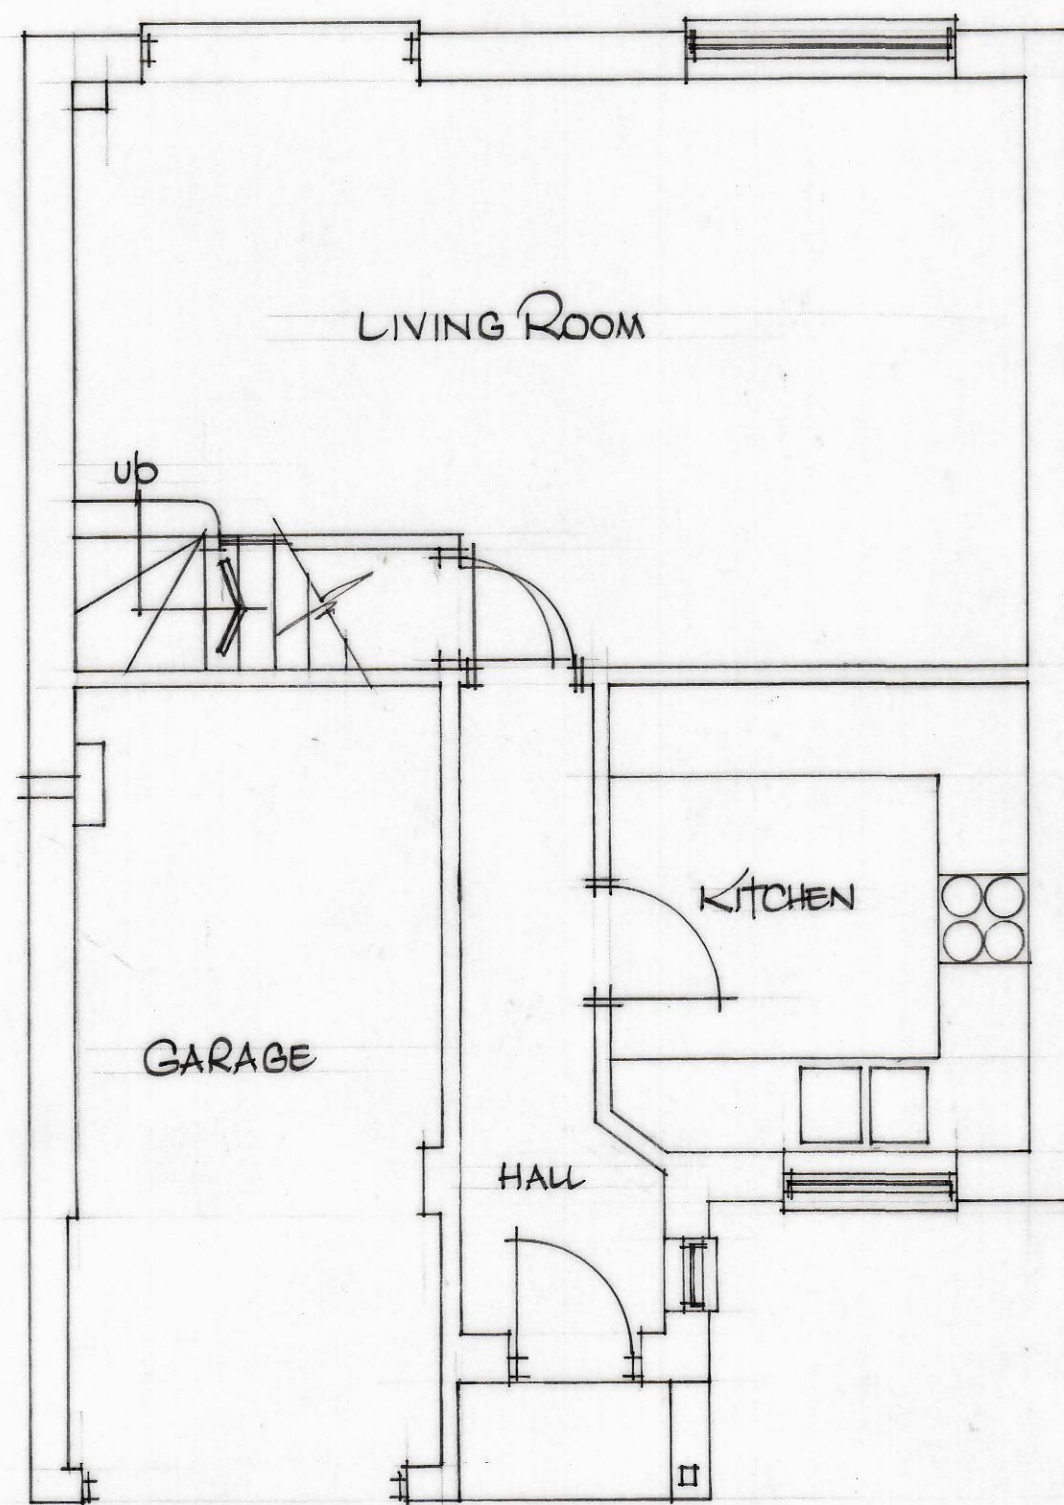

GROUND FLOOR PLAN

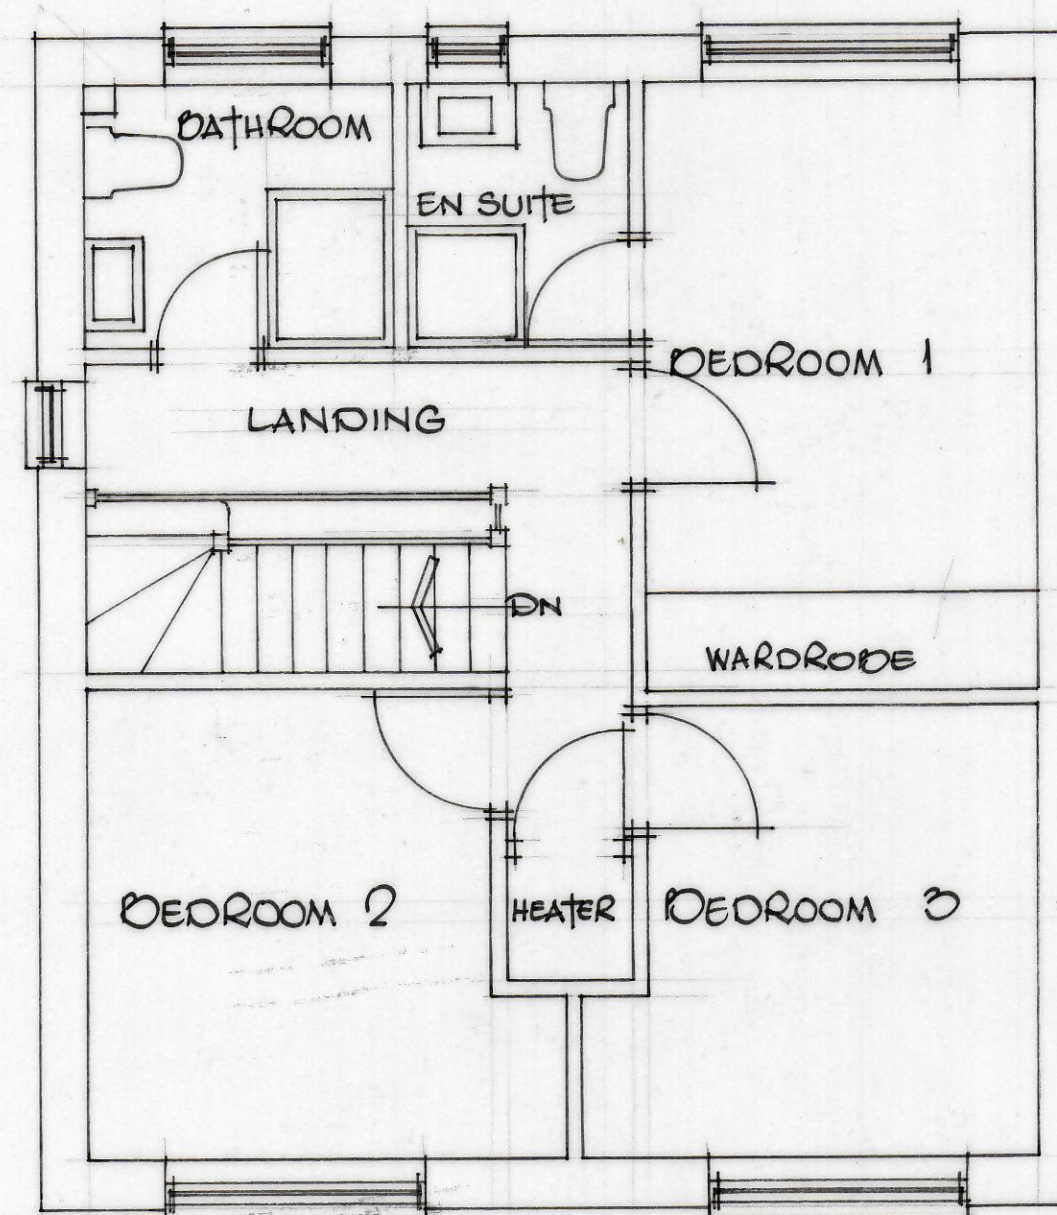

FIRST FLOOR PLAN

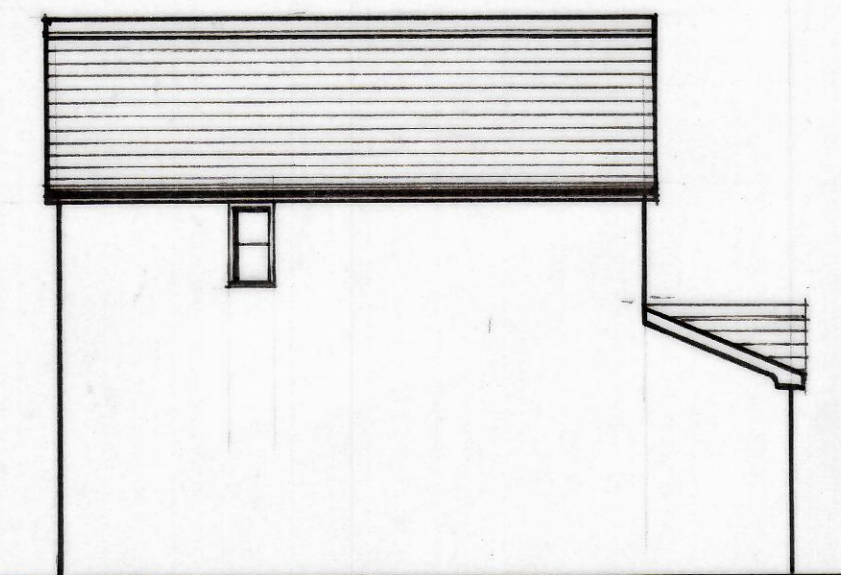

NORTH ELEVATION



WEST ELEVATION.

Feroz Mirza

25, MILLWATER AVENUE
DEWSBURY,
WF12 9QN.

SCALE 1:50, 1:100
MARCH, 2021.

1