


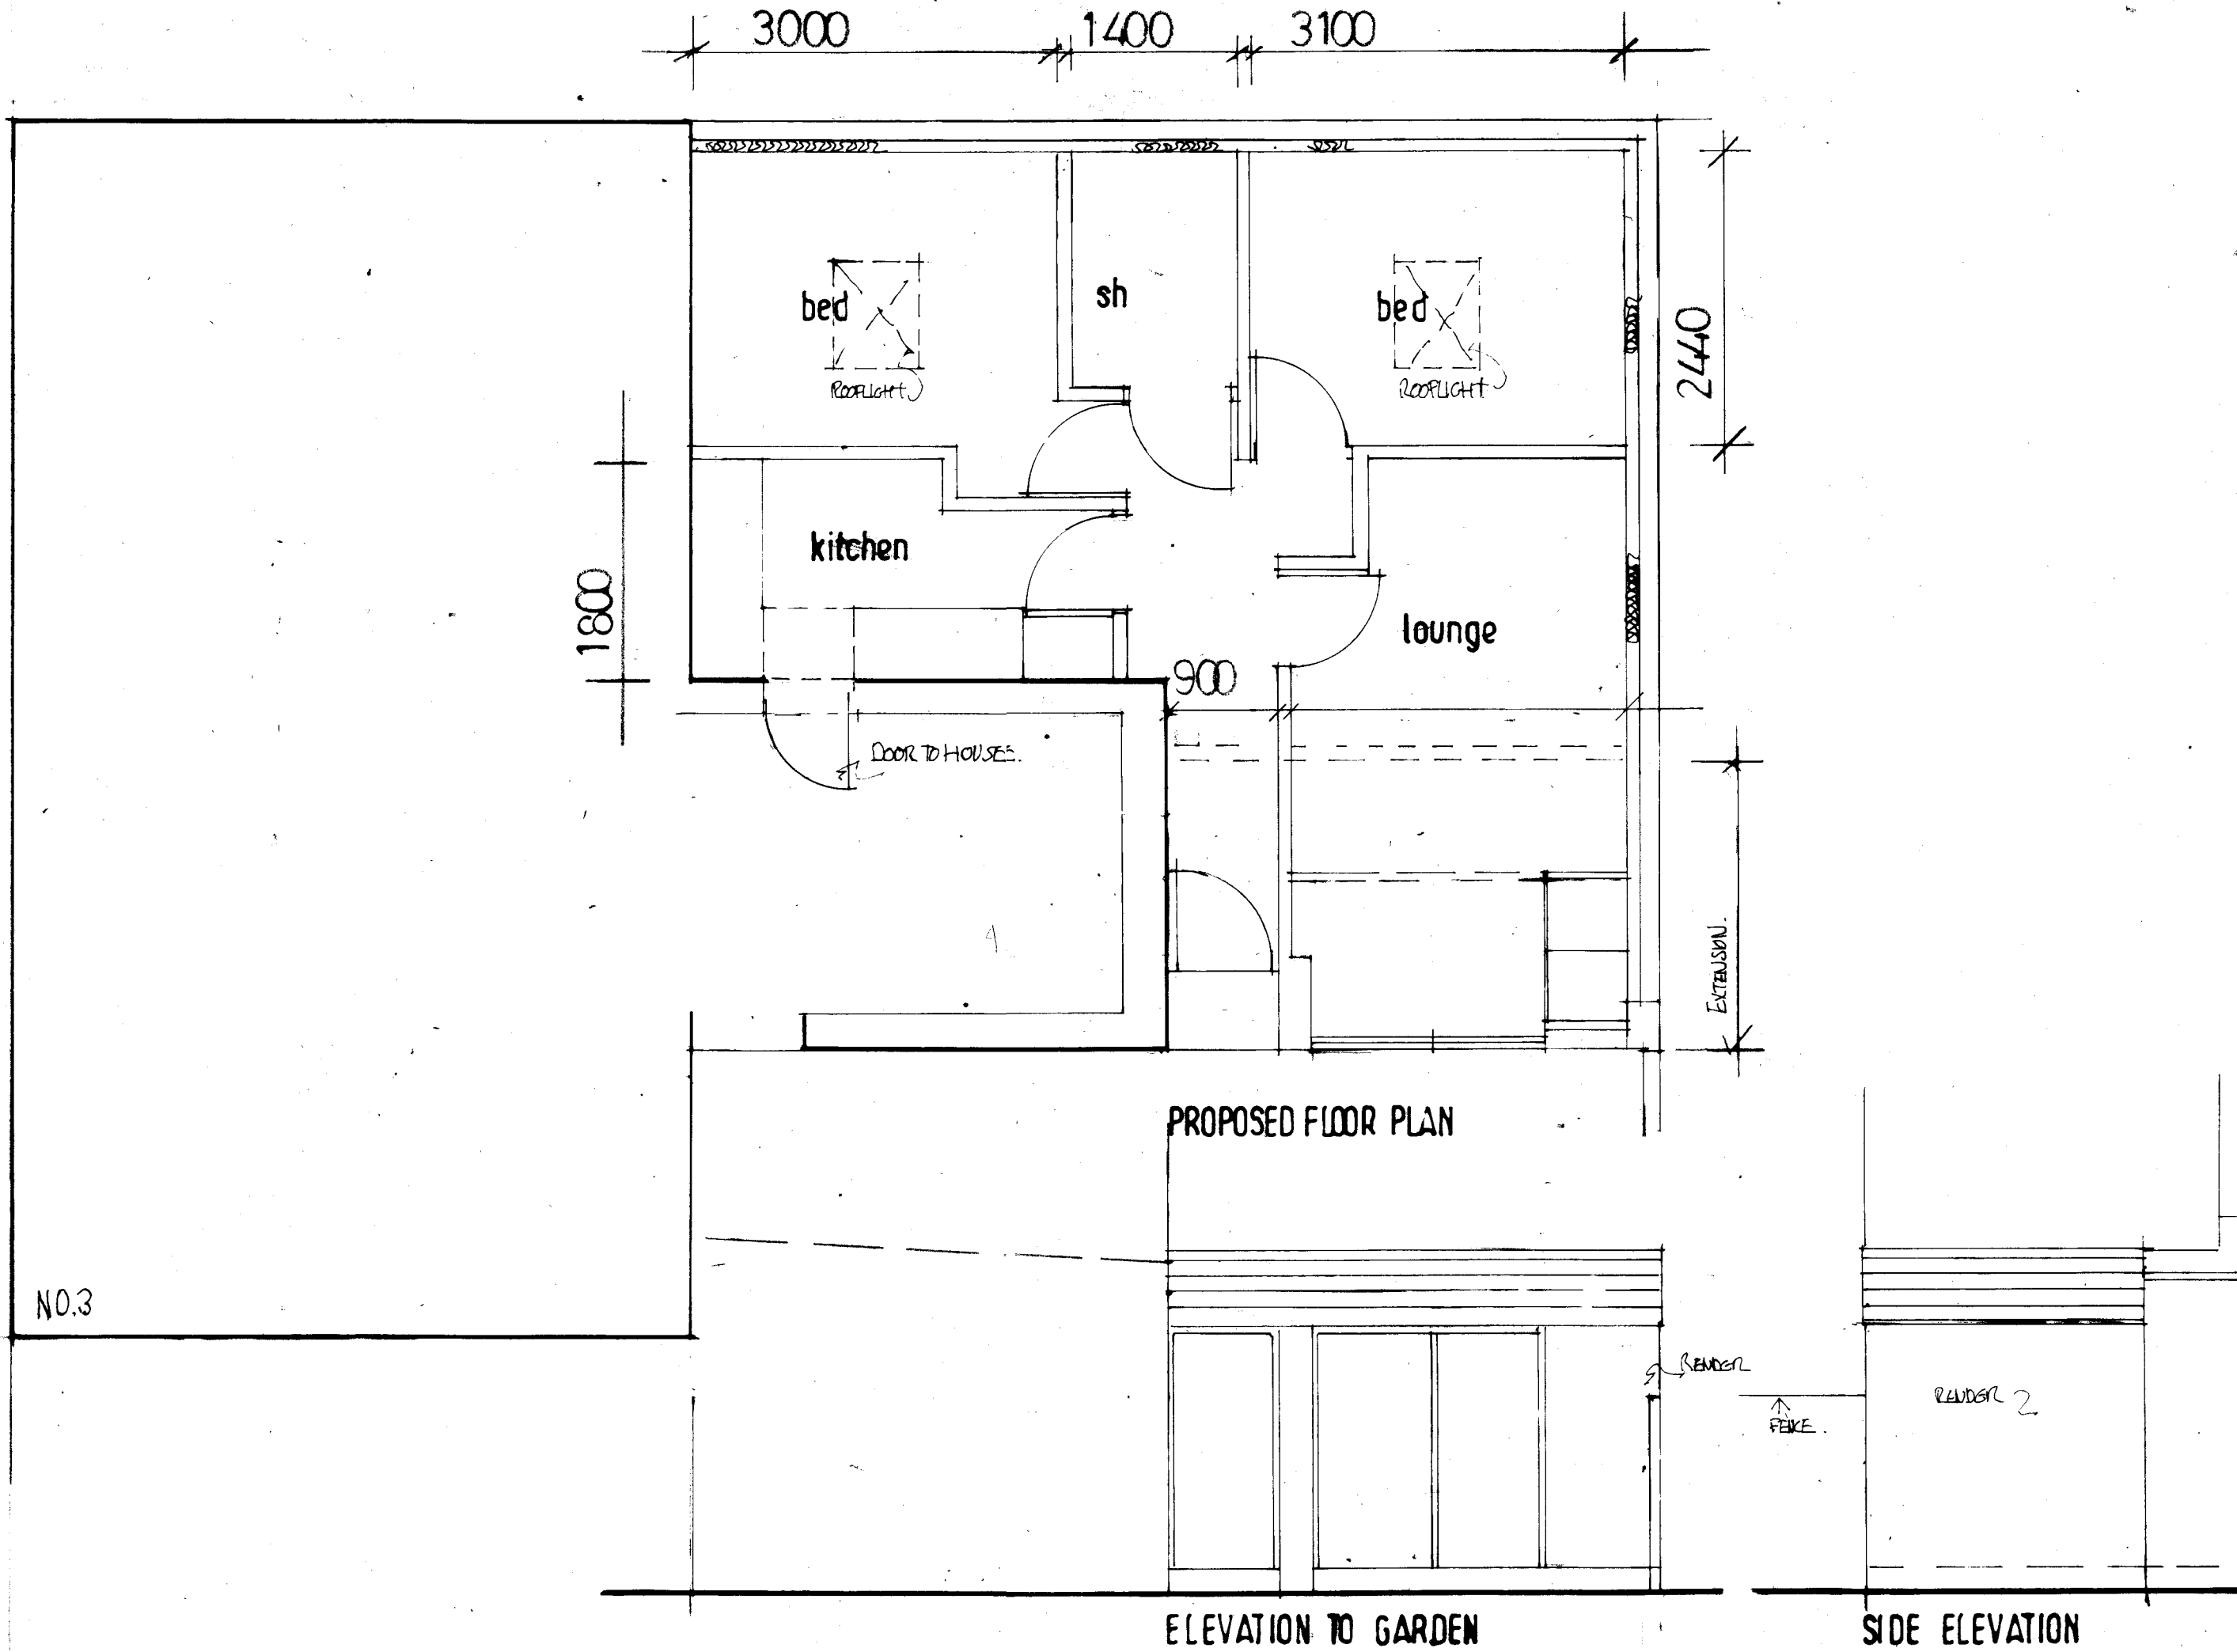

N0.3

PROPOSED FLOOR PLAN

ELEVATION TO GARDEN

SIDE ELEVATION

3 PARK STREET

SCALE 1:50

DWG 575.2: