




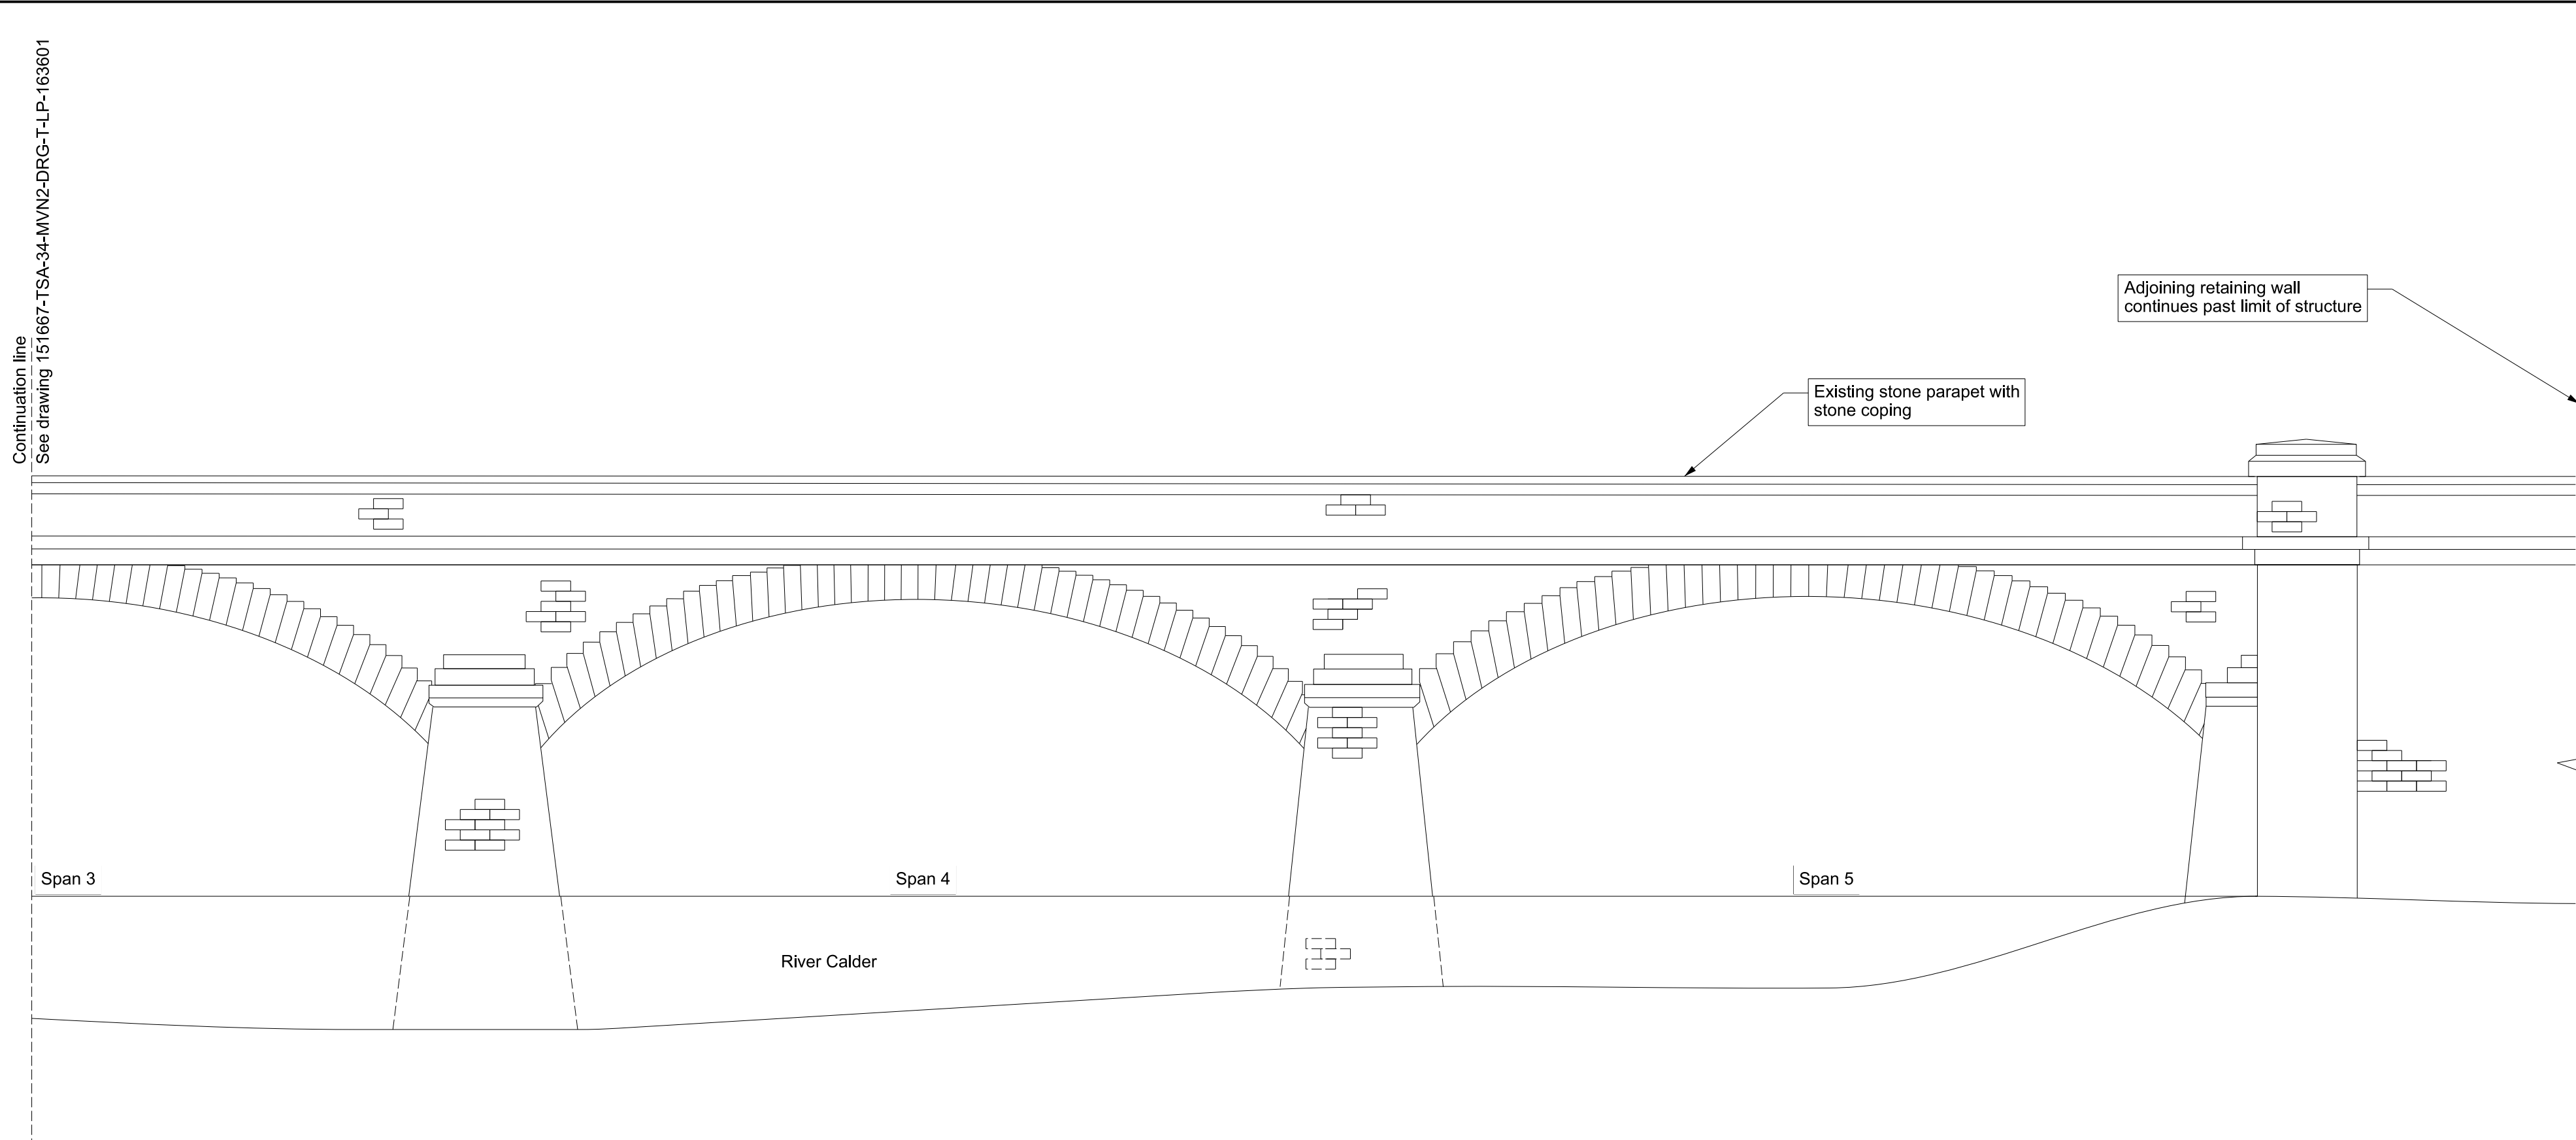


Elevation BB
Existing: Wheatley's Viaduct (MVN2/196) North Elevation Part 2
Scale 1:100

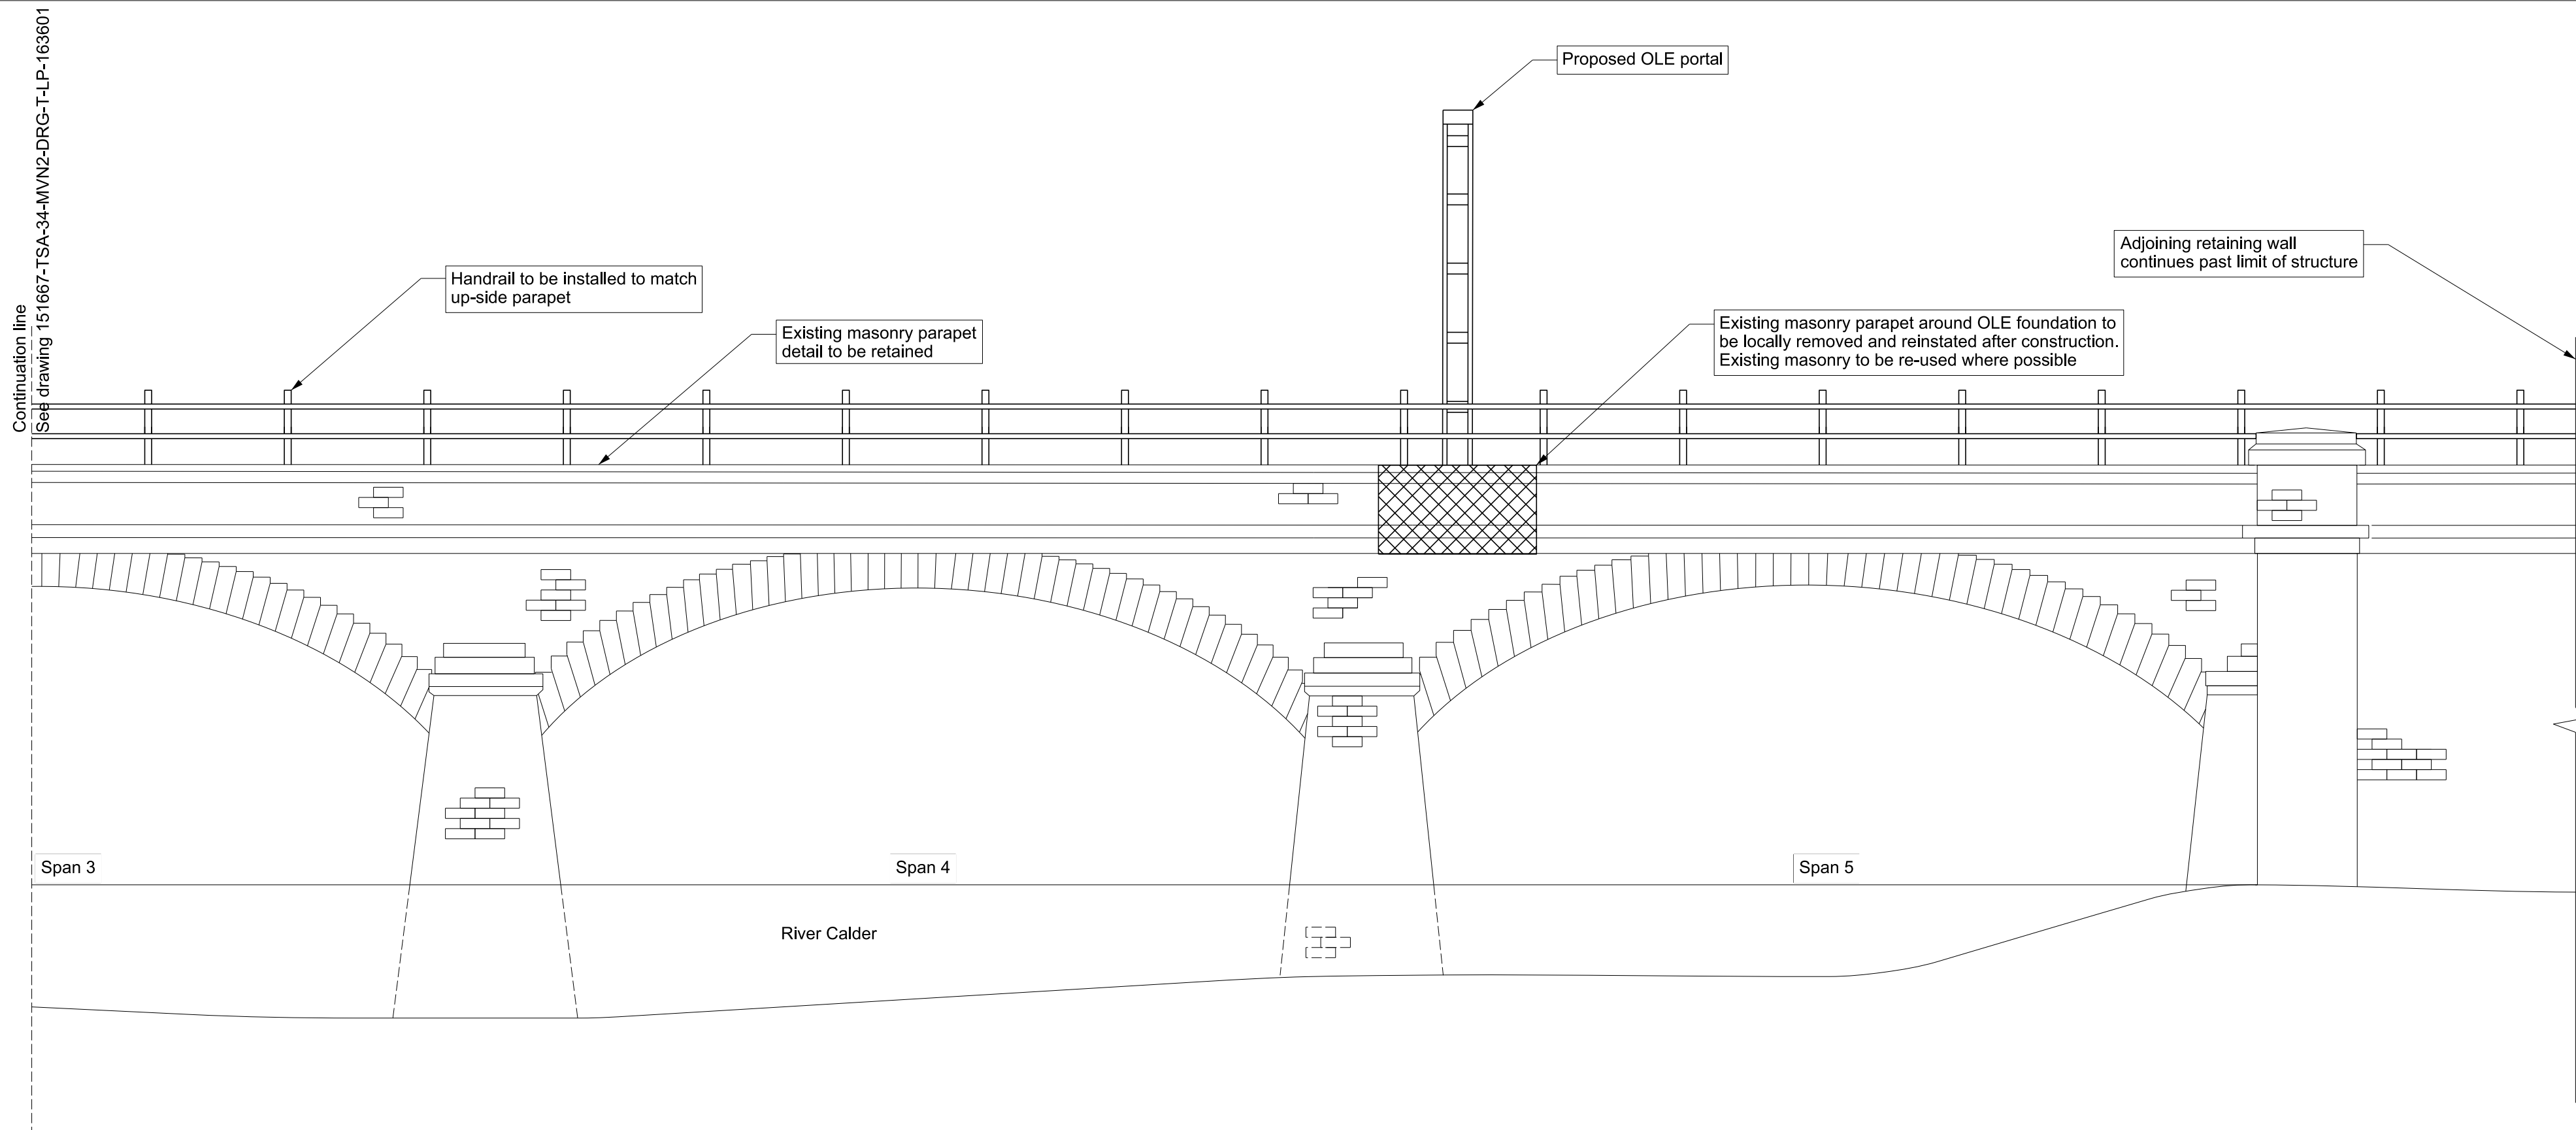

Elevation BB
Proposed: Wheatley's Viaduct (MVN2/196) North Elevation Part 2
Scale 1:100

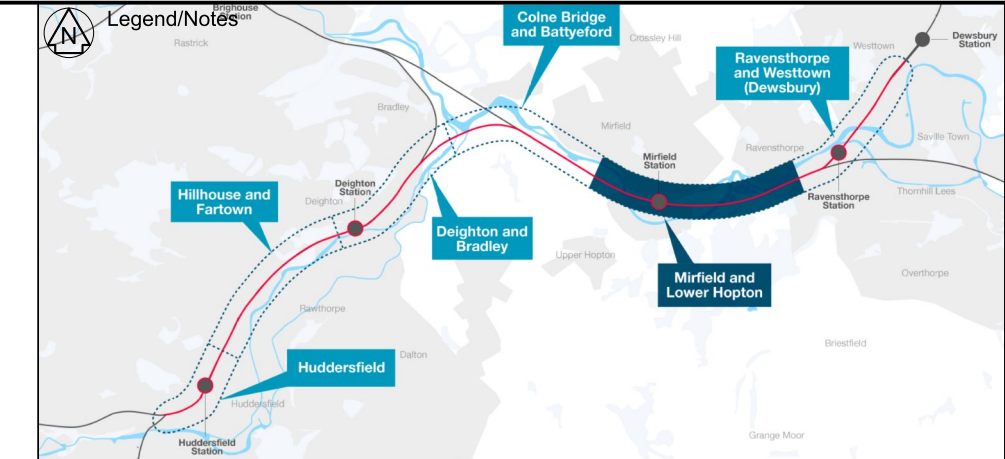

- Legend**
- Listed Building Consent Application Boundary
- Notes**
1. All dimensions are in millimetres unless stated otherwise.
 2. Do not scale from this drawing.
 3. In constructing or maintaining the works identified as Scheduled Works in Schedule 1 of the Network Rail (Huddersfield to Westtown (Dewsbury) Improvements) Order Network Rail may deviate from the dimensions shown on this drawing to the extent permitted by the Order.
 4. Overhead Line Equipment wires omitted for clarity.
 5. This drawing is to be read in conjunction with drawings:
151667-TSA-34-MVN2-DRG-T-LP-163600,
151667-TSA-34-MVN2-DRG-T-LP-163601,
151667-TSA-34-MVN2-DRG-T-LP-163603,
151667-TSA-34-MVN2-DRG-T-LP-163604, and
151667-TSA-34-MVN2-DRG-T-LP-163605

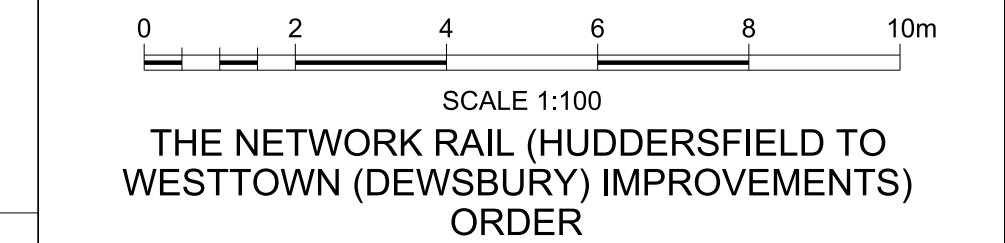

P01	16/03/21	First Issue		VB	RF	GT	
Rev	Date	Description of Revisions		Drawn	Chkd	Appr	
Status						Suitability	
Fit for Contractor Design					D3		
							
Authorised	T.Rivero		Signed	Electronically Signed		Date	2021/03/16
Contractor(s)							
TRU West Alliance							
Location							
THORPES BRIDGE JN - NORMANTON (MANCHESTER - NORMANTON LI							
Type	CAD Drawing		Sub-type	Elevation			
Role	Town and Country Planner		Sub-Role	General			
Zone	Mirfield and Lower Hopton						
Phasing	Proposed		Grip Stage	0			
Project							
Transpennine Route Upgrade							
Contract No.							
151667							
Contract Title							
West of Leeds							
Drawing Title							
Listed Building							
Consent Drawing							
Wheatley's Viaduct MVN2/196							
Existing & Proposed Elevation							
Designed	A.Harrap		Signed			Date	12/03/21
Drawn	V.Barbour-Smith		Signed	Electronically Signed		Date	12/03/21
Checked	R.Fletcher		Signed	Electronically Signed		Date	12/03/21
Approved	G.Thomas		Signed	Electronically Signed		Date	12/03/21
Scale(s)	1:100		ELR & Mileage	002.0248 to 050.0691			
Alternative Reference					Sheet	3 of 6	
Drawing Number			151667-TSA-34-MVN2-DRG-T-LP-163602			Revision	
						P01	