

This drawing is copyright of Topping Engineers LTD and must not be copied or reproduced in anyway without written consent.


DO NOT SCALE OFF THIS DRAWING

Notes:

1. This drawing is to be read in conjunction with all relevant architect's and engineer's drawings.
2. It is assumed that all works will be carried out by a competent contractor working, where appropriate, to an approved method statement.

Key:

- Site Boundary
- Construction Phase Drainage

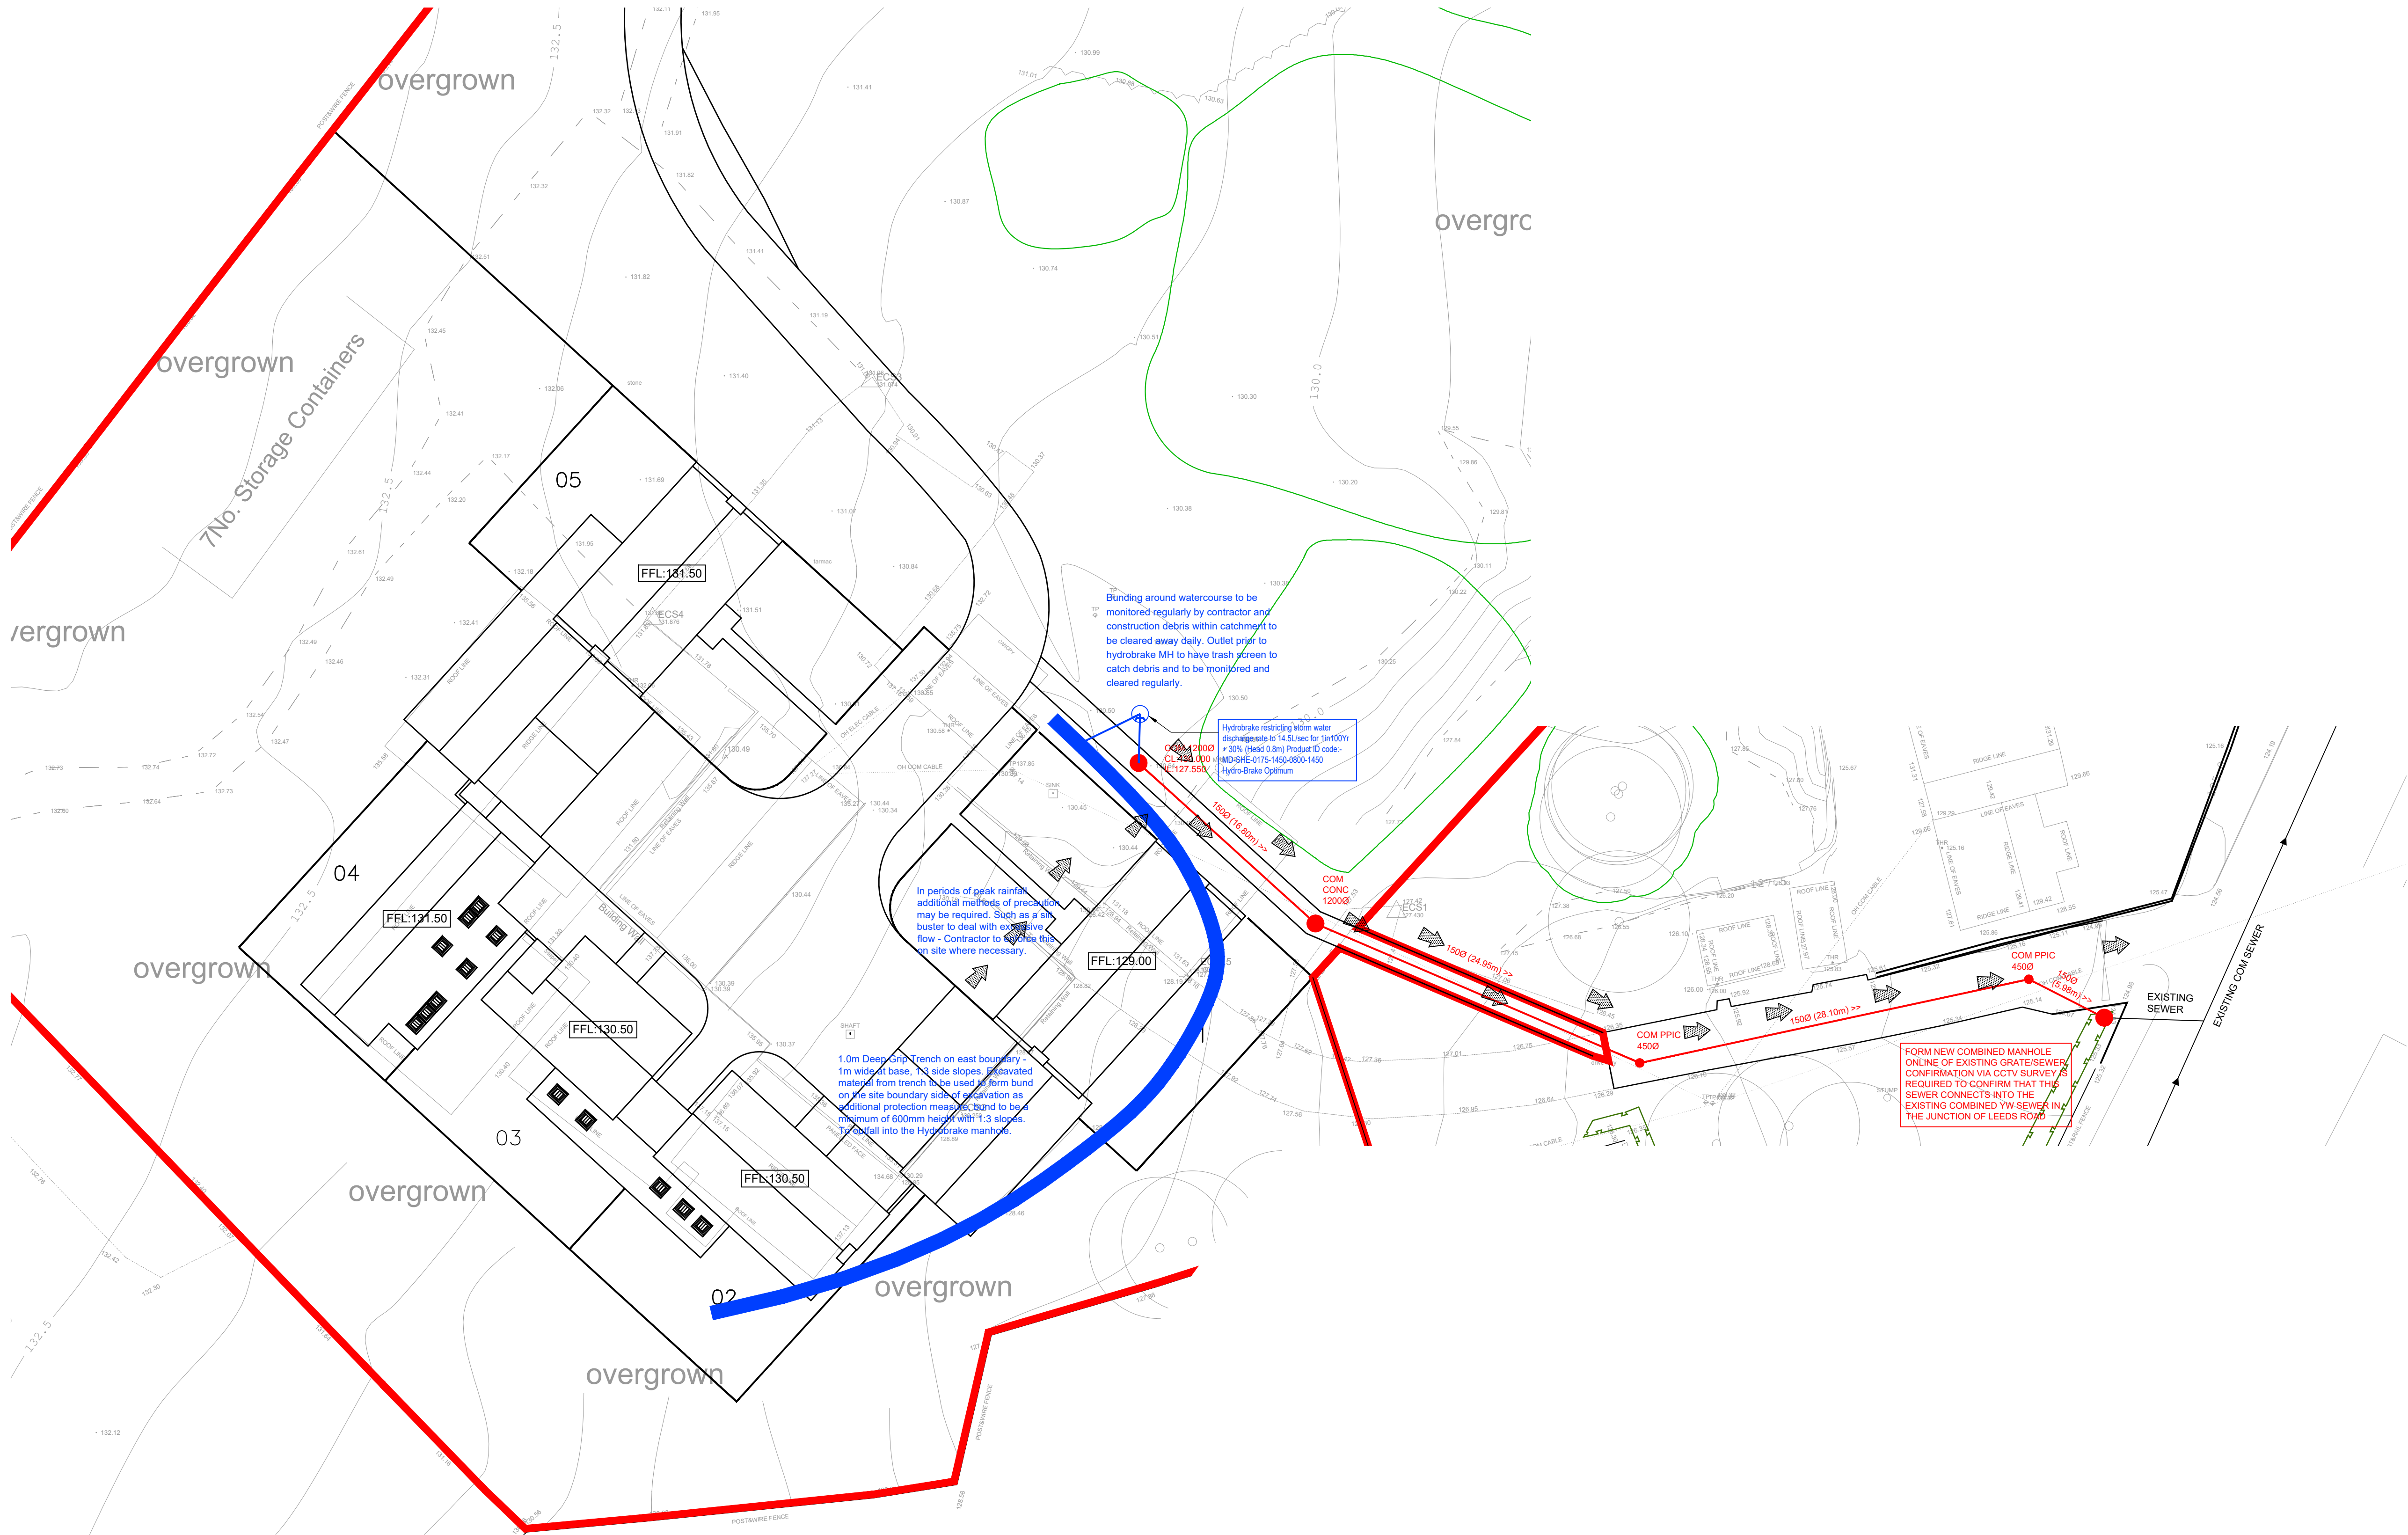

Construction Phase Drainage Plan (1:250)

P1	FIRST ISSUE	21.5.21	TM
No.	Revision	Date	Drwn
Status PRELIMINARY			
TOPPING ENGINEERS CONSULTING CIVIL & STRUCTURAL ENGINEERS Aire House, 12 Victoria Avenue Harrogate, HG1 1ED t: 01423 522 293 w: www.topping-engineers.com e: info@topping-engineers.com			
Client Beaufort Land & Developments Ltd			
Project Land at Old White Lee, Colliery Leeds road, Heckmondwike			
Drawing title Construction Phase Drainage			
Drawn TM	Chkd	Date May 2021	Scale As Shown @ A1
Contract No. 19389	Org No. DR-C-0102	Revision	P1