



0m	Scale 1:50	4m
0m	Scale 1:100	8m
0m	Scale 1:200	16m
0m	Scale 1:500	40m
0m	Scale 1:1250	100m




(When to scale of original plan bar = 8cm)

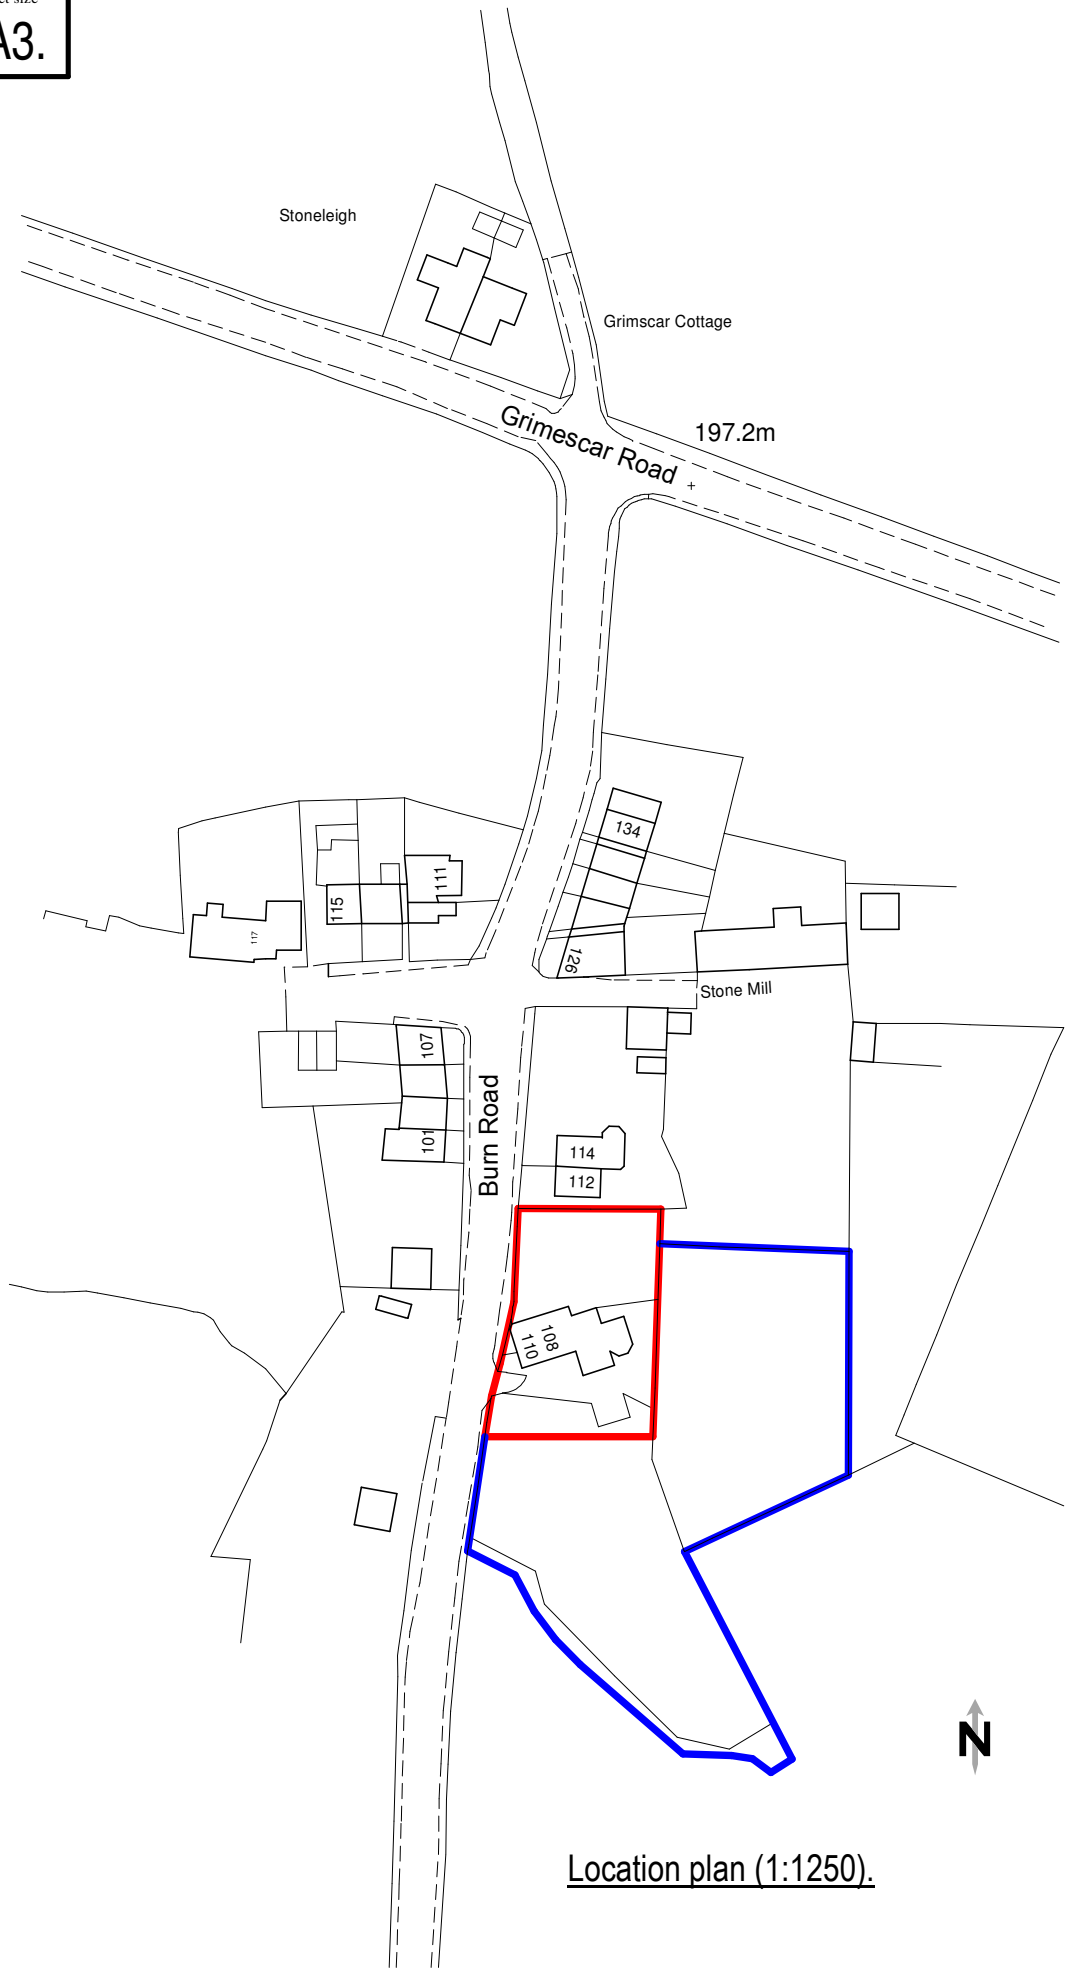

Location plan (1:1250).

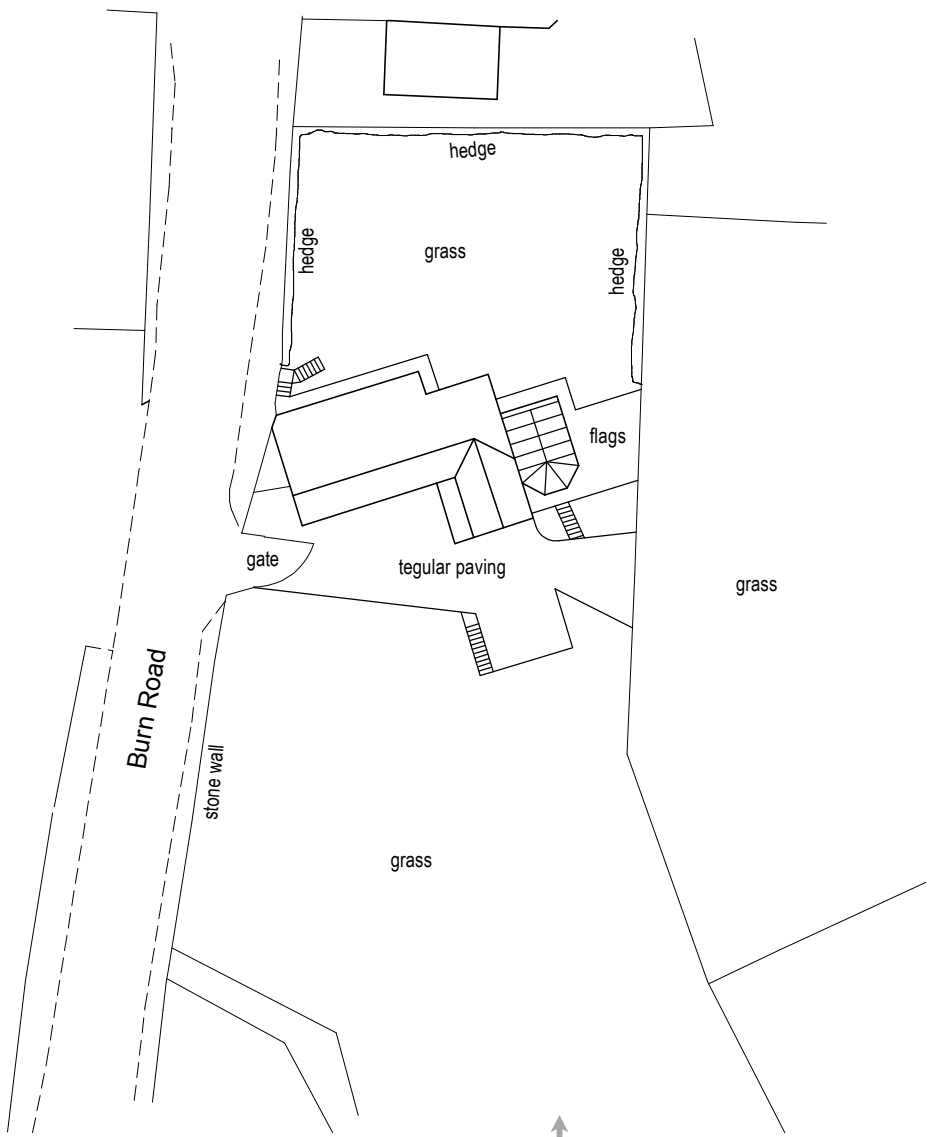

Existing site plan (1:500).

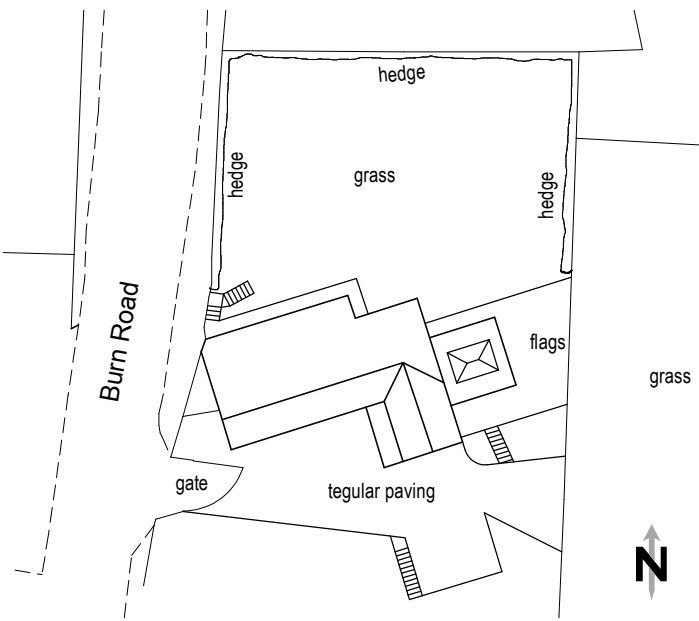

Proposed site plan (1:500).

Rev A 14/06/2021 Footprint of sun room reduced.



Colne Valley Design
8 Meadow Lane
Slaithwaite
Huddersfield HD7 5EX

Tel: 01484 842097
Mobile: 07867 803312
E-mail: mitchell@sbhomes.co.uk

Proprietor: S.A. Mitchell (ACIOB)

Project
Replacement conservatory and windows.

For
Mr & Mrs J Green.

Address
110 Burn Road
Birchcliffe
HD2 2EG.

Title
Location and Site Plans.

Job No.
21 J 12.

Drawing number
02 A.

Date
March 2021.