



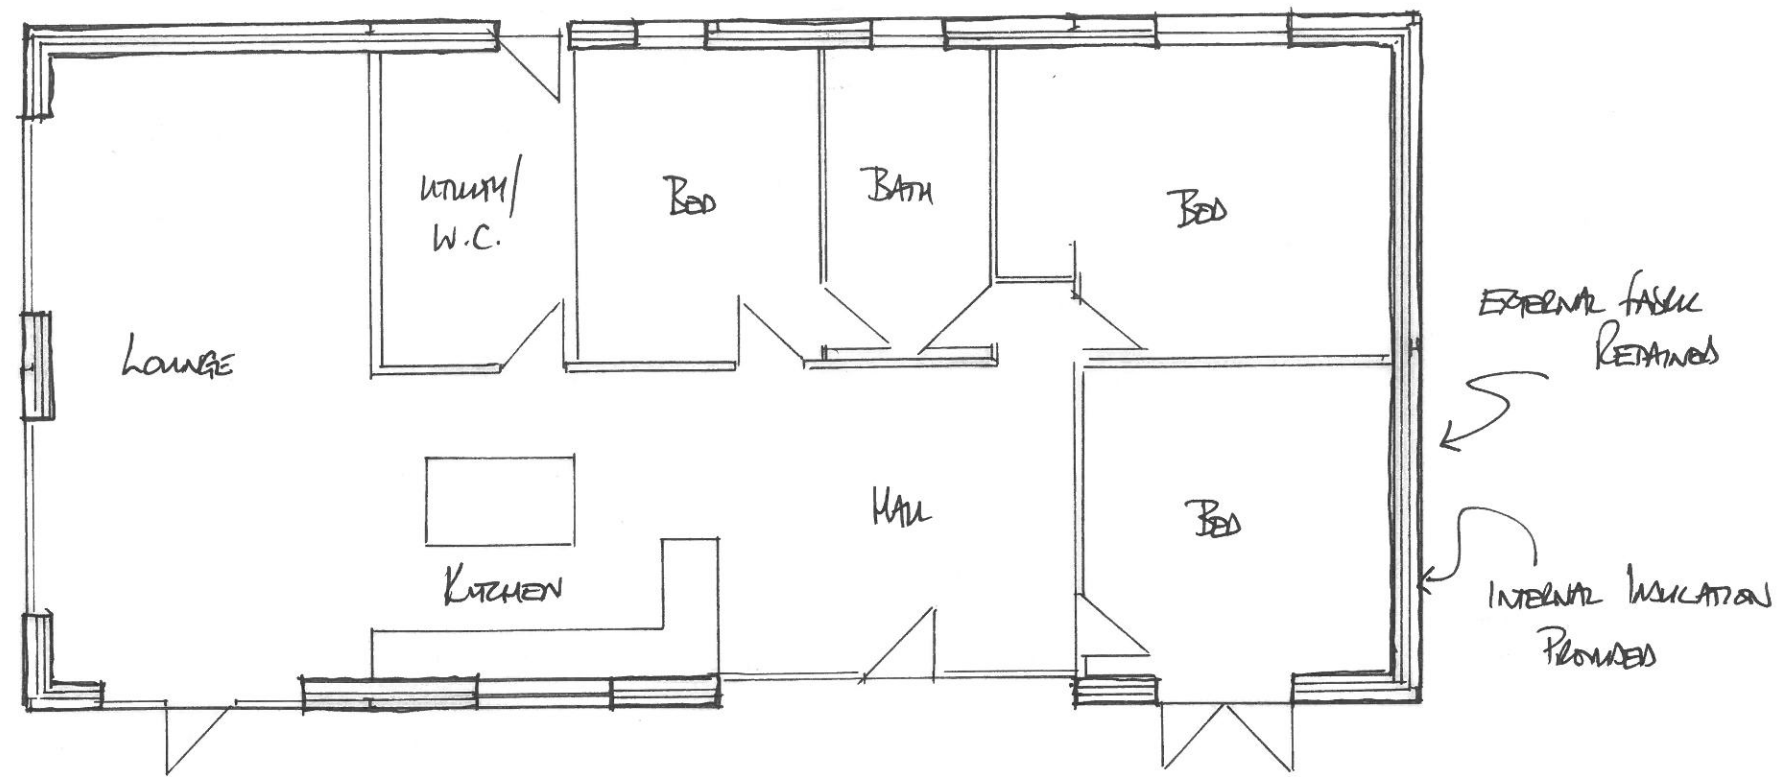

Proposed floor Plan.

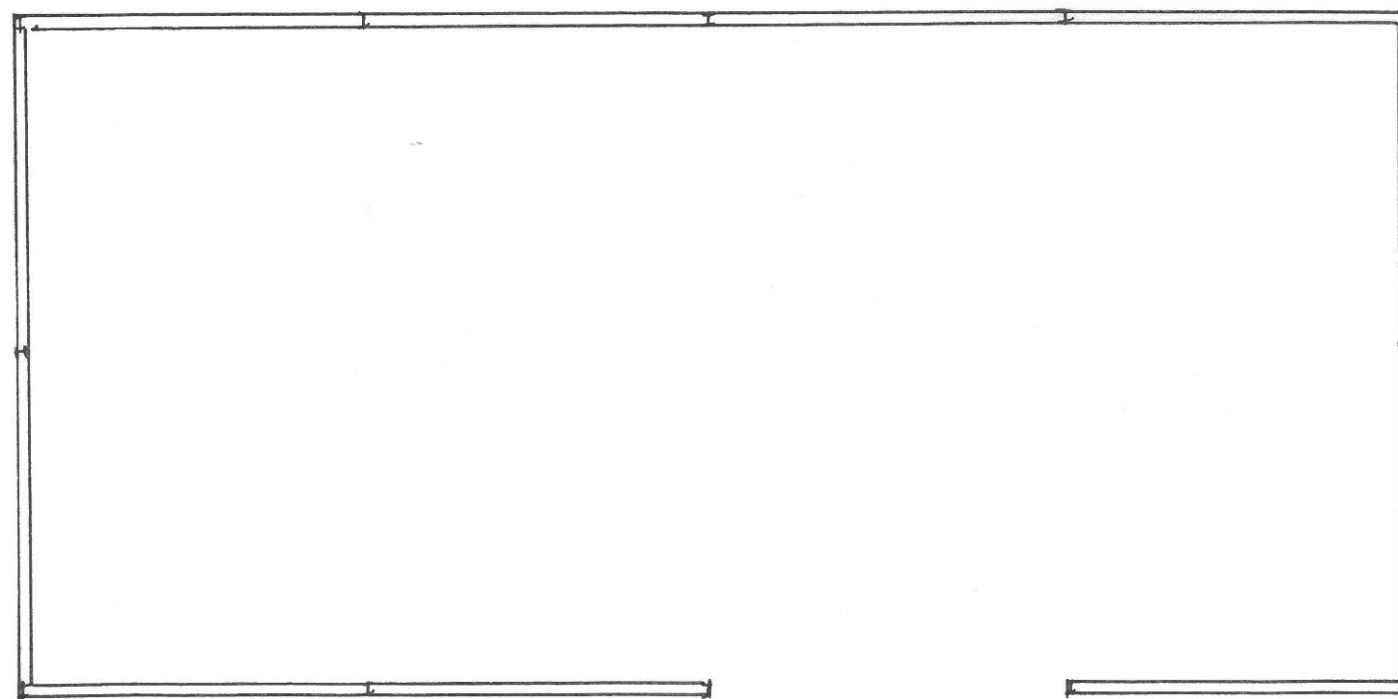

Existing floor Plan

Existing AND Proposed
Floor Plan.

THE BARN,
LETON LANE,
LITTLE LETON.
Scale 1:100 @ A3.