



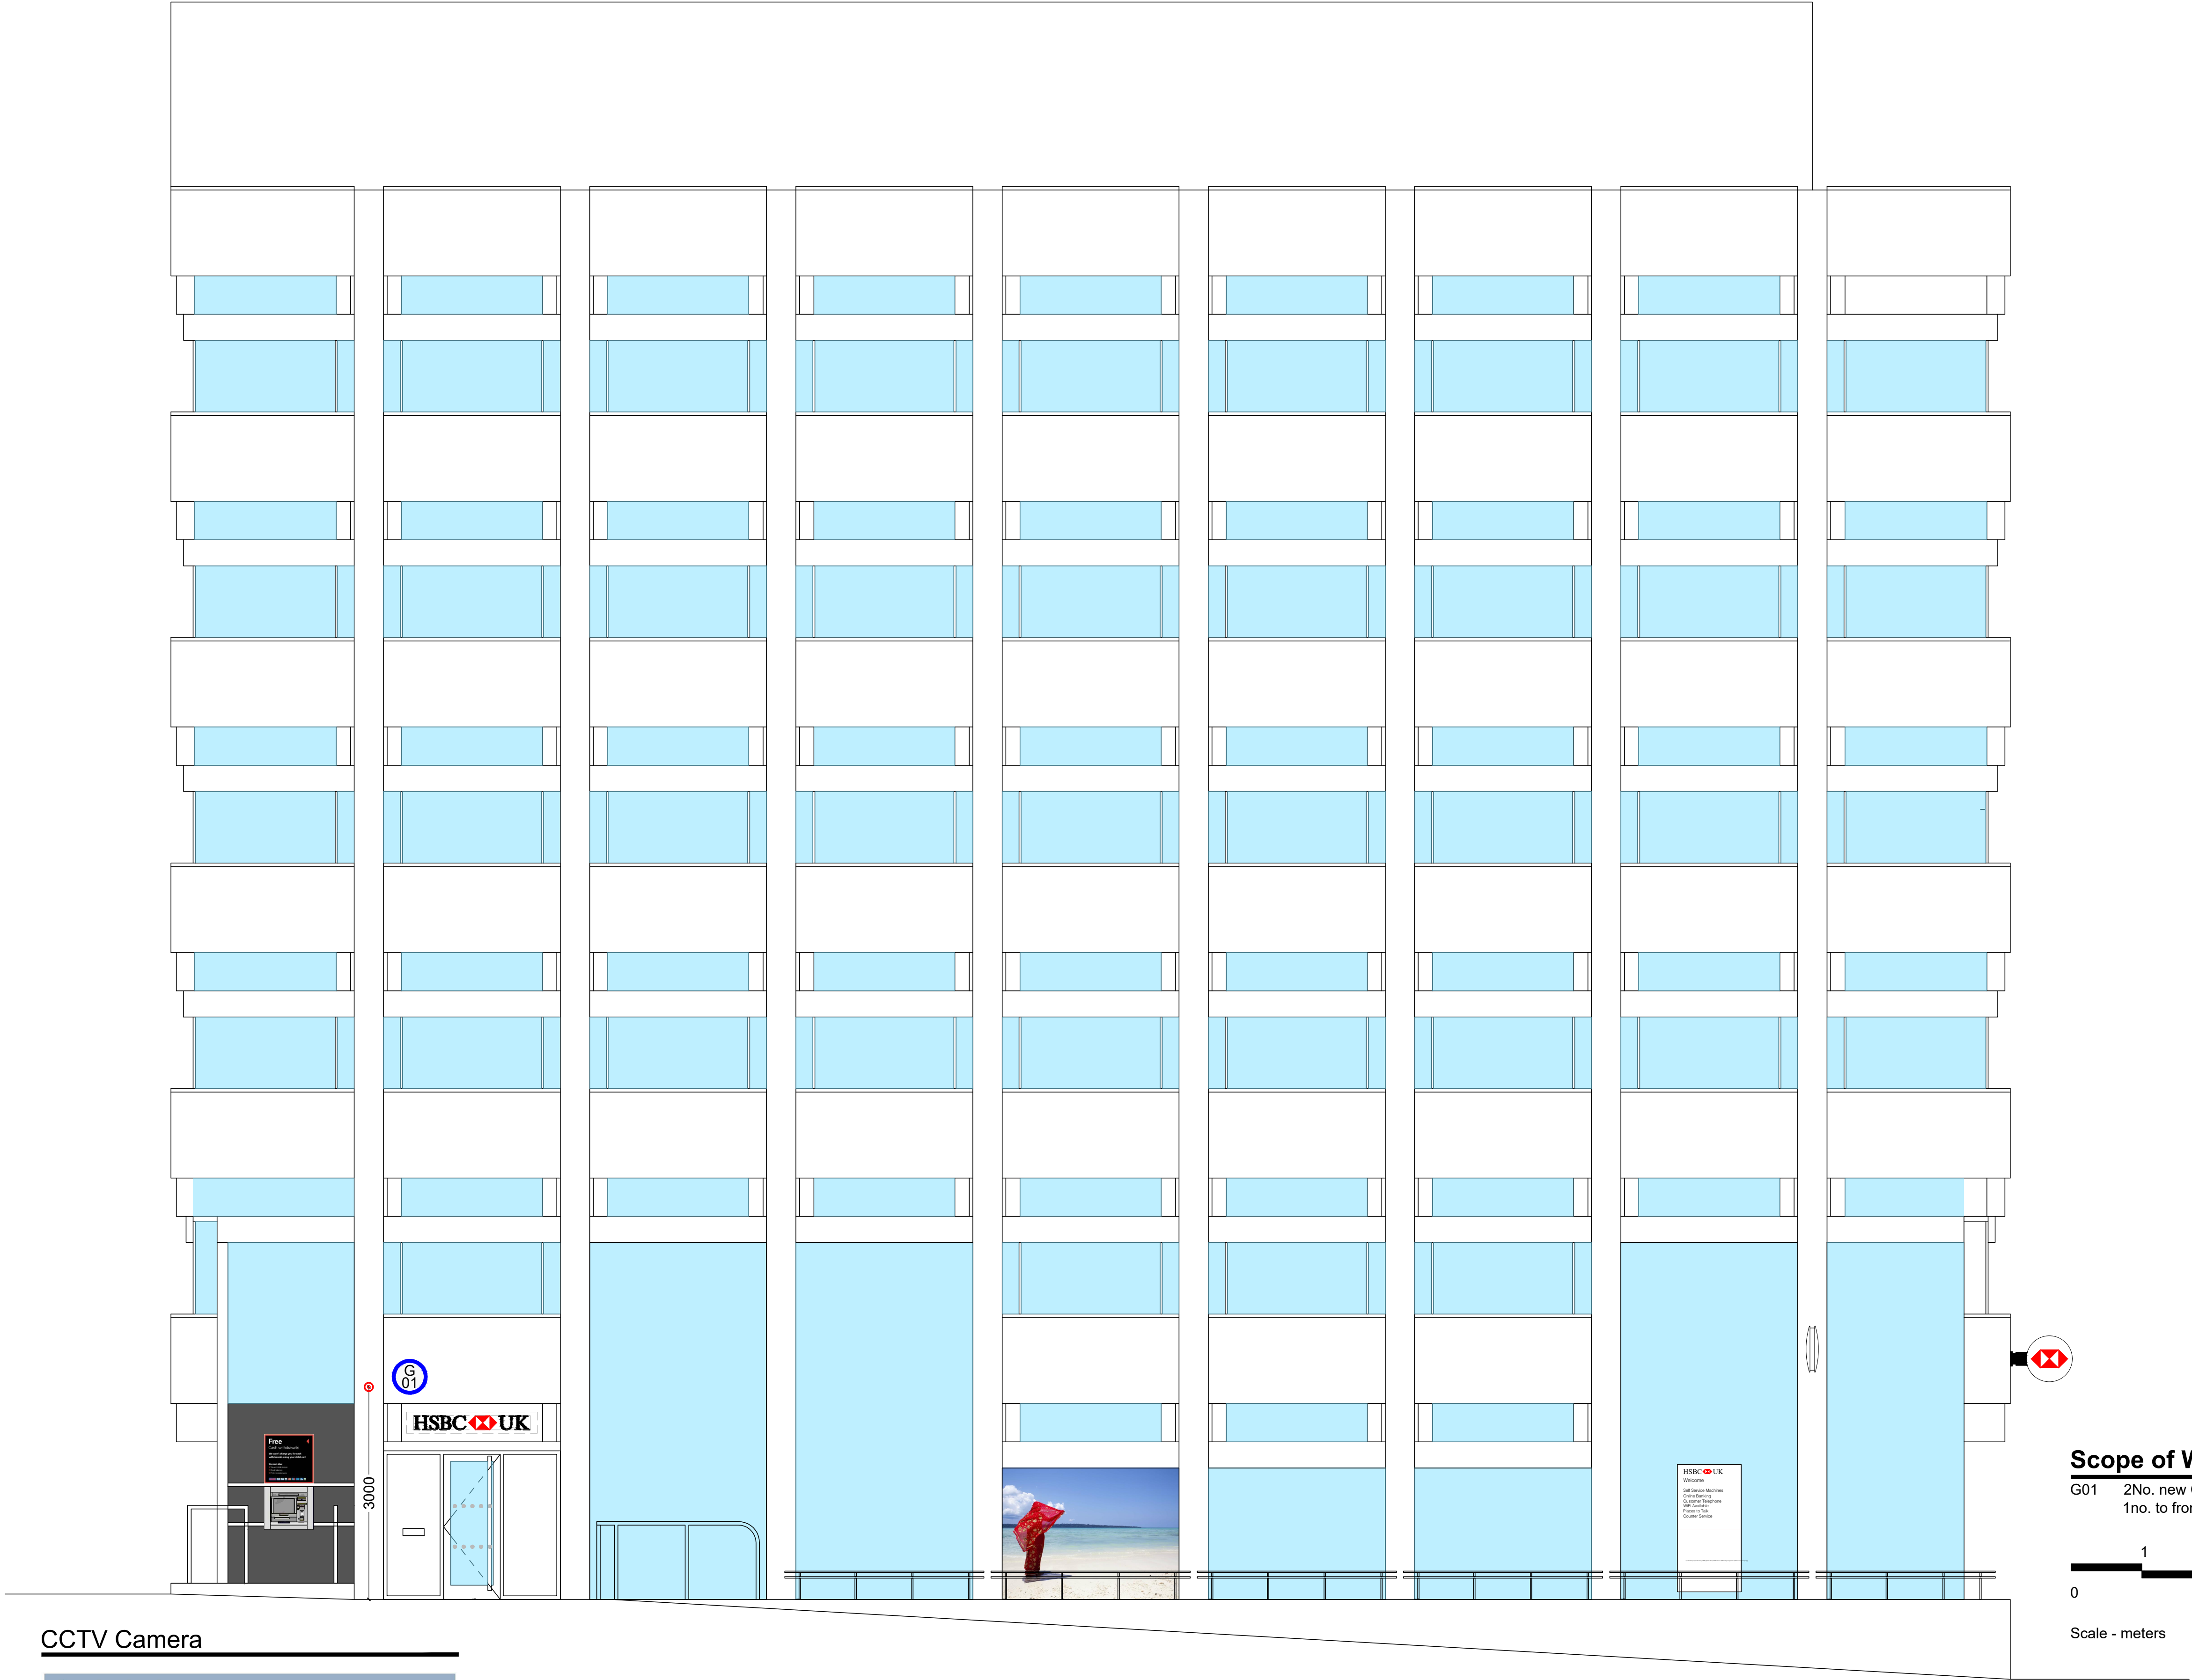

CCTV Camera

Appearance

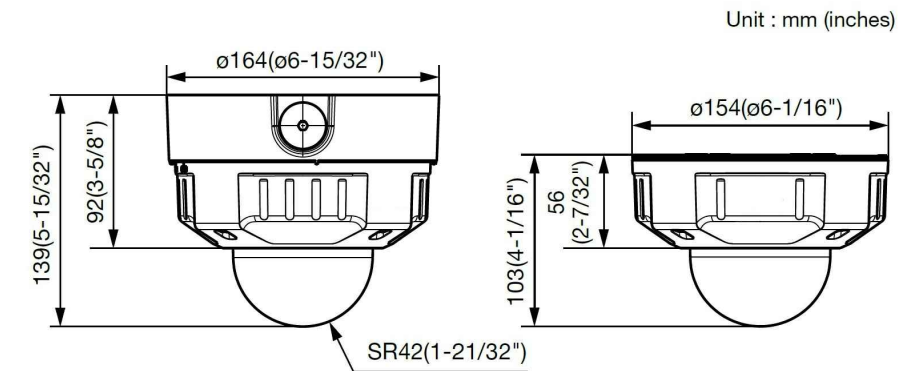

PUBLIC

Notes:			Rev	Date	Notes	Rev	Date	Notes
Copyright of this drawing is reserved by AXIS Architecture and issued on the condition that it is not copied, reproduced or disclosed to any third party either wholly or in part without the consent in writing of AXIS Architecture. The contractor must verify all dimensions on site before making shop drawings or commencing work of any kind. No dimensions to be scaled from this drawing.								
RESIDUAL RISK Wherever possible unnecessary risk is designed out of these proposals. Where residual risk remains this is assessed and identified on the relevant drawings with this symbol. Refer to the note and the relevant measures in the Health + Safety documentation								

Scope of Works

G01 2No. new CCTV cameras to be installed
1no. to front elevation and 1no. to side.



Scale - meters

Client Corporate Real Estate		Project Huddersfield Cloth Hall Street			Title Proposed Elevations Side Two		
Status PLANNING DRAWING	Scale A1 1:50	A3 1:100	Date 09.04.21	Drawn LDD	Checked RAS	Job No. 27438-080-E2-PL1	Revision -
AXIS Architecture and Design Ltd, Talbot Chambers, 2-6 North Church Street, Sheffield, S1 2DH.		tel: +44(0)114 2490944 fax: +44(0)114 2490966 www.axis-architecture.com designed@axis-architecture.com					