


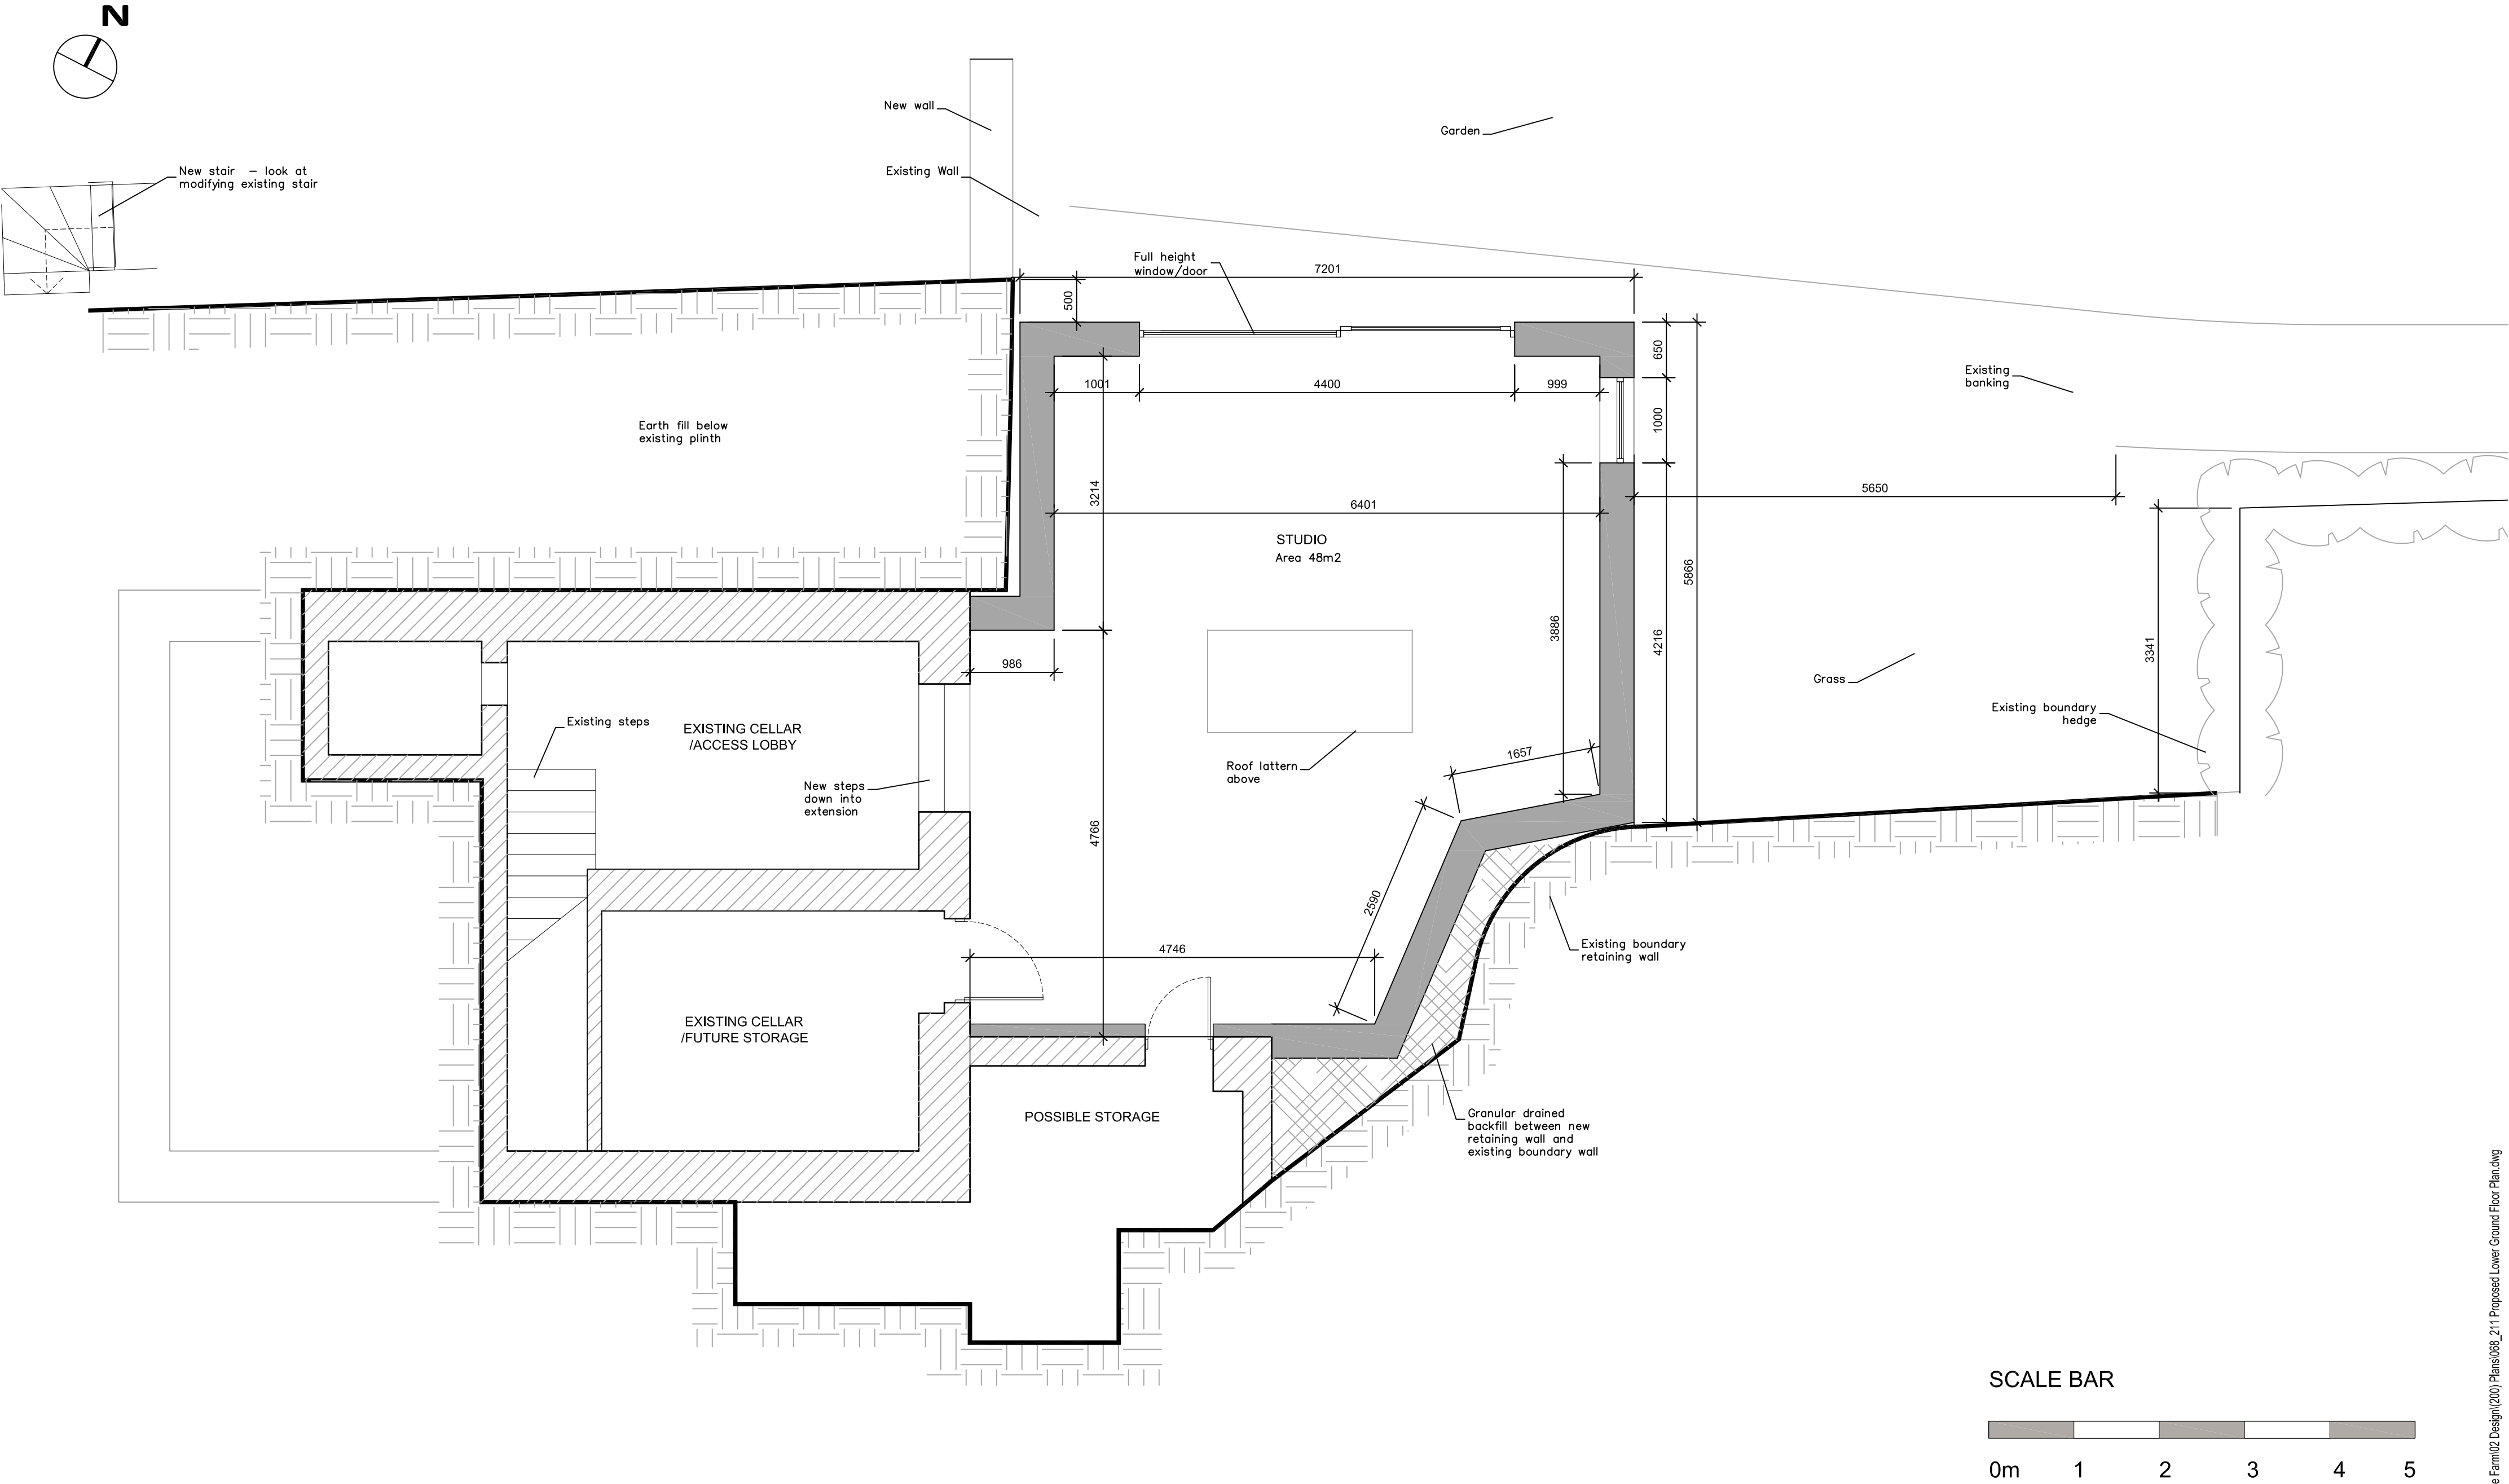

PROPOSED LOWER GROUND FLOOR PLAN

Construction staff and operatives must ensure the principal contractor has provided thorough and accurate information on all health and safety aspects relating to the designs identified on this drawing including the review of: • Designers/contractors risk assessments • Method statements • Permit to work • Pre construction information The designers note that the following health and safety risks relating to this drawing have not been eliminated during the design process:	ref	residual risk					holmearchitecture 17a Chapelgate · Scholes · Holmfirth · HD9 1SX matt@holmearchitecture.com www.holmearchitecture.com 07975977532 ©2017 holmearchitecture Ltd all rights reserved All dimensions to be verified on site, and the Architect informed of any discrepancy. This drawing is the Property of Holme Architecture Limited © DO NOT SCALE FROM THIS DRAWING	drawn by	checked by	date	scale @ A2	Proposed Lower Ground Floor Plan <table><tr><td>project number</td><td>drawing number</td><td>revision</td></tr><tr><td>068</td><td>211</td><td>B</td></tr><tr><td colspan="3"></td></tr></table>	project number	drawing number	revision	068	211	B			
	project number	drawing number	revision																		
	068	211	B																		
		</																			

cad reference: D:\02 Projects\068 Choppards House Farm\02 Design\2001 Plans\068_211 Proposed Lower Ground Floor Plan.dwg