

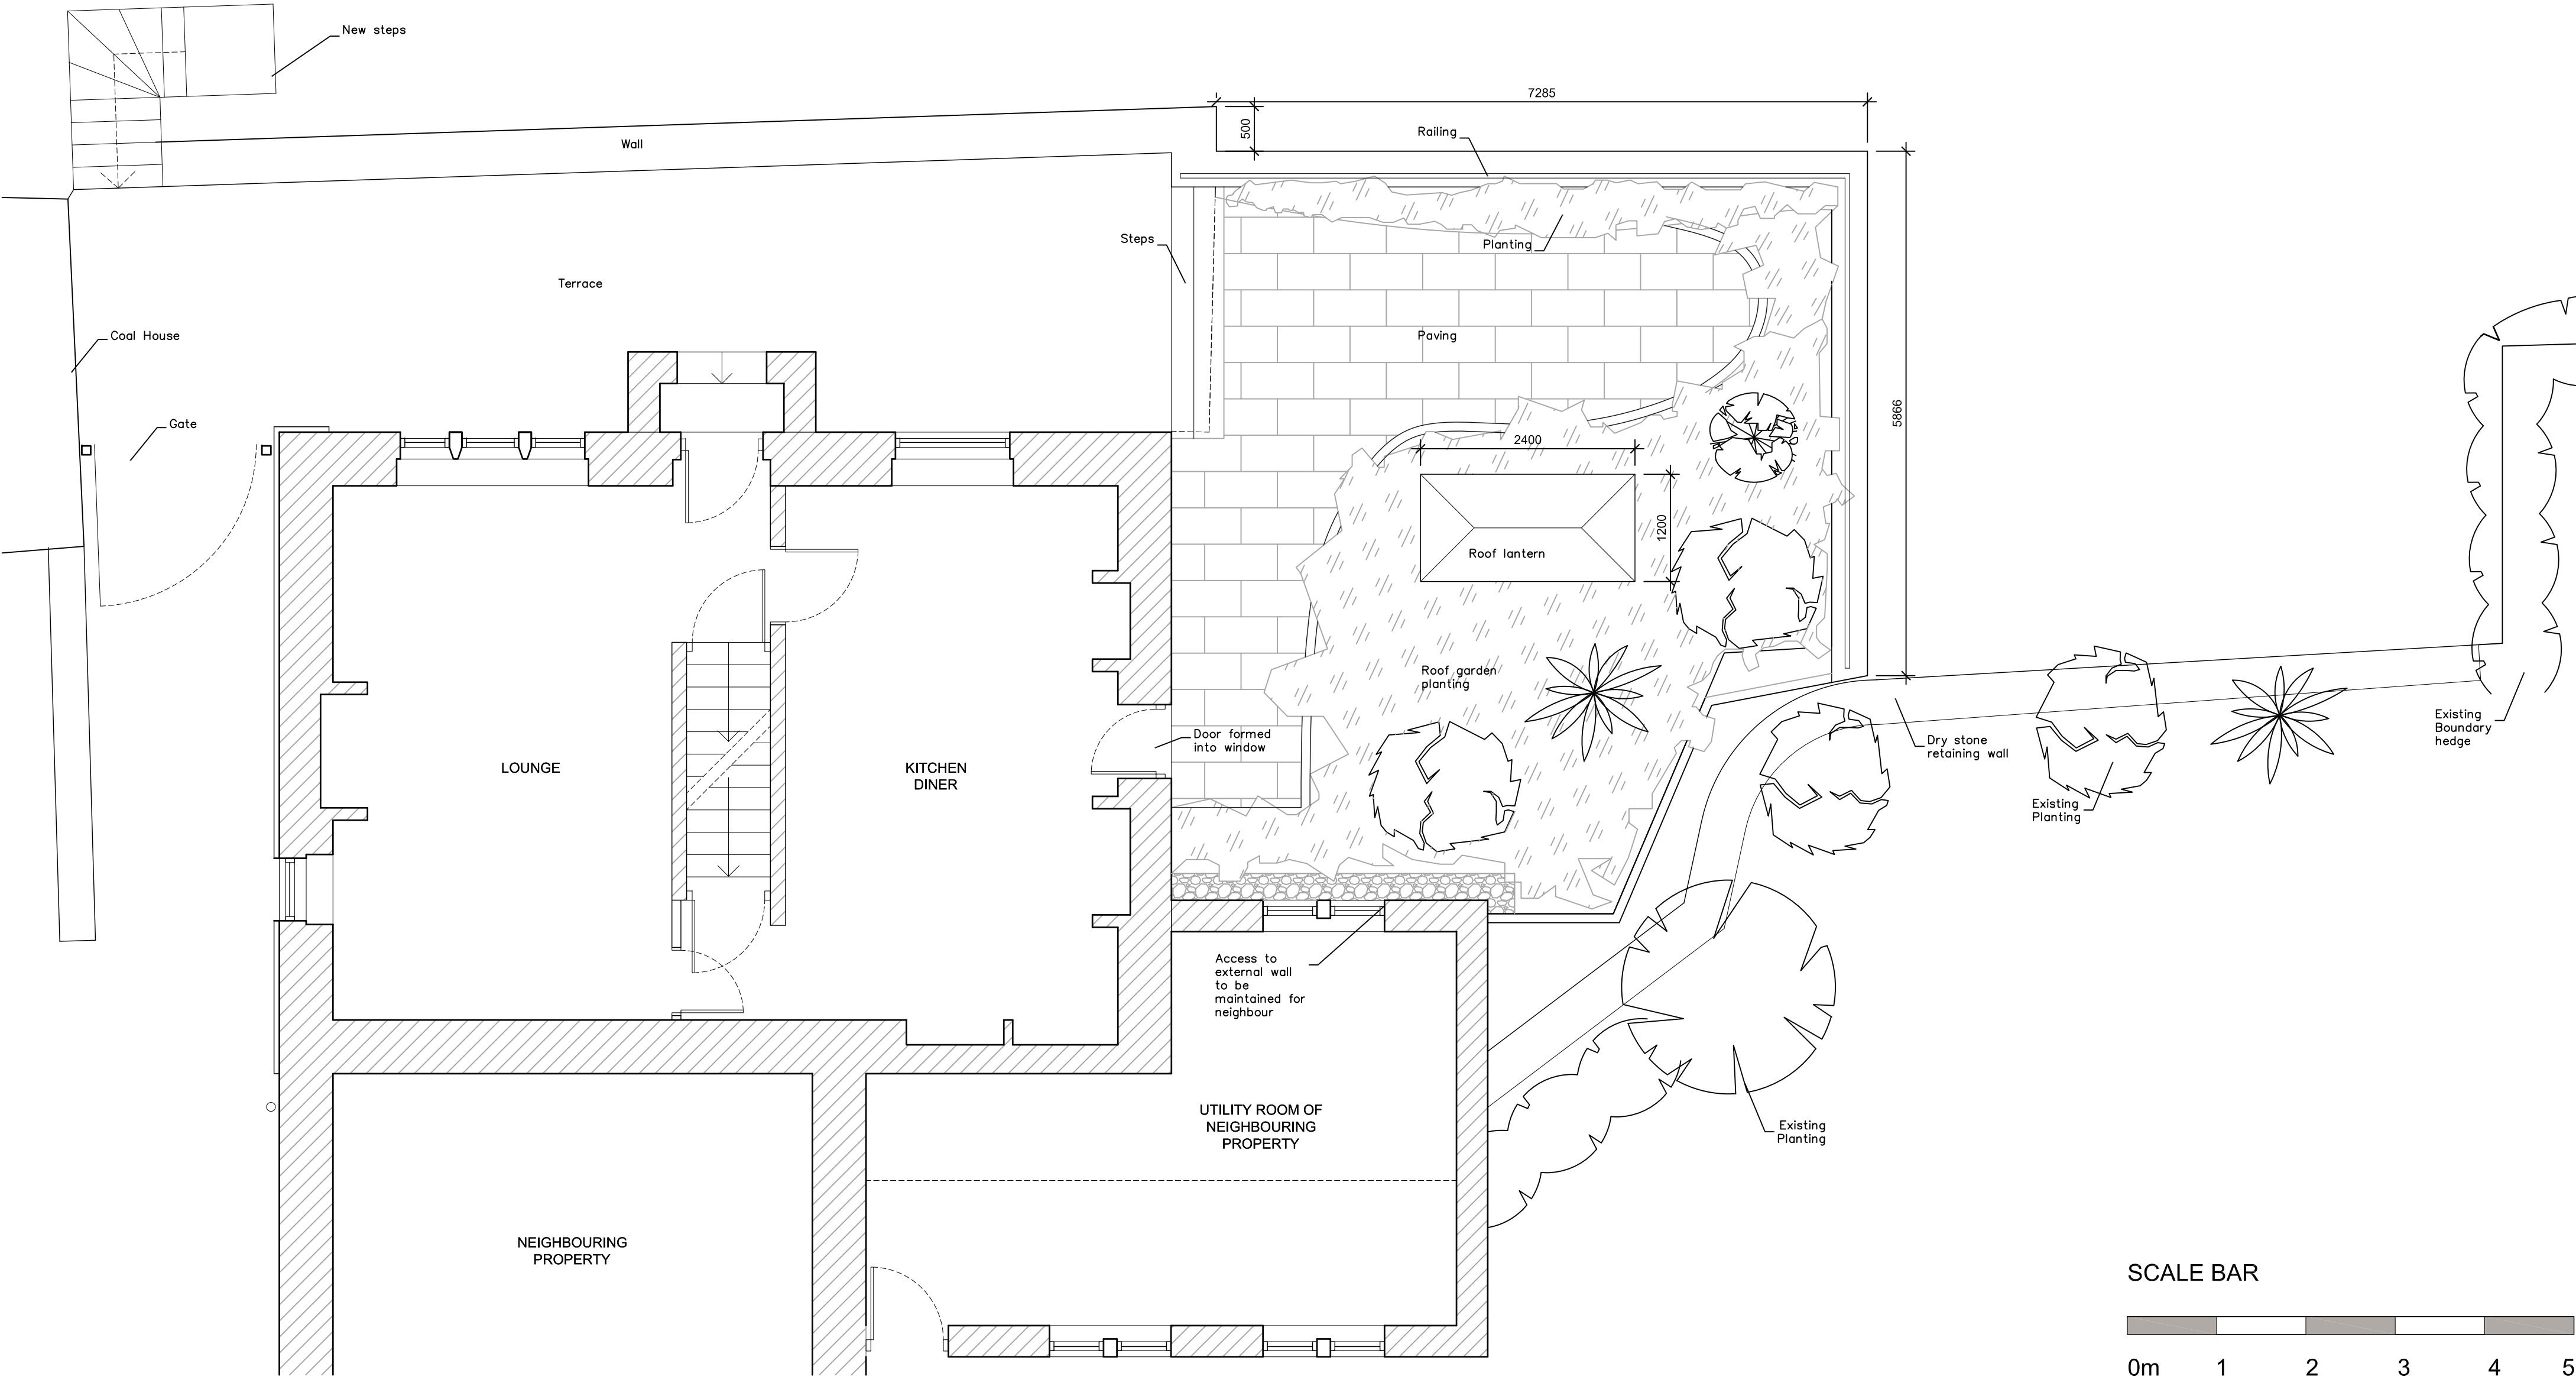


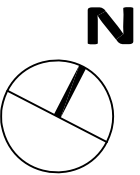

PROPOSED GROUND FLOOR PLAN

SCALE BAR

 

|   |                                              |               |                   |          |    |                |   |                |            |      |            |                            |  |  |
|---|----------------------------------------------|---------------|-------------------|----------|----|----------------|---|----------------|------------|------|------------|----------------------------|--|--|
| <div>Construction staff and operatives must ensure the principal contractor has provided thorough and accurate information on all health and safety aspects relating to the designs identified on this drawing including the review of:</div> <div><div><div>•</div><div>Designers/contractors risk assessments</div></div><div><div>•</div><div>Method statements</div></div><div><div>•</div><div>Permit to work</div></div><div><div>•</div><div>Pre construction information</div></div></div> <div>The designers note that the following health and safety risks relating to this drawing have not been eliminated during the design process:</div> | ref                                          | residual risk |                   |          |    |                | <div><div>holmearchitecture</div><div>17a Chapelgate · Scholes · Holmfirth · HD9 1SX</div><div>matt@holmearchitecture.com   www.holmearchitecture.com   07975977532</div></div> <div>All dimensions to be verified on site, and the Architect informed of any discrepancy. This drawing is the Property of Holme Architecture Limited ©</div> <div>DO NOT SCALE FROM THIS DRAWING</div> | drawn by       | checked by | date | scale @ A2 | Proposed Ground Floor Plan |  |  |
|   | dwn                                          | chk           | 17.02.21          | 1:50     |    |                |   |                |            |      |            |                            |  |  |
|   | Choppards House Farm<br>Choppards, Holmfirth |               |                   |          |    | project number |   | drawing number | revision   |      |            |                            |  |  |
|   |                                              |               |                   |          |    | 068            |   | 212            | B          |      |            |                            |  |  |
|   |                                              |               |                   |          |    |                |   |                |            |      |            |                            |  |  |
|   |                                              | B             | Footprint reduced | 23.05.21 |    | by             | chk   |                |            |      |            |                            |  |  |
|   |                                              |               | revision          | date     | by | chk            |   |                |            |      |            |                            |  |  |
|   |                                              |               |                   |          |    |                |   |                |            |      |            |                            |  |  |

cert reference: D/107 Projects/068

cad reference: D:\02 Projects\068 Choppards House Farm\02 Design\200\ Plans\068\_212 Proposed Ground Floor Plan.dwg