




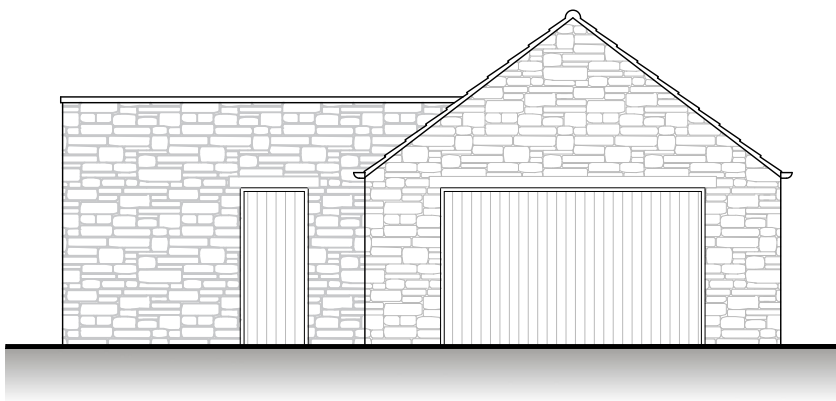


PROPOSED SOUTH EAST ELEVATION
SCALE 1:100

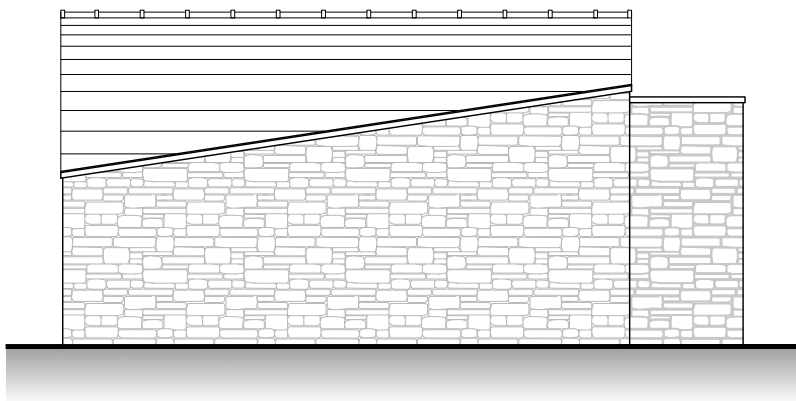


PROPOSED NORTH EAST ELEVATION
SCALE 1:100

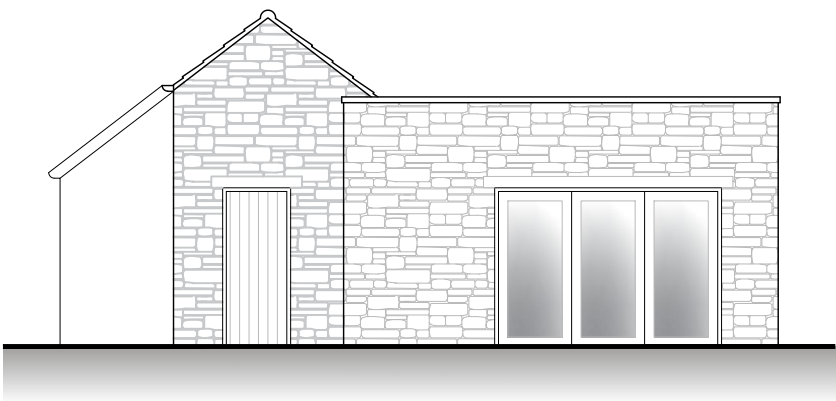

PROPOSED NORTH WEST ELEVATION
SCALE 1:100

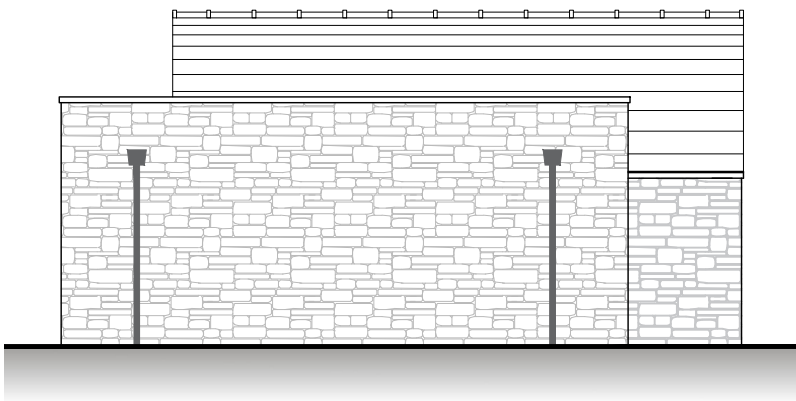


PROPOSED SOUTH WEST ELEVATION
SCALE 1:100

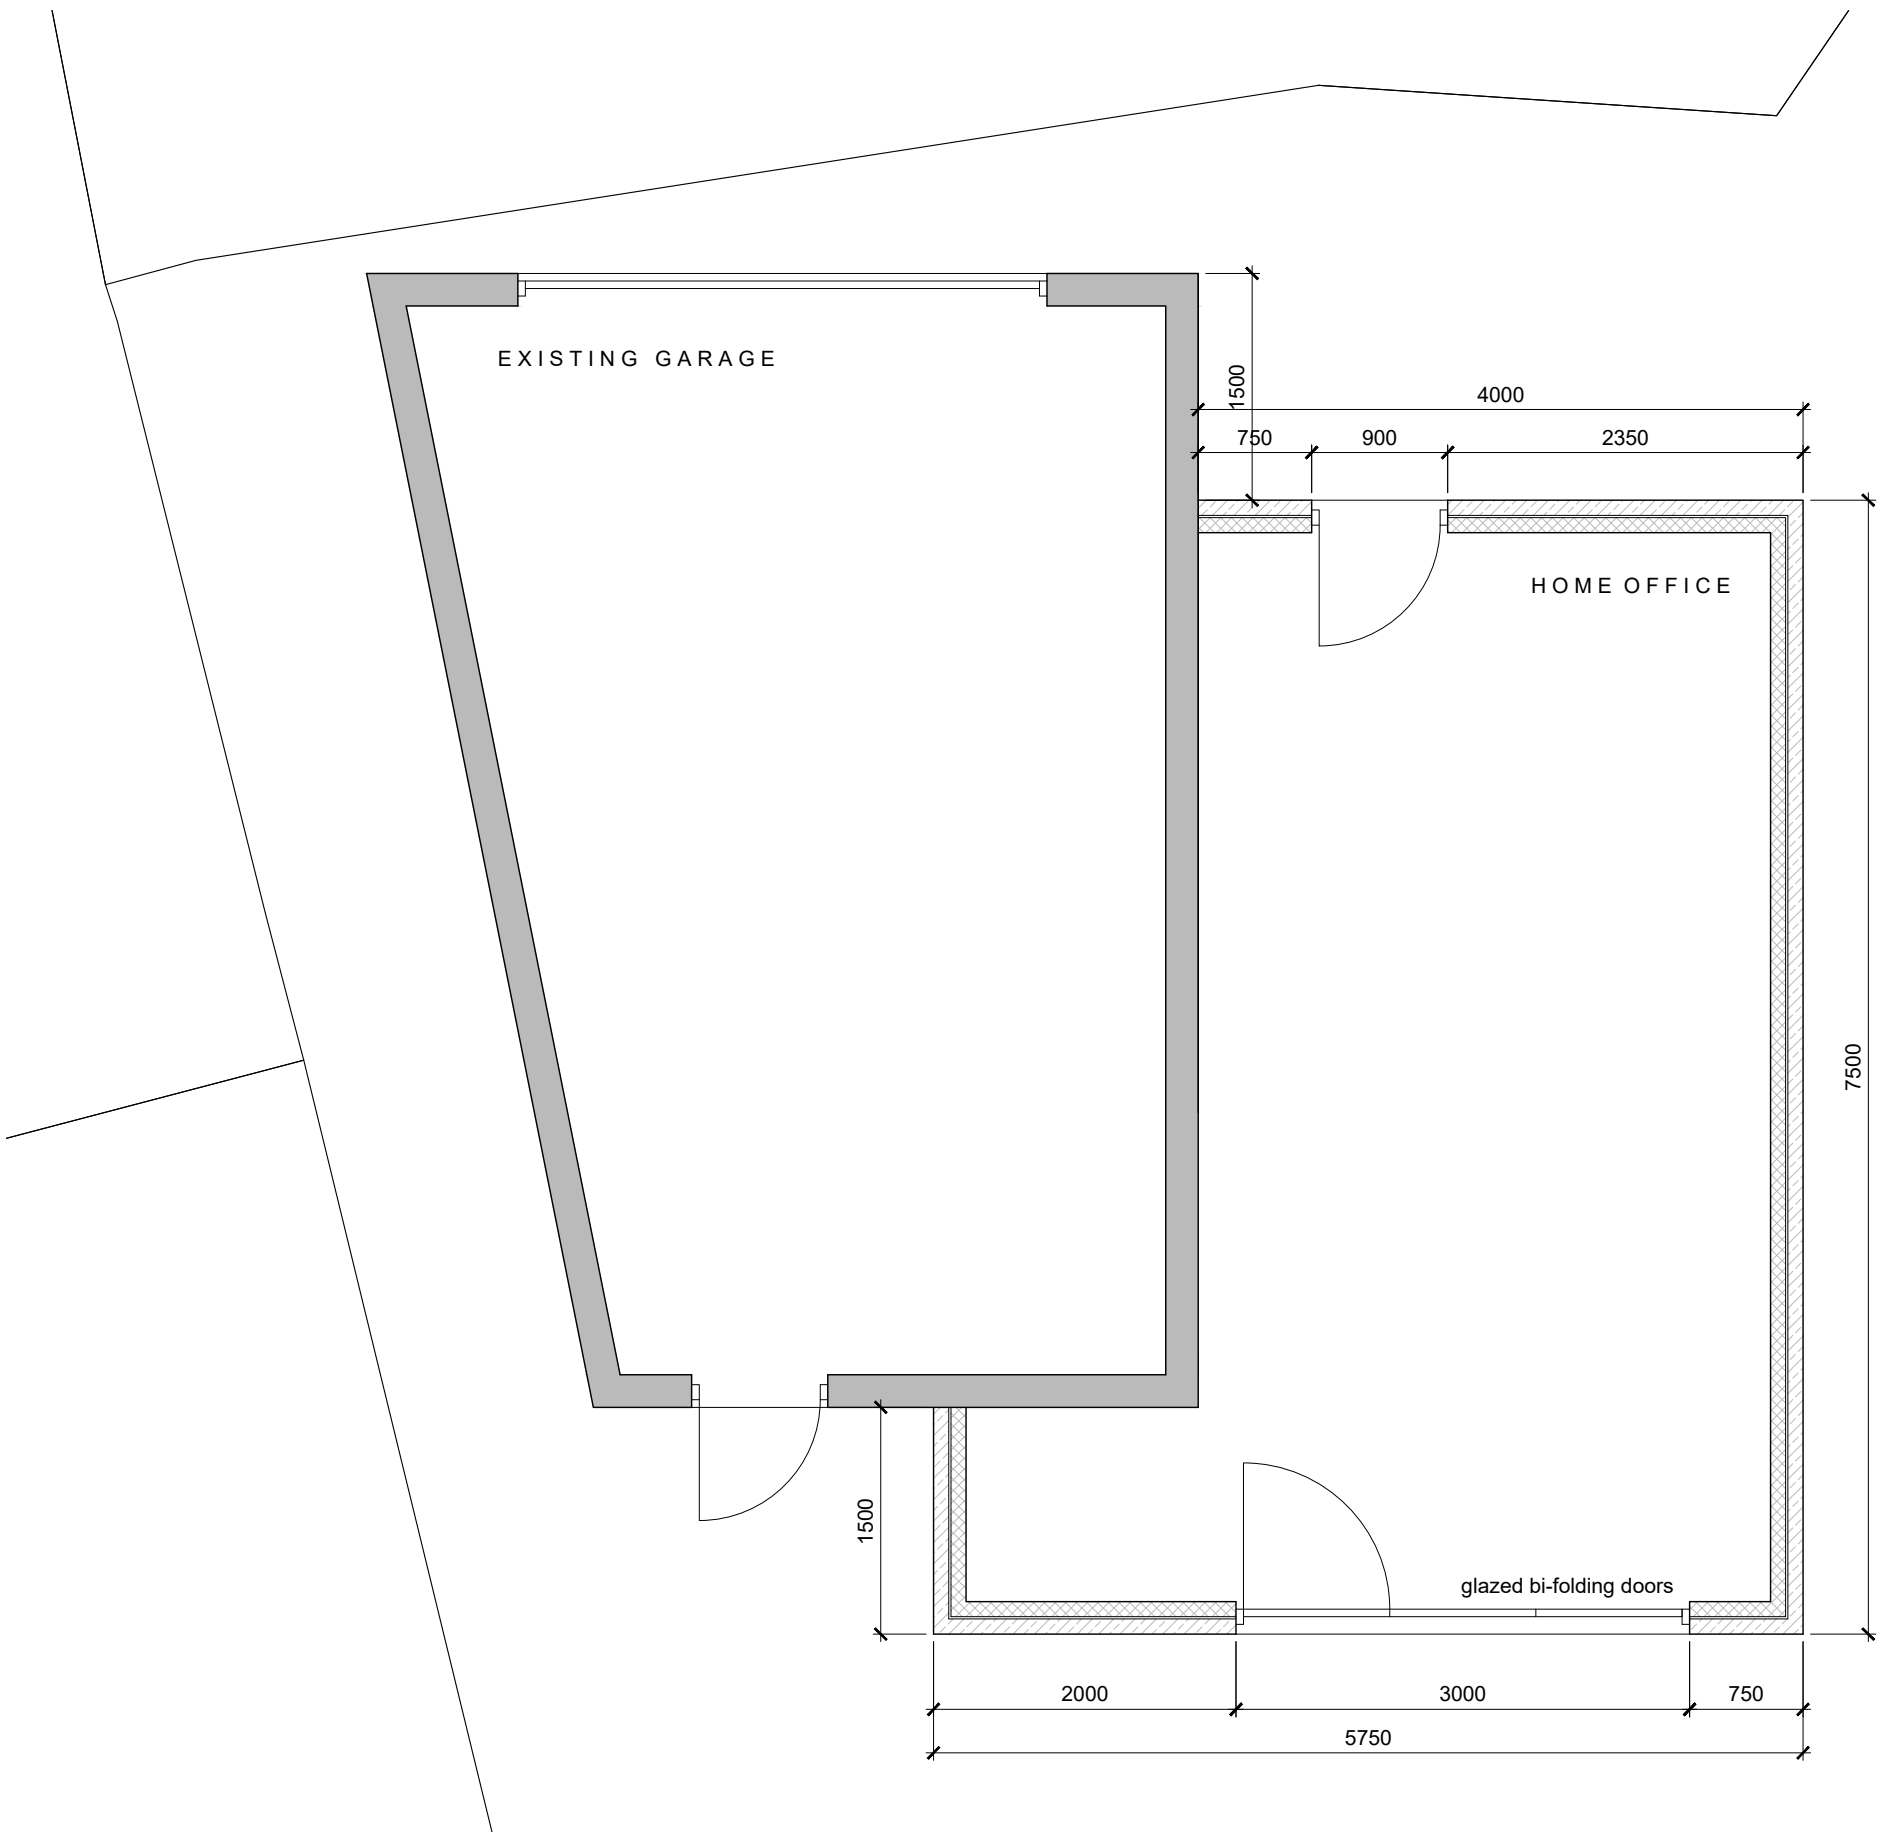

PROPOSED FLOOR PLAN
SCALE 1:50

Proposed Materials Schedule: -

Walls	Natural stone with ashlar detailing to match existing
Roof	Flat roof membrane
Doors	Composite entrance door/ UPVC glazed bi-folding doors
Rainwater Goods	UPVC hopper & downpipes

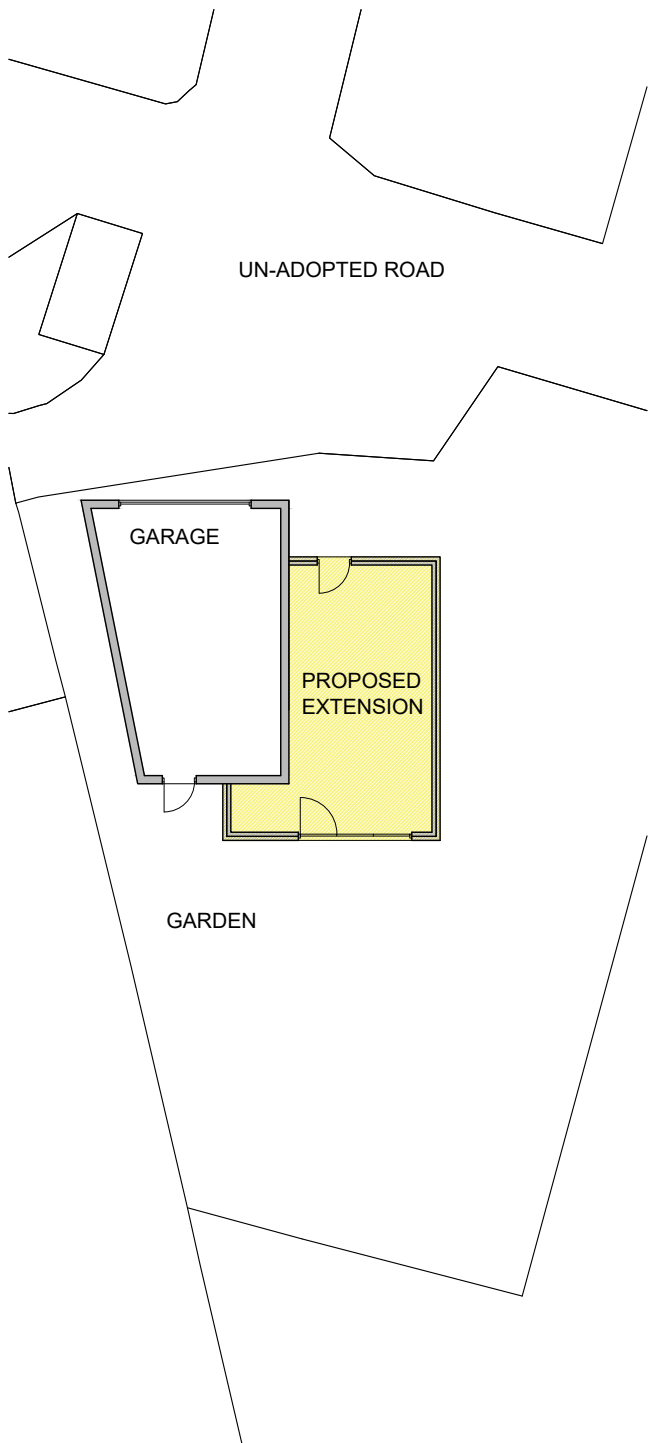

PROPOSED SITE BLOCK PLAN
SCALE 1:200



PROPOSED SITE LOCATION PLAN
SCALE 1:1250

Revisions

NORTHLIGHT
ARCHITECTURE LTD
The Media Centre
7 Northumberland Street
Huddersfield
HD1 1RL
t : 07815 290495
e : info@northlightarchitecture.com
w : www.northlightarchitecture.com

Client

Mr A Scholefield

Project

Home Office at: -
Land to Rear of 39 Raw Nook Road,
Huddersfield, HD3 3UX

Drawing title

Proposed Plans & Elevations

PLANNING APPLICATION	
Scale @ A2	Drawn by
Varies	CG
Date	App'd
06/04/21	-
Drawing no	Rev
21-1143/(AL)01	-