

FRONT ELEVATION


PROPOSED SIDE EXTENSION  
AND GARAGE CONVERSION  
AT  
20 LANGDALE AVE WYKE  
BRADFORD

EXISTING ELEVATIONS


SCALE: 1: 50

DATE : MARCH 2021

DRAWING N° : 21/23/02

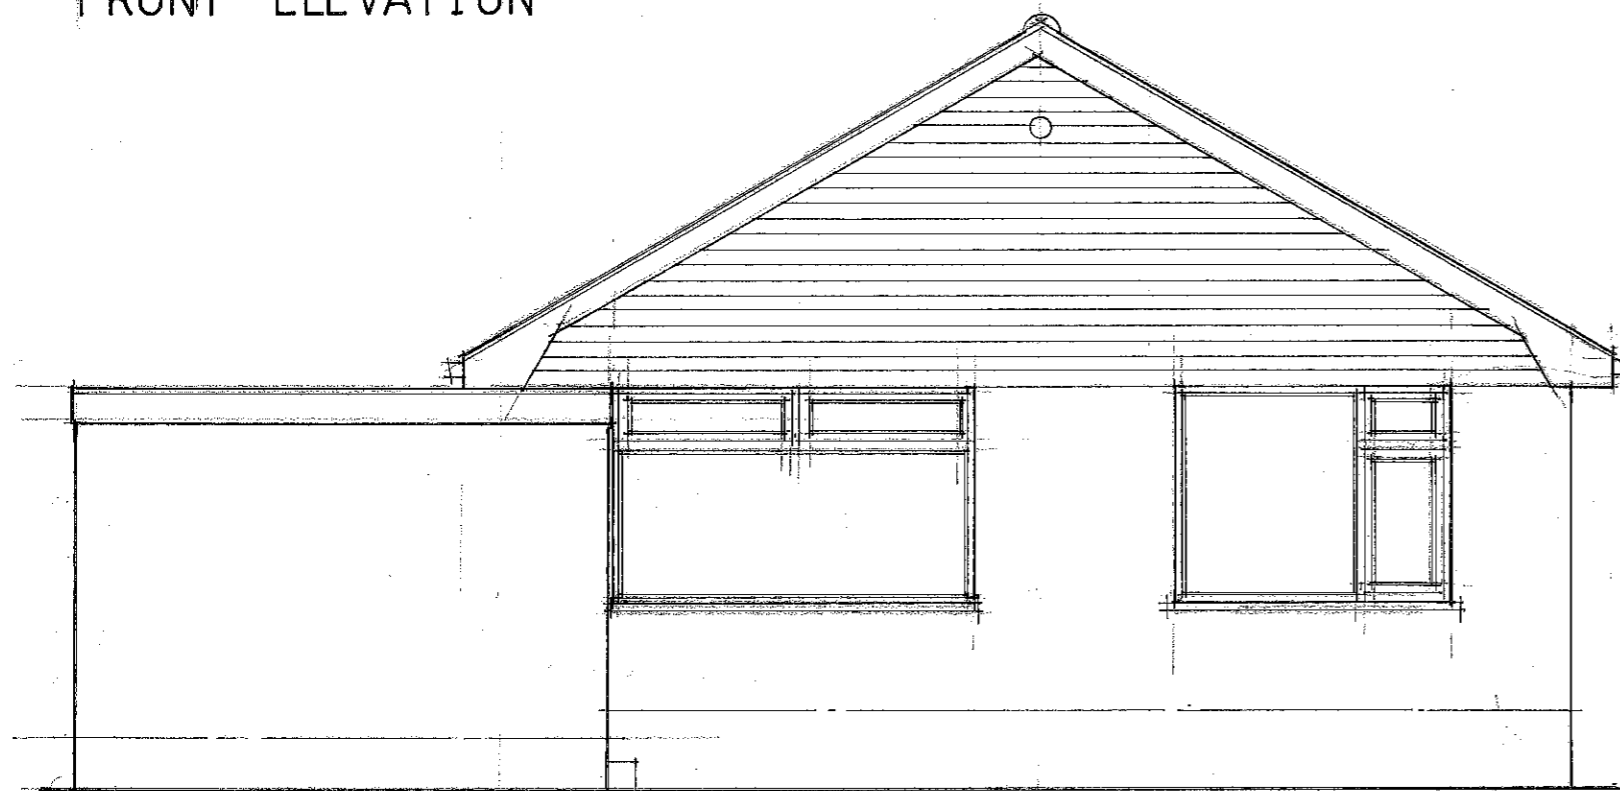

REAR ELEVATION

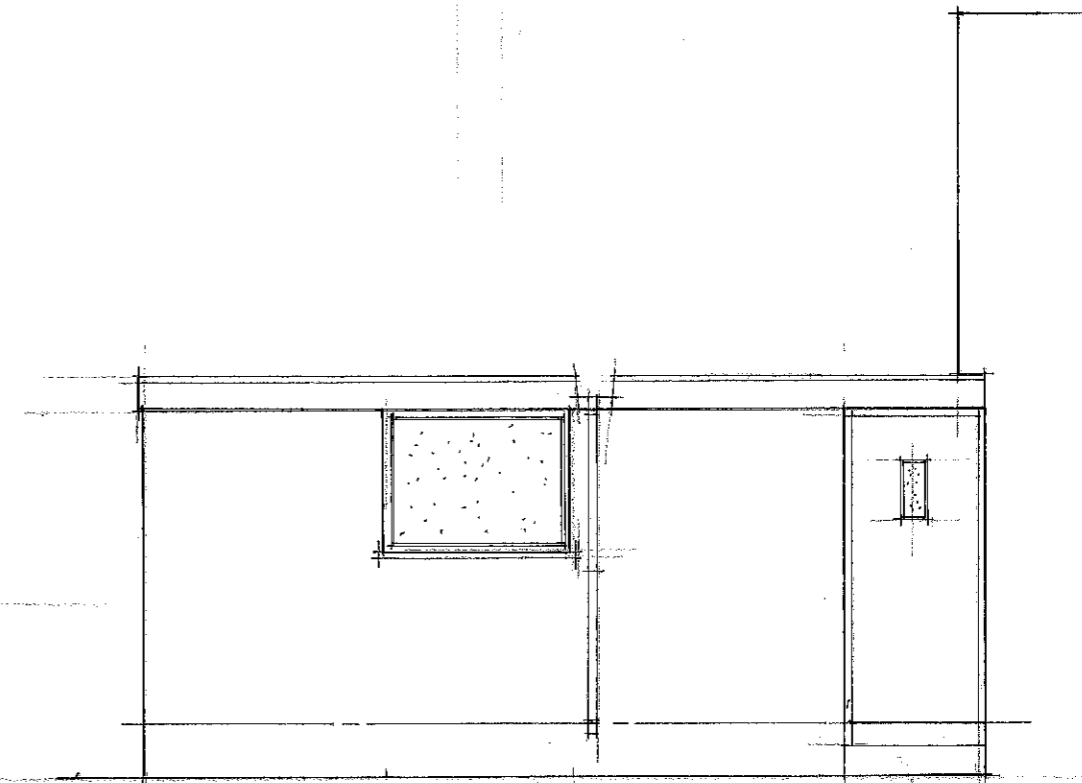

SIDE GARAGE ELEVATION