


**SHOP LANE**

**SCHEDULE OF ACCOMMODATION:**

AFFORDABLE UNITS	HOUSETYPE	AMOUNT
	TYPE C2 2 Storey Semi/Ter 2 Bed	3 No.
	TYPE C2+ 2 Storey Semi/Ter 2 Bed	3 No.
	TYPE R 2 Storey Semi/Ter 3 Bed	2 No.
TOTAL		8 No.
OPEN MARKET UNITS	HOUSETYPE	AMOUNT
	TYPE C2 2 Storey Semi/Ter 2 Bed	11 No.

	TYPE R 2 Storey Semi/Ter 3 Bed	3 No.
	TYPE S 2 Storey Semi/Ter/Det 3 Bed	4 No.
	TYPE F 2 Storey Semi 3 Bed	10 No.
	TYPE G 2 Storey Det 4 Bed	2 No.
	TYPE P 2 Storey Det 4 Bed	3 No.
TOTAL		33 No.
COMBINED TOTAL		41 No.

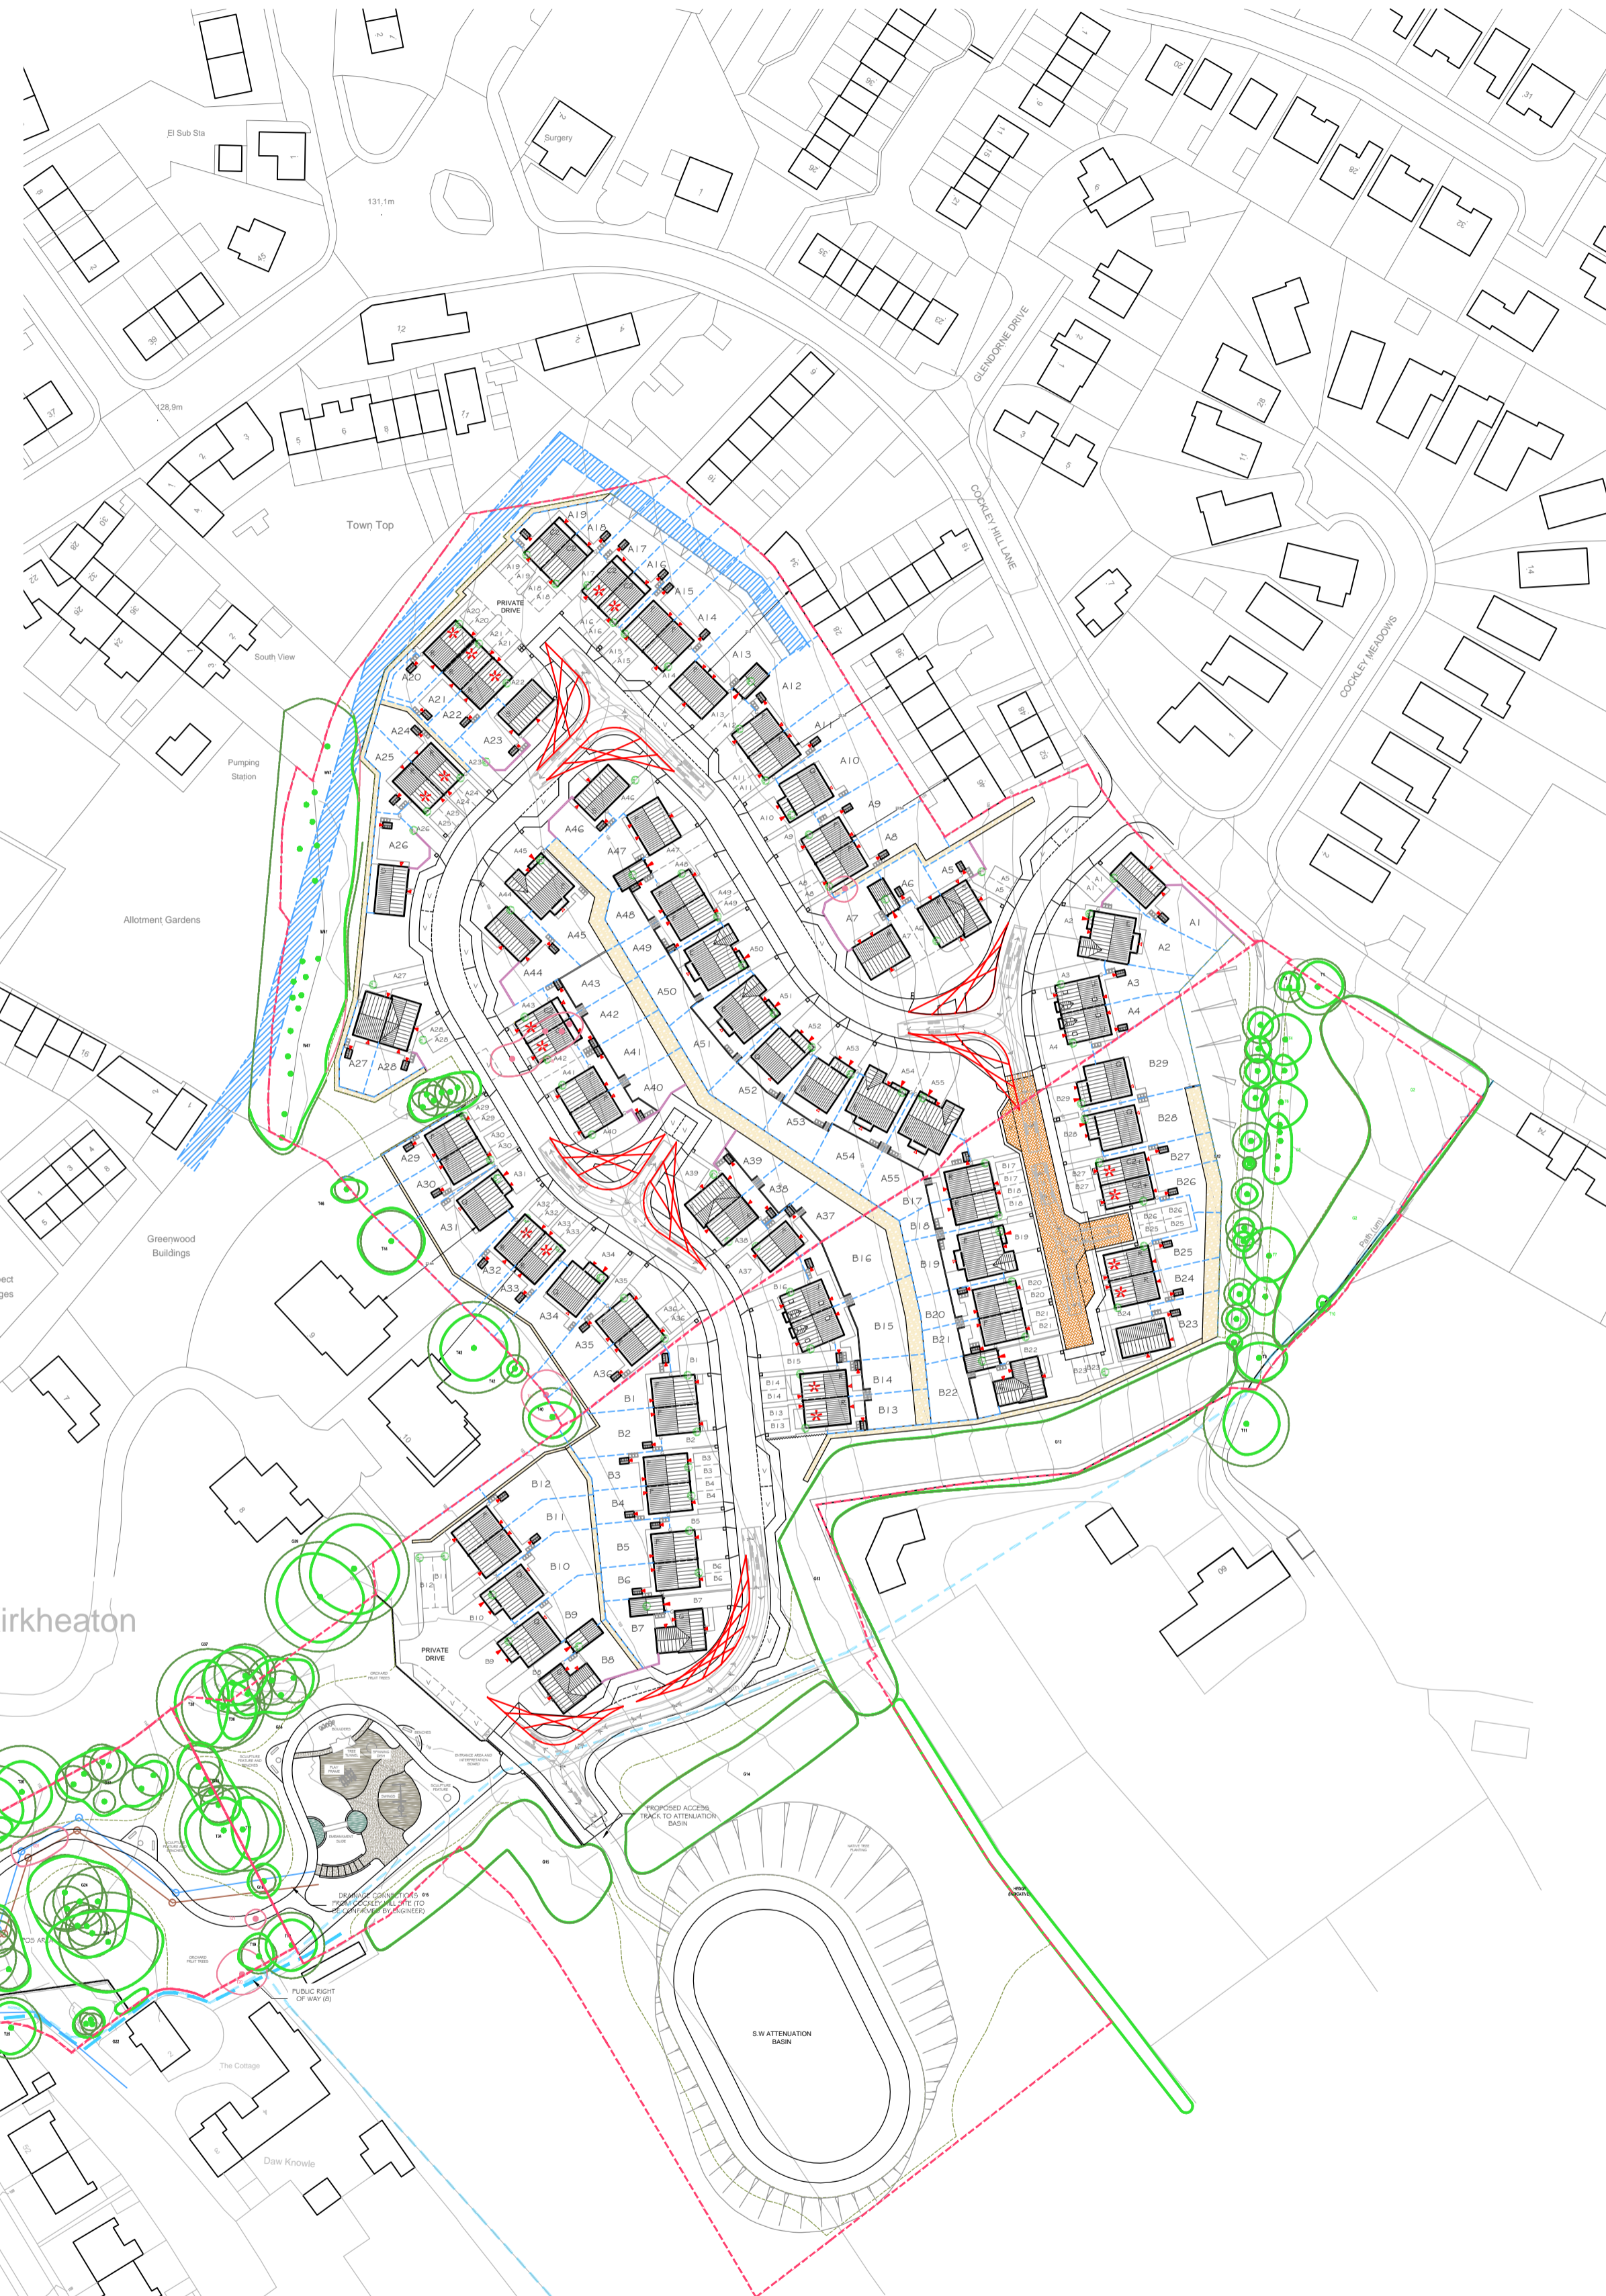

**COCKLEY HILL LANE**

**PHASE 1**

**SCHEDULE OF ACCOMMODATION:**

AFFORDABLE UNITS	HOUSETYPE	AMOUNT
	TYPE C2 2 Storey Semi/Ter 2 Bed	4 No.
	TYPE R 2 Storey Semi/Ter 3 Bed	7 No.
TOTAL		11 No.
OPEN MARKET UNITS	HOUSETYPE	AMOUNT
	TYPE C2 2 Storey Semi/Ter 2 Bed	2 No.
	TYPE R 2 Storey Semi/Ter 3 Bed	3 No.
	TYPE S 2 Storey Semi/Ter/Det 3 Bed	8 No.
	TYPE F 2 Storey Semi/Det 3 Bed	15 No.
	TYPE Q 2 Storey Det 3 Bed	5 No.
	TYPE J 2.5 Storey Semi 4 Bed	2 No.
	TYPE P 2 Storey Det 4 Bed	3 No.
	TYPE E 2 Storey Det 4 Bed	6 No.
TOTAL		44 No.
COMBINED TOTAL		55 No.

**PHASE 2**

**SCHEDULE OF ACCOMMODATION:**

AFFORDABLE UNITS	HOUSETYPE	AMOUNT
	TYPE C2+ 2 Storey Semi/Ter 2 Bed	2 No.
	TYPE R 2 Storey Semi/Ter 3 Bed	4 No.
TOTAL		6 No.
OPEN MARKET UNITS	HOUSETYPE	AMOUNT
	TYPE R 2 Storey Semi/Ter 3 Bed	2 No.
	TYPE S 2 Storey Semi/Ter/Det 3 Bed	1 No.
	TYPE F 2 Storey Semi 3 Bed	10 No.
	TYPE Q 2 Storey Det 3 Bed	4 No.
	TYPE J 2.5 Storey Semi 4 Bed	2 No.
	TYPE G 2 Storey Det 4 Bed	3 No.
	TYPE E 2 Storey Det 4 Bed	1 No.
TOTAL		23 No.
COMBINED TOTAL		29 No.

G / 24.10.23 / COMBINED LAYOUT UPDATED TO REFLECT CHANGES TO INDIVIDUAL LAYOUTS.	SD	LM
F / 13.09.23 / LANDSCAPE UPDATED	LB	LM
E / 07.07.23 / COMBINED LAYOUT UPDATED TO REFLECT CHANGES TO INDIVIDUAL LAYOUTS.	SD	LM
D / 22.05.23 / COMBINED LAYOUT UPDATED TO REFLECT CHANGES TO INDIVIDUAL LAYOUTS.	SD	LM
C / 12.04.23 / COMBINED LAYOUT UPDATED TO REFLECT CHANGES TO INDIVIDUAL LAYOUTS.	SD	LM
B / 19.01.23 / COMBINED LAYOUT UPDATED TO REFLECT CHANGES TO INDIVIDUAL LAYOUTS.	SD	LM
A / 03.11.22 / COMBINED LAYOUT UPDATED TO REFLECT CHANGES TO INDIVIDUAL LAYOUTS.	SD	LM

Rev	Date	Description	Drawn	Check



**CLIENT:**  
HARTLEY PROPERTIES

**DRAWING NUMBER:**  
P19:5336:200 G

**PROJECT:**  
SITES @ SHOP LANE & COCKLEY HILL LANE, KIRKHEATON

**SCALE @ A1:**  
1:1000

**DRAWING:**  
COMBINED SITE PLAN

**DRAWN:** SD  
**CHECKED:** LM

**DATE:** SEPT 22  
**DATE:** SEPT 22

JRP Associates  
14 Mariner Court,  
Calder Park, Wakefield, WF4 3FL

T 01924 383322  
E info@jrpassoc.co.uk  
W jrpassoc.co.uk

# 200 / COMBINED SITE LAYOUT

Do not scale off this drawing - Only figured dimensions to be taken from this drawing. Drawings based on Ordnance Survey and/or existing record drawings. Design and Drawing content subject to Site Survey, Structural Survey, Site Investigations, Planning and Statutory Requirements and Approvals. Authorised reproduction from Ordnance Survey Map with permission of the Controller of Her Majesty's Stationery Office. Crown Copyright reserved.

