

Notes | Sketch schemes may be based on plan information of unknown origin and is subject to verification and survey. Contractors must verify all dimensions on site before commencing any work or shop drawings. This drawing is not to be scaled. Use figured dimensions only. Ensure digital versions are plotted at 'Actual Size'. Building areas are liable to adjustment over the course of the design process due to ongoing construction detailing developments. Subject to statutory approvals and survey. The bar above is to check that the drawing has been printed to scale.




NORTH ELEVATION



SOUTH ELEVATION



WEST ELEVATION

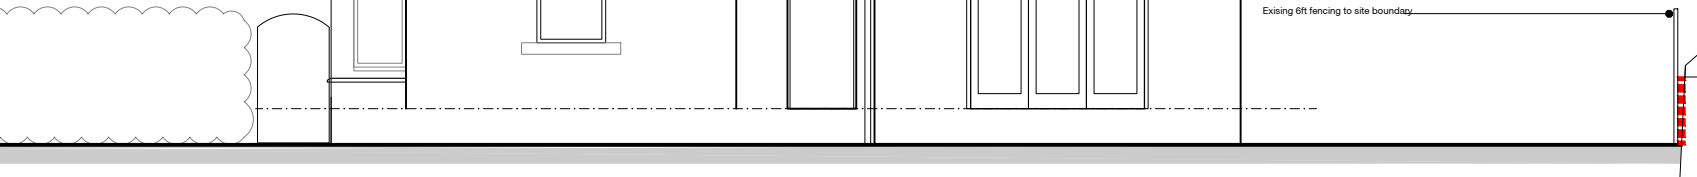

EAST ELEVATION

21.06.2021			Previously approved ramps/patio omitted on Planner's request		wcc	.
Rev	Date	Description			Drawn	Checked
Project	For & on behalf of Irwin Mitchell 53 Deighton Lane, Batley, WF17 7EU					
Drawing	Existing Elevations					
Client	MA					
BIM Suitability Description		SUITABLE FOR INFORMATION			BIM Suitability Code S2	
Status	Planning					
Date	Apr '21	2 Riverside Way Whitehall Waterfront LEEDS		320 City Road Angel LONDON	☐	
Drawn	wcc	LS1 4EH		EC1V 2NZ		
Checked	rsg	0113 519 8041		0203 883 8602		
Scale (A2)	1:100	edwardarchitecture.co.uk				
		info@edwardarchitecture.co.uk				
0751	- EA	- A	- PL22	- A		

