


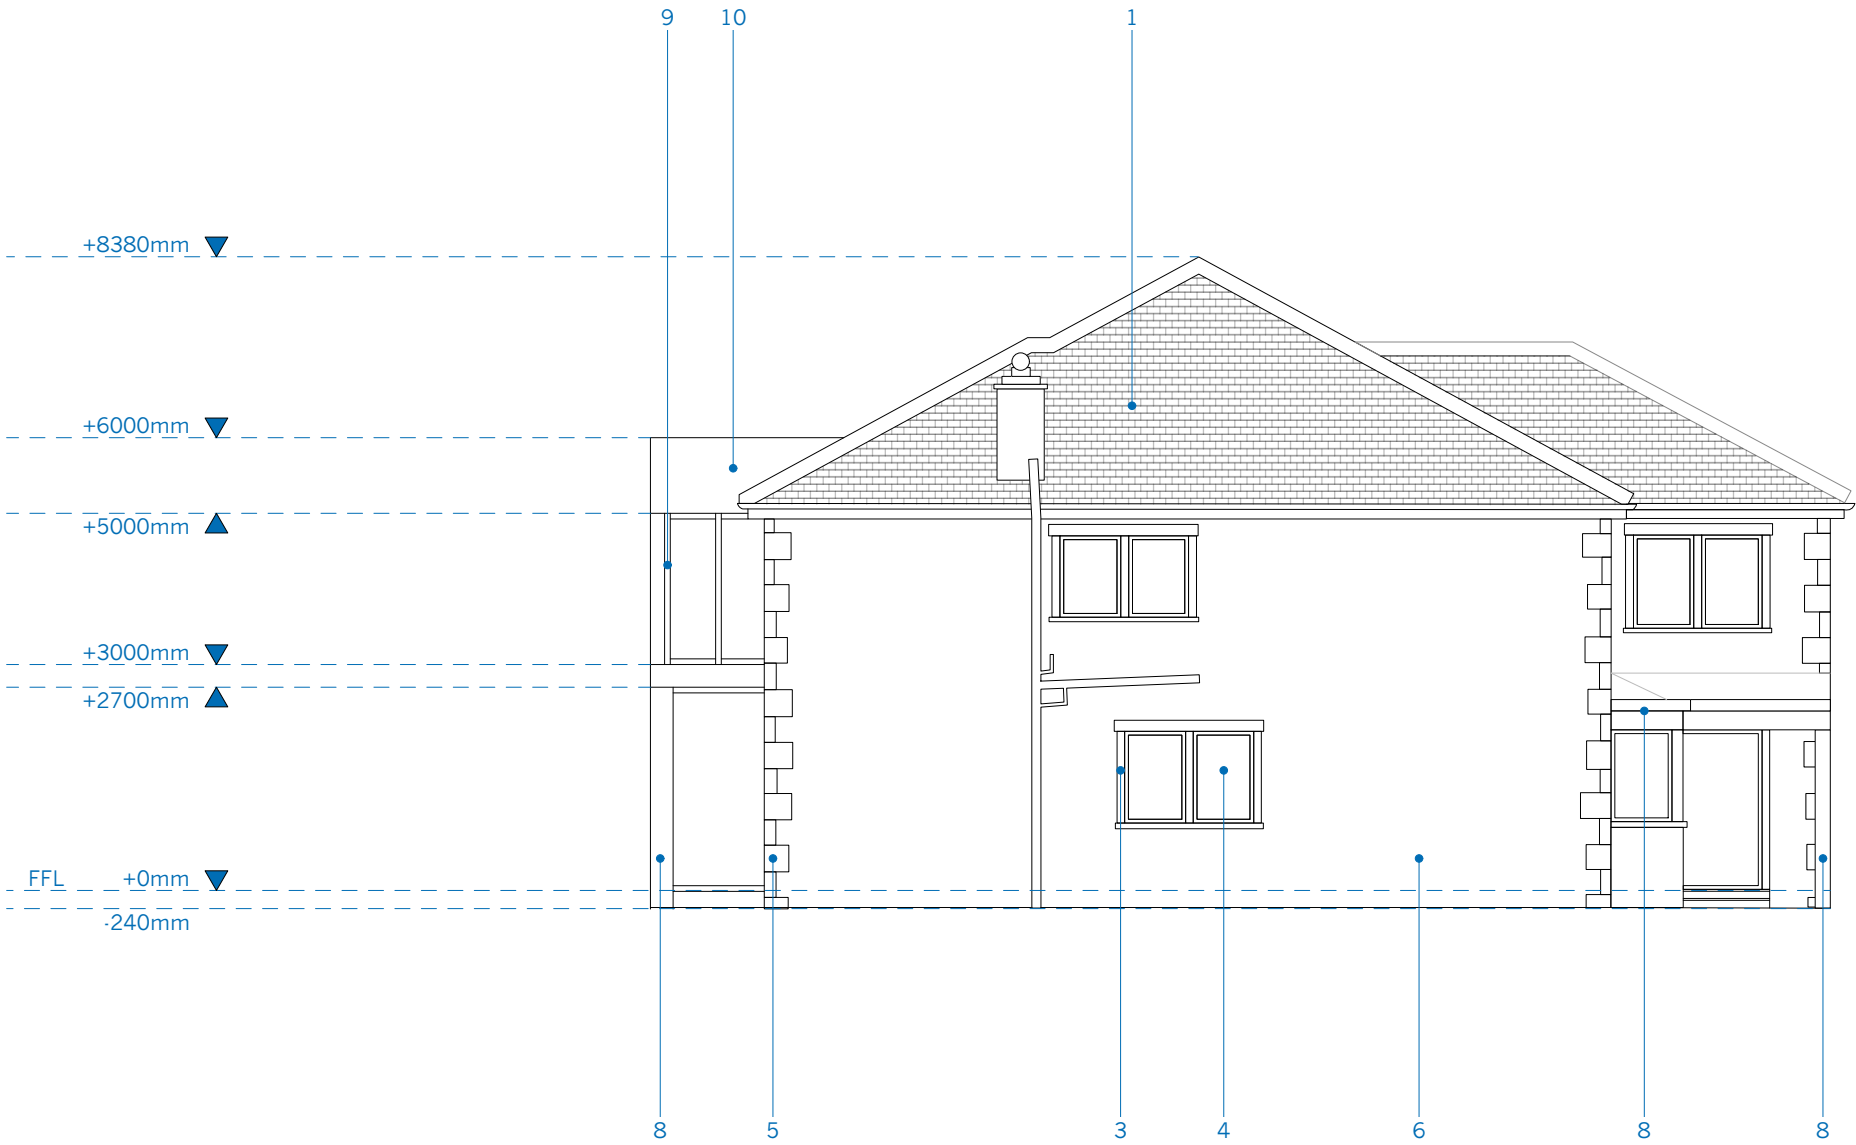

© Copyright:
This drawing is the property of Jonathan Tuckey Design Ltd. Copyright and intellectual property of all information shown is reserved by them. The drawing is issued on the condition that it is not copied either wholly, or in part, without written consent from Jonathan Tuckey Design Ltd, except for planning purposes. Drawings not to be scaled, except for planning purposes. Contractor to work to figurative dimensions only. All dimensions to be checked on site before commencement of work or shop drawings. This drawing is to be read in conjunction with the specification when issued.

- 1 Brown Roof Tiles
- 2 Aluminium Frame Sky Lights
- 3 Yellow Stone Window Surrounds With Smooth Finish
- 4 Grey Aluminium Framed Glazing
- 5 Light Stone Quoins
- 6 Yellow Stone Block Work
- 7 Grey Metalwork
- 8 Light Stonework To Match Quoins
- 9 Painted Timber Framed Glazing
- 10 Painted Timber Clad Parapet
- 11 New Timber Door
- 12 Area To Be Made Good, Finish To Match Existing

Note - All existing timber frames to be replaced with aluminium frames

A 14/04/2021

Rev.	Notes	Drawn/Checked	Date
------	-------	---------------	------

Jonathan Tuckey Design
Tel +44 (0)20 8960 1909
58 Milson Road
London W14 0LB
UK
www.jonathantuckey.com

Project Flockton
Title Proposed West Elevation
Scale at A1 Scale at A3
1:50 1:100
Drawing No.
JTD_245_02_202

PLANNING

