


GENERAL NOTES:

- REMOVE AND REPLACE
EXTERNAL GUTTERING

- ALL EXTERNAL PIPES AND
FITTINGS TO BE REPLACED

- ALL WINDOWS TO BE REPLACED

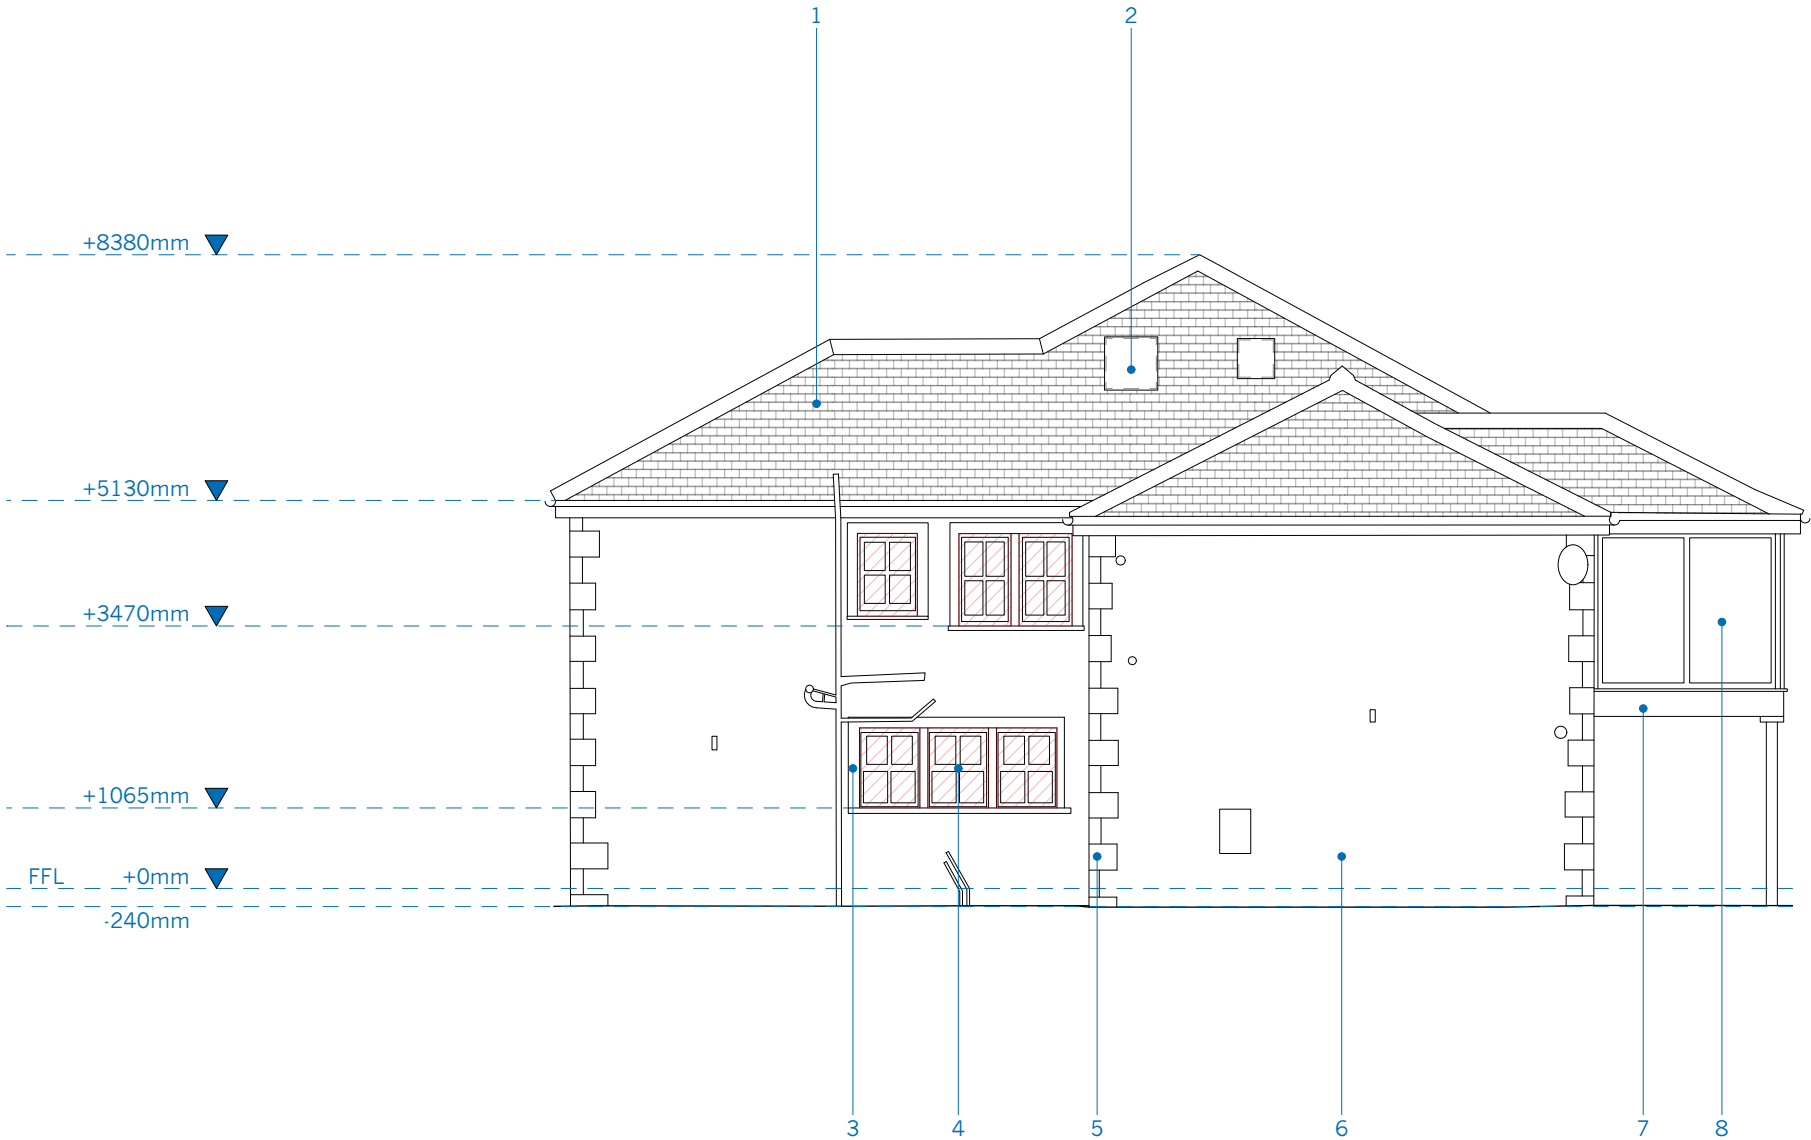

A 14/04/2021

Rev.	Notes	Drawn/ Checked	Date
------	-------	-------------------	------

Jonathan Tuckey Design
Tel +44 (0)20 8960 1909
58 Milson Road
London W14 0LB
UK
www.jonathantuckey.com

Project Flockton
Title Demolition - East Elevation
Scale at A1 Scale at A3
1:50 1:100
Drawing No.
JTD_245_02_020

PLANNING

