




© Copyright:
This drawing is the property of Jonathan Tuckey Design Ltd. Copyright and intellectual property of all information shown is reserved by them. The drawing is issued on the condition that it is not copied either wholly, or in part, without written consent from Jonathan Tuckey Design Ltd. except for planning purposes. Drawings not to be scaled, except for planning purposes. Contractor to work to figurative dimensions only. All dimensions to be checked on site before commencement of work or shop drawings. This drawing is to be read in conjunction with the specification when issued.

GENERAL NOTES:

- REMOVE AND REPLACE
EXTERNAL GUTTERING

- ALL WINDOWS TO BE REPLACED

- HIGHLIGHTED DOORS TO BE
REPLACED

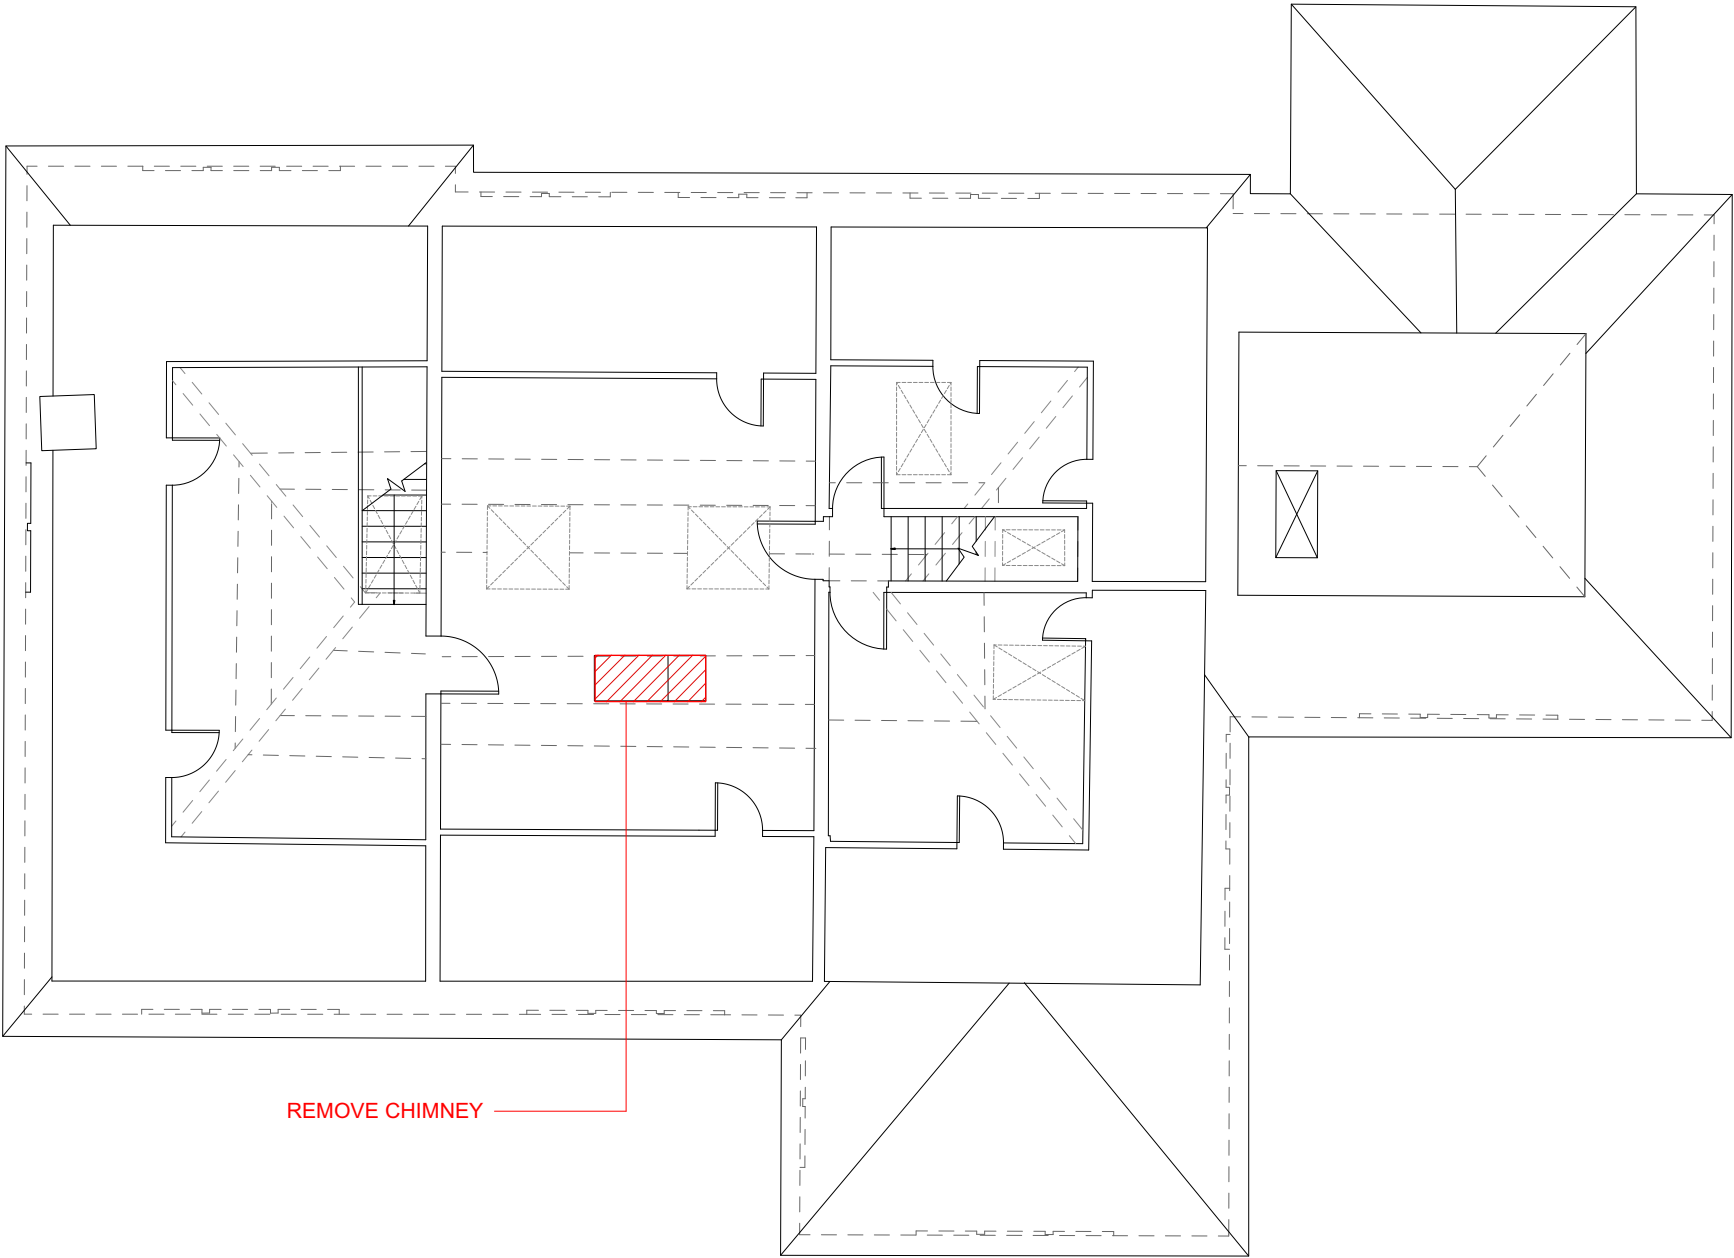

REMOVE CHIMNEY

A 14/04/2021

Rev.	Notes	Drawn/ Checked	Date
------	-------	-------------------	------


Jonathan Tuckey Design

Tel +44 (0)20 8960 1909

58 Milson Road
London W14 0LB
UK

www.jonathantuckey.com

Project	Flockton
Title	Demolition - Second Floor Plan
Scale at A1	Scale at A3
1:50	1:100
Drawing No.	JTD_245_02_012

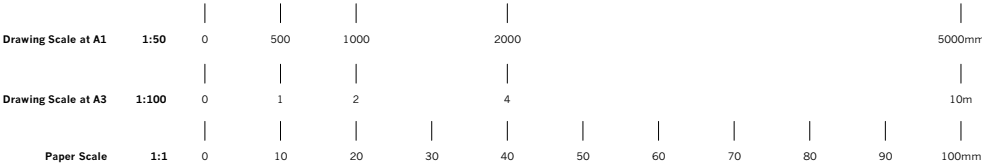

North



PLANNING