


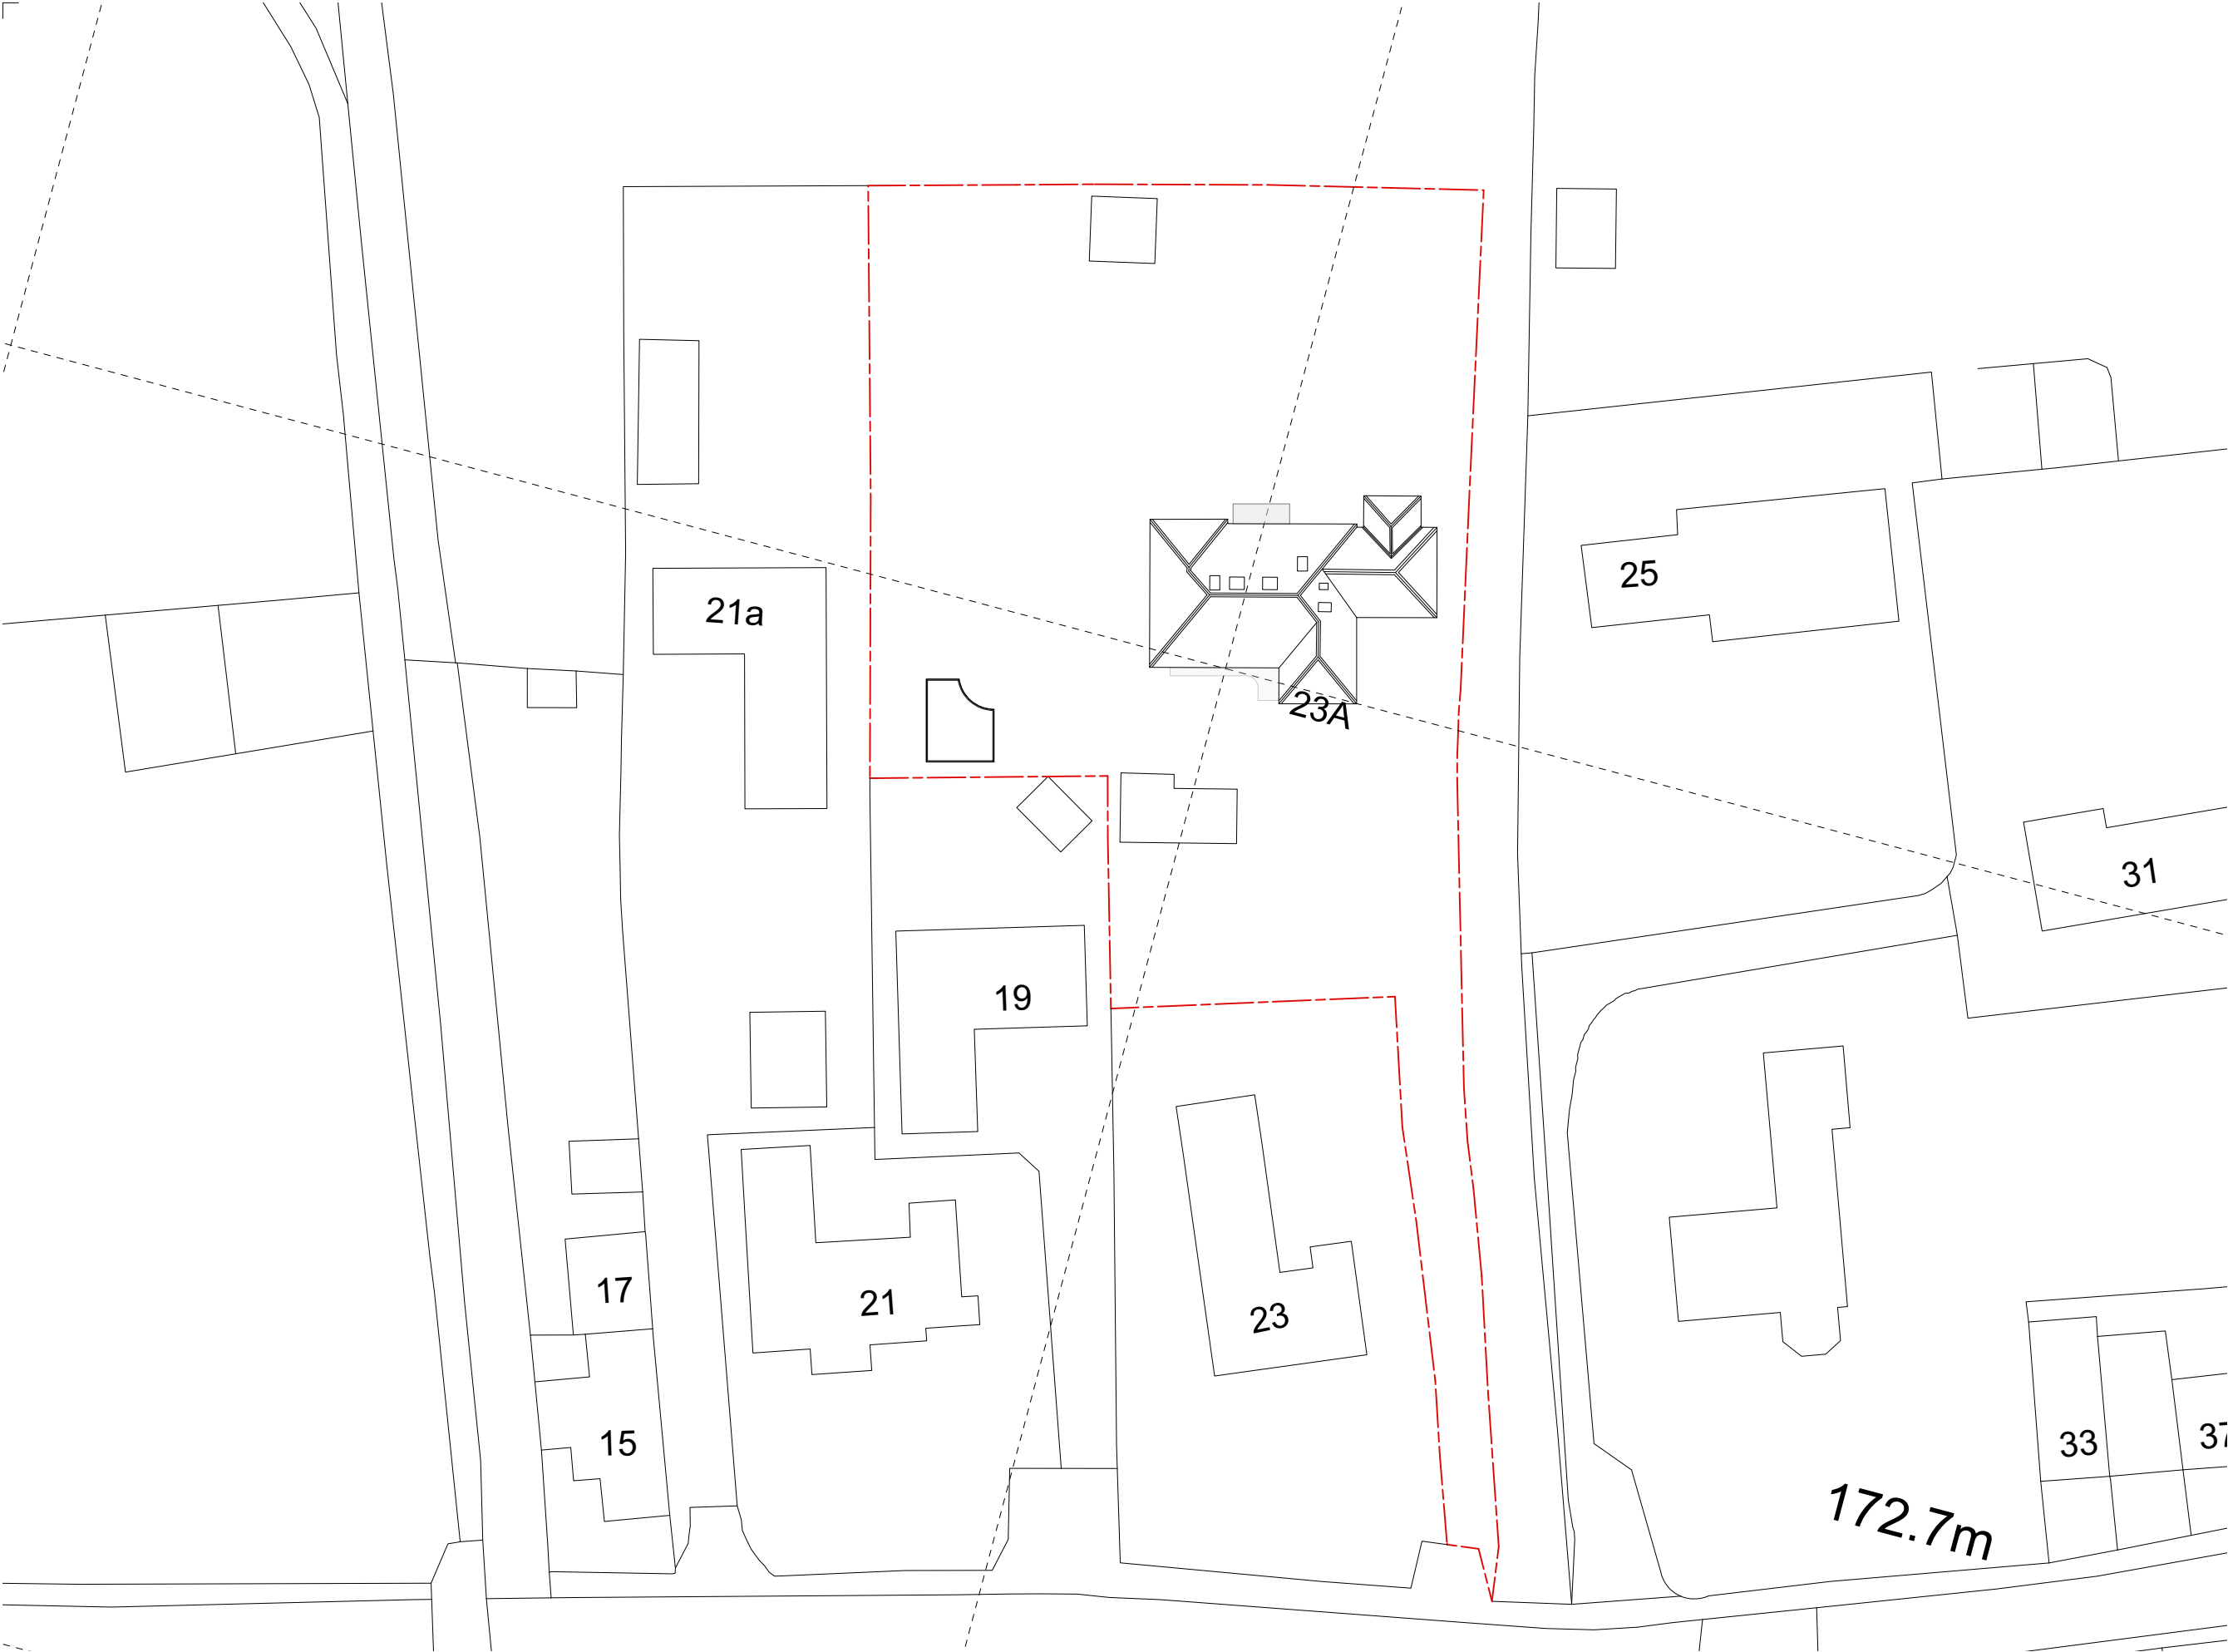

© Copyright:
This drawing is the property of Jonathan Tuckey Design Ltd. Copyright and intellectual property of all information shown is reserved by them. The drawing is issued on the condition that it is not copied either wholly, or in part, without written consent from Jonathan Tuckey Design Ltd. except for planning purposes. Drawings not to be scaled, except for planning purposes. Contractor to work to figurative dimensions only. All dimensions to be checked on site before commencement of work or shop drawings. This drawing is to be read in conjunction with the specification when issued.

A 21/04/2021

Rev.	Notes	Drawn/ Checked	Date
------	-------	-------------------	------

Jonathan Tuckey Design
Tel +44 (0)20 8960 1909

58 Milton Road
London W14 0LB
UK

www.jonathantuckey.com

Project Flockton
Title Proposed Site Plan
Scale at A1 Scale at A3
1:250 1:500
Drawing No.
JTD_245_02_004

PLANNING