


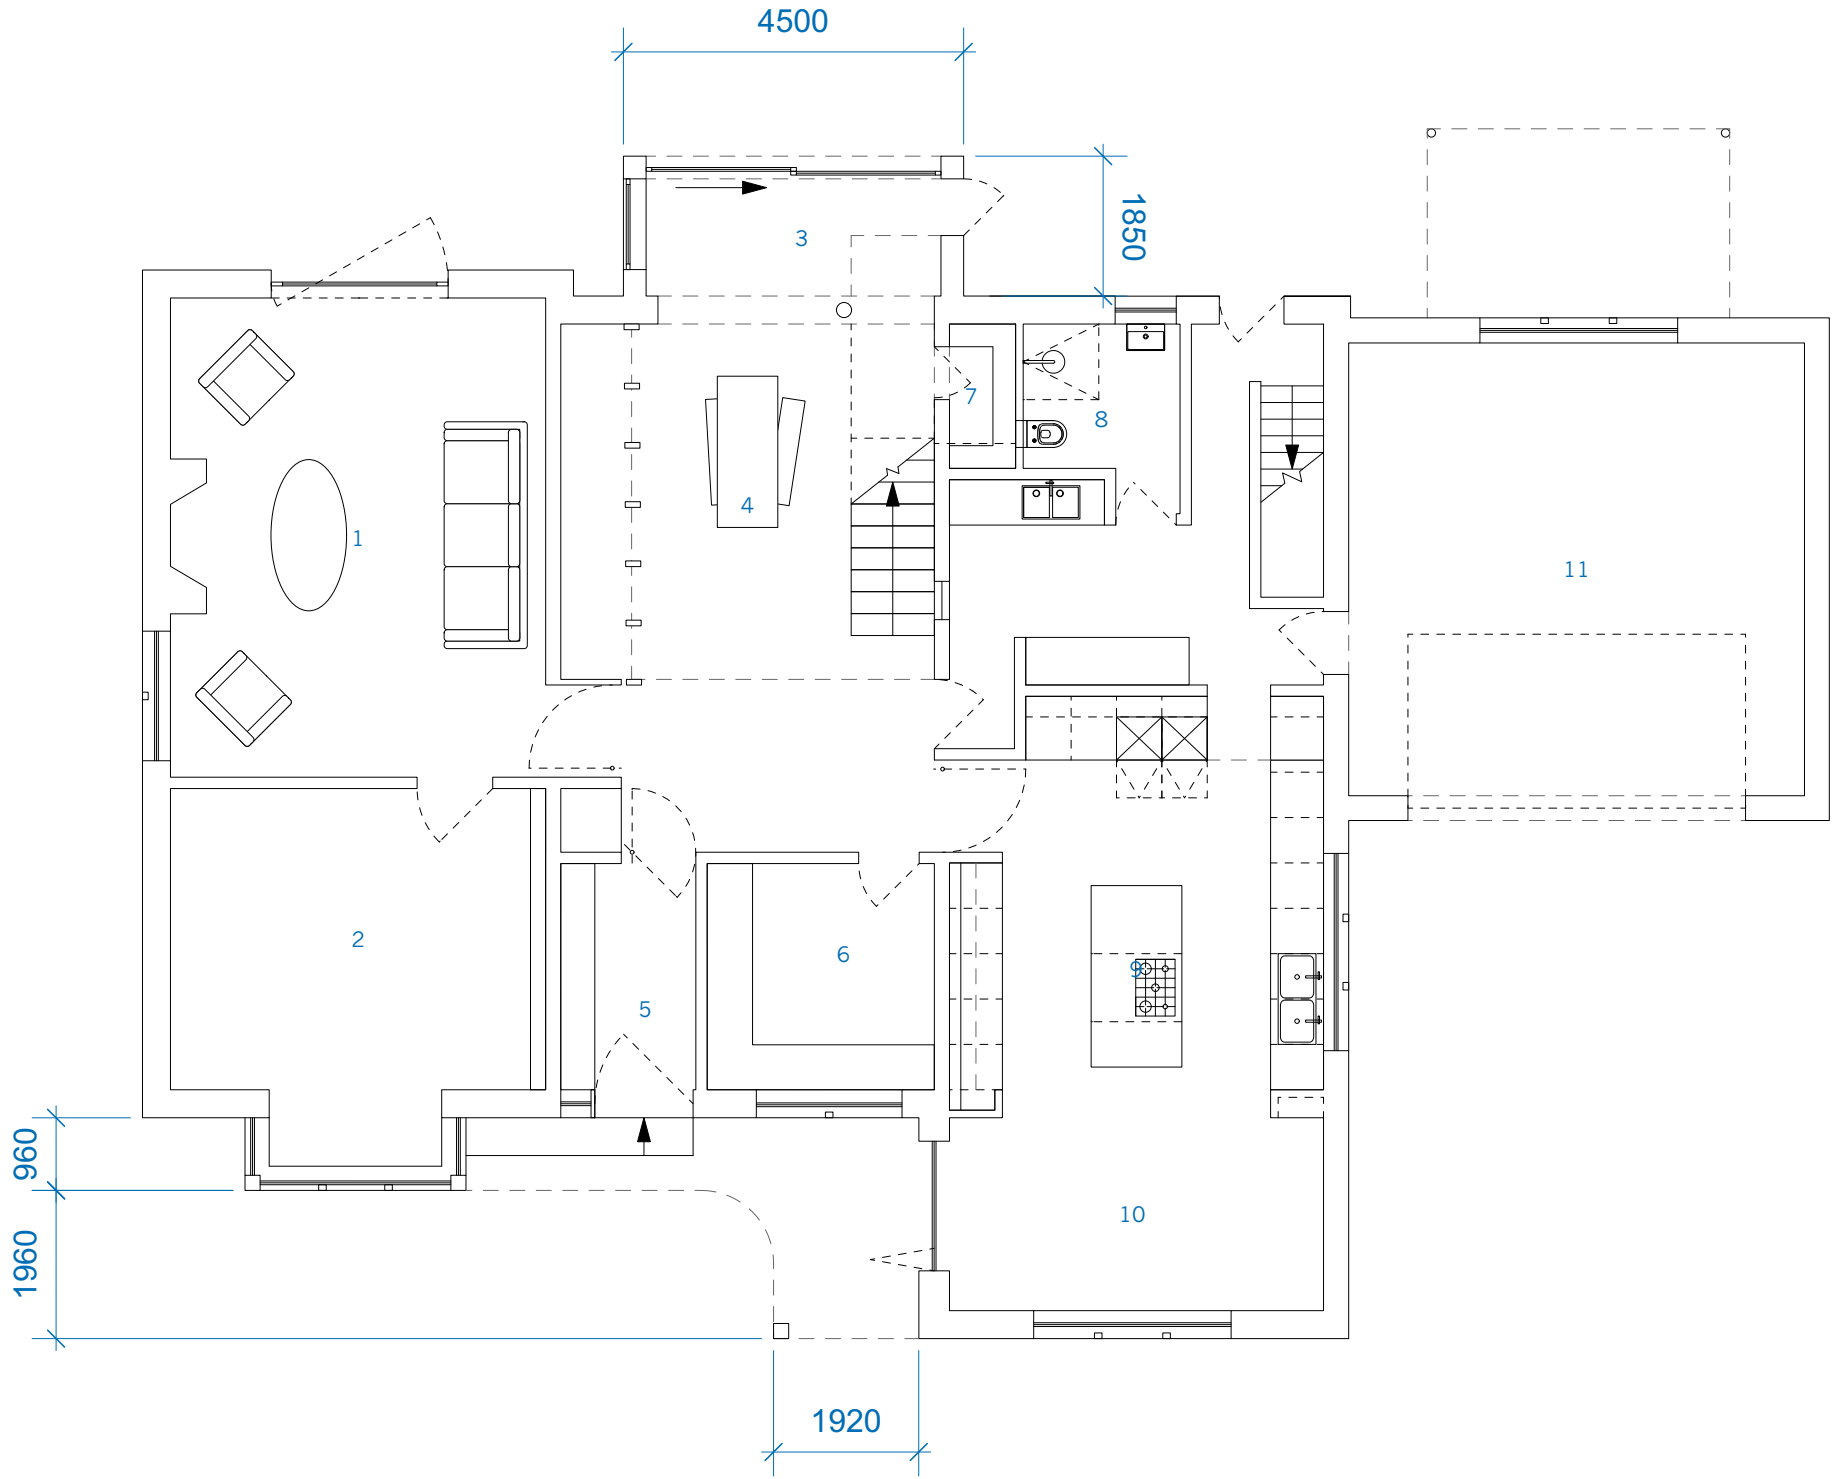

© Copyright:
This drawing is the property of Jonathan Tuckey Design Ltd. Copyright and intellectual property of all information shown is reserved by them. The drawing is issued on the condition that it is not copied either wholly, or in part, without written consent from Jonathan Tuckey Design Ltd. except for planning purposes. Drawings not to be scaled, except for planning purposes. Contractor to work to figurative dimensions only. All dimensions to be checked on site before commencement of work or shop drawings. This drawing is to be read in conjunction with the specification when issued.



- 1
- Living Room
- 2
- Lounge
- 3
- Sunroom
- 4
- Hall
- 5
- Entrance Lobby
- 6
- Study
- 7
- Storage
- 8
- Bathroom
- 9
- Kitchen
- 10
- Dining Room
- 11
- Garage



A		14/04/2021
B		11/05/2021
Rev.	Notes	Drawn/ Checked

Jonathan Tuckey Design
Tel +44 (0)20 8960 1909
58 Milson Road
London W14 0LB
UK
www.jonathantuckey.com

Project Flockton
Title Proposed Ground Floor Plan
Scale at A1 Scale at A3
1:50 1:100
Drawing No.
JTD_245_02_100

 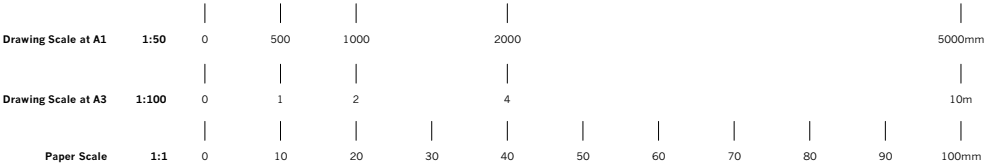

PLANNING