


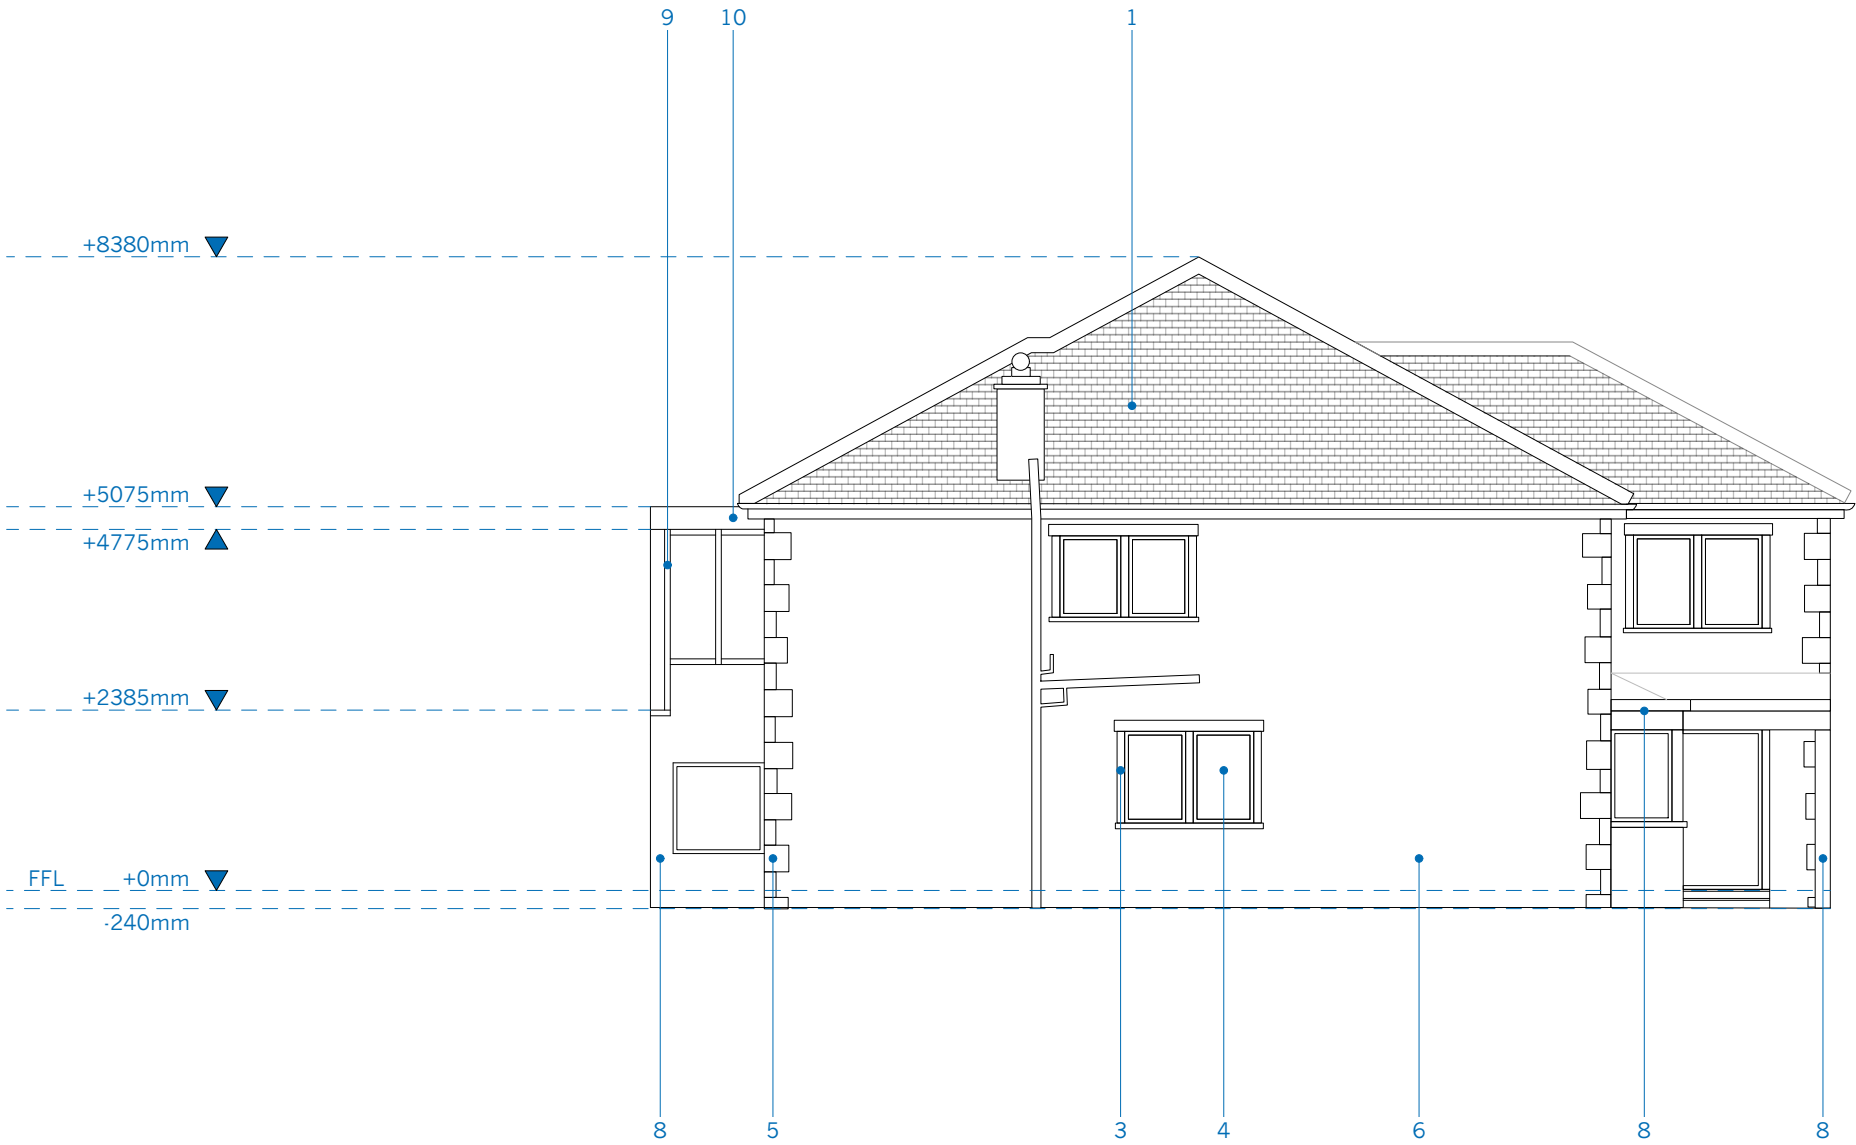

© Copyright:  
This drawing is the property of Jonathan Tuckey Design Ltd. Copyright and intellectual property of all information shown is reserved by them. The drawing is issued on the condition that it is not copied either wholly, or in part, without written consent from Jonathan Tuckey Design Ltd. except for planning purposes. Drawings not to be scaled, except for planning purposes. Contractor to work to figurative dimensions only. All dimensions to be checked on site before commencement of work or shop drawings. This drawing is to be read in conjunction with the specification when issued.

- 1 Brown Roof Tiles
- 2 Aluminium Frame Sky Lights
- 3 Yellow Stone Window Surrounds With Smooth Finish
- 4 Grey Aluminium Framed Glazing
- 5 Light Stone Quoins
- 6 Yellow Stone Block Work
- 7 Grey Metalwork
- 8 Light Stonework To Match Quoins
- 9 Painted Timber Framed Glazing
- 10 Painted Timber Clad Parapet
- 11 New Timber Door
- 12 Area To Be Made Good, Finish To Match Existing

Note - All existing timber frames to be replaced with aluminium frames

|      |       |                   |            |
|------|-------|-------------------|------------|
| A    |       |                   | 14/04/2021 |
| B    |       |                   | 11/05/2021 |
| Rev. | Notes | Drawn/<br>Checked | Date       |

Jonathan Tuckey Design  
Tel +44 (0)20 8960 1909  
58 Milson Road  
London W14 0LB  
UK  
www.jonathantuckey.com

Project Flockton  
Title Proposed West Elevation  
Scale at A1 Scale at A3  
1:50 1:100  
Drawing No.  
JTD\_245\_03\_202

PLANNING

