
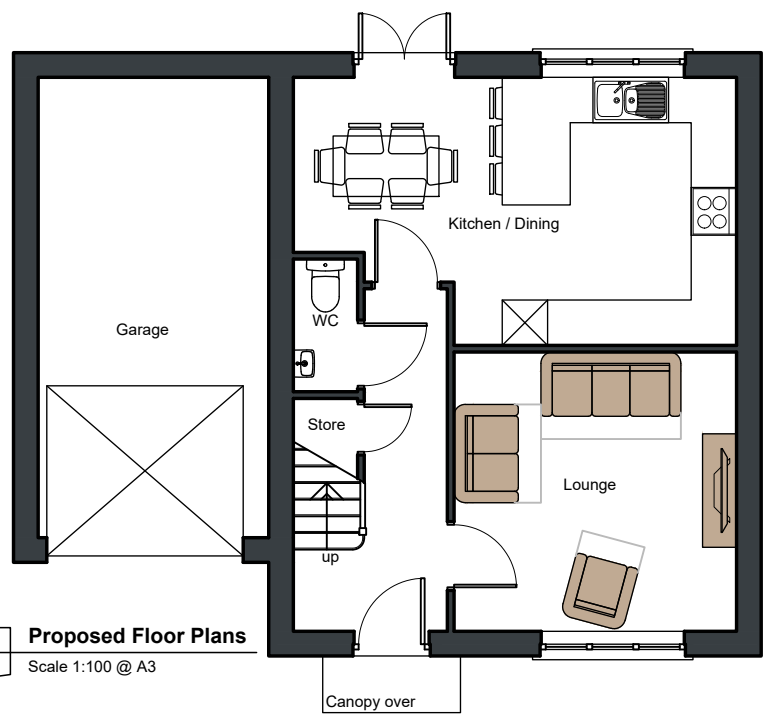


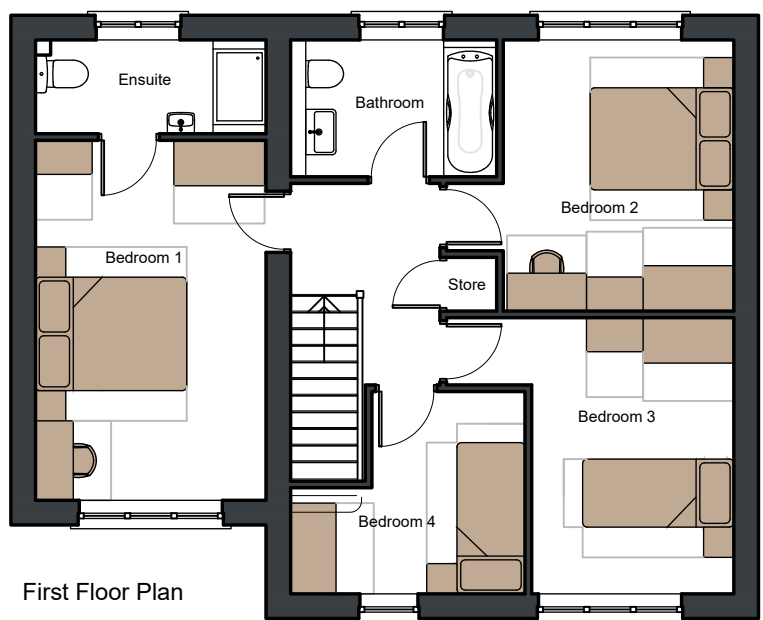

01  
53

**Proposed Floor Plans**  
Scale 1:100 @ A3

**General Notes**  
01: Dimensions must not be scaled from this drawing. If in doubt, please ask.  
02: All dimensions are in millimetres unless noted otherwise.  
03: All dimensions should be verified on site before proceeding with the work.  
04: TADW Architects shall be notified in writing of any discrepancies.  
05: © TADW Limited (UK) 2015

**Legend**

**SILVERDALE**  
4B6P house  
106.4m<sup>2</sup>

Typical Material Schedule, refer to  
Proposed Street Elevations.  
All to LA Approval

External Walls: 140mm Reconstituted  
coursed stone.  
Windows: Grey (RAL7016) UPVC  
frames.  
Obscure Glazing to Bathroom windows  
External Doors: Grey (RAL7016)  
Composite Doorsets  
Roof: Thin leading edge interlocking  
roof tile, colour slate grey  
Rainwater Goods: Black, square  
section UPVC, fixed on rise and fall  
brack back to external wall.



| Issue | Description | Date     | Drawn | Checked |
|-------|-------------|----------|-------|---------|
| P3    | CGI amended | 31.03.21 | AM    | MH      |
| P2    | CGI added   | 29.03.21 | AM    | MH      |
| P1    | Drawn       | 26.02.21 | AM    | MH      |

**Drawing Status**  
P - Planning | T - Tender | C - Construction | R - As Record

**For Approval**



Six St. Petersgate, Stockport, Cheshire, SK1 1HD  
Ph 0161 477 6158 Fx 0161 480 8342 mail@tadw.co.uk www.tadw.co.uk

**Client** The Casey Group with  
Yorkshire Housing

**Job** Broad Oak Farm

**Title** Silverdale House Type  
Proposed Plans and Elevations

**Scale** 1:100, 1:50 @ A3

**Note** - Prints from PDF files may not be to scale, check accuracy against scale

|                      |                      |             |
|----------------------|----------------------|-------------|
| Job Number<br>911277 | Drawing Number<br>53 | Issue<br>P3 |
|----------------------|----------------------|-------------|

